




No.	Author/Check	Date	Drawn	Check
R01	-	06.23
R02	-	06.23
R03	-	06.23

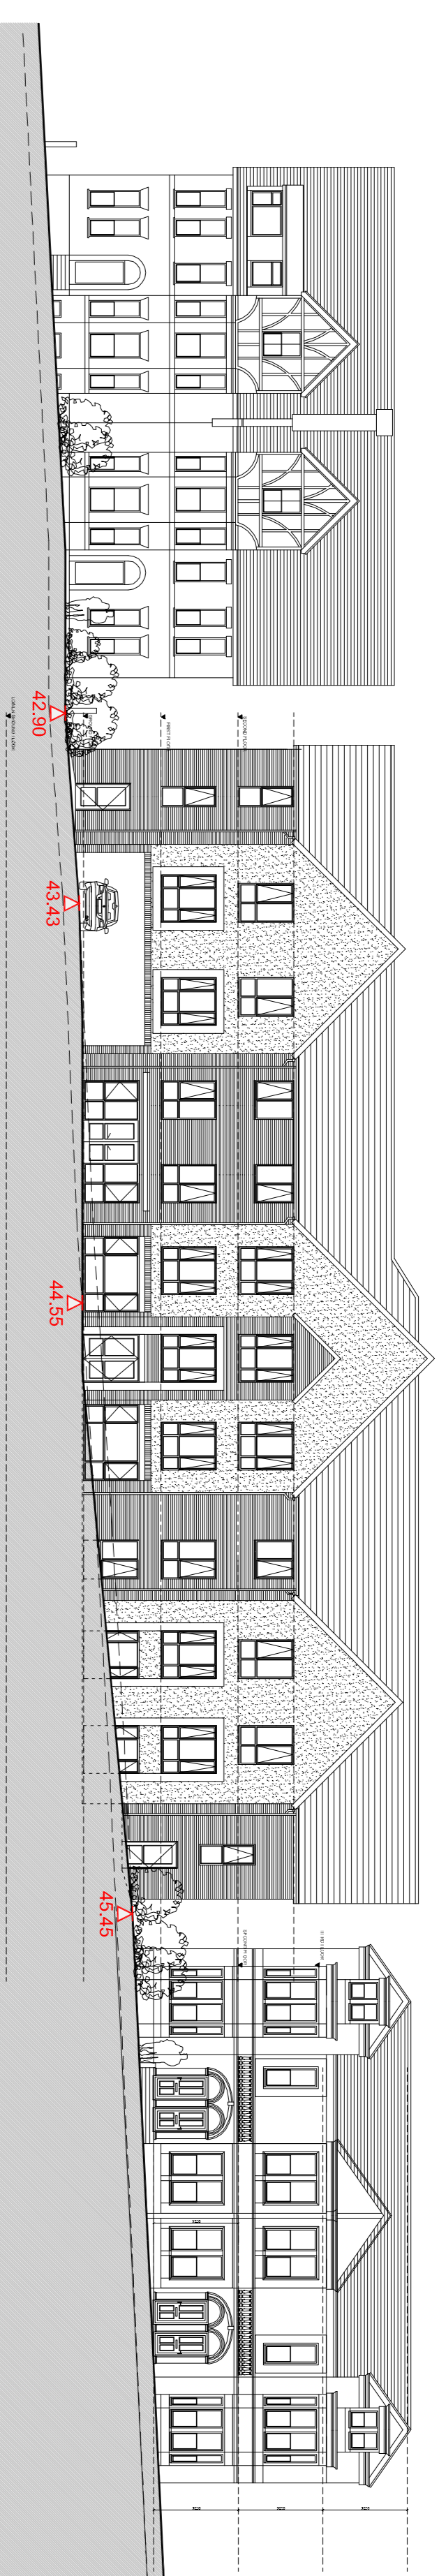


Proposed Front Elevation (Chapel Park Road)
Scale 1:200

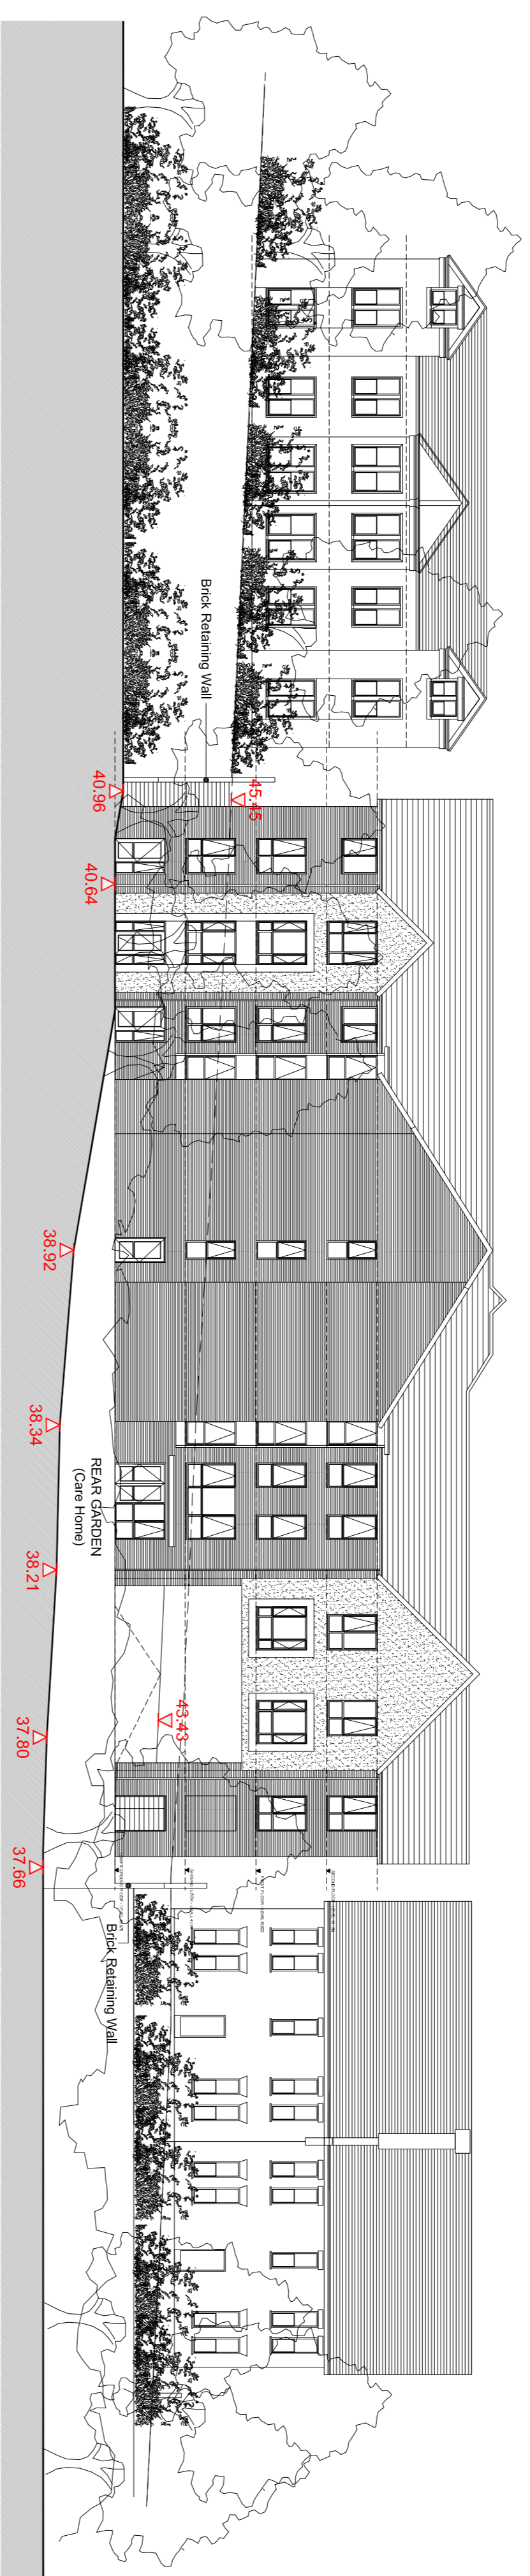


Proposed Rear Elevation
Scale 1:200

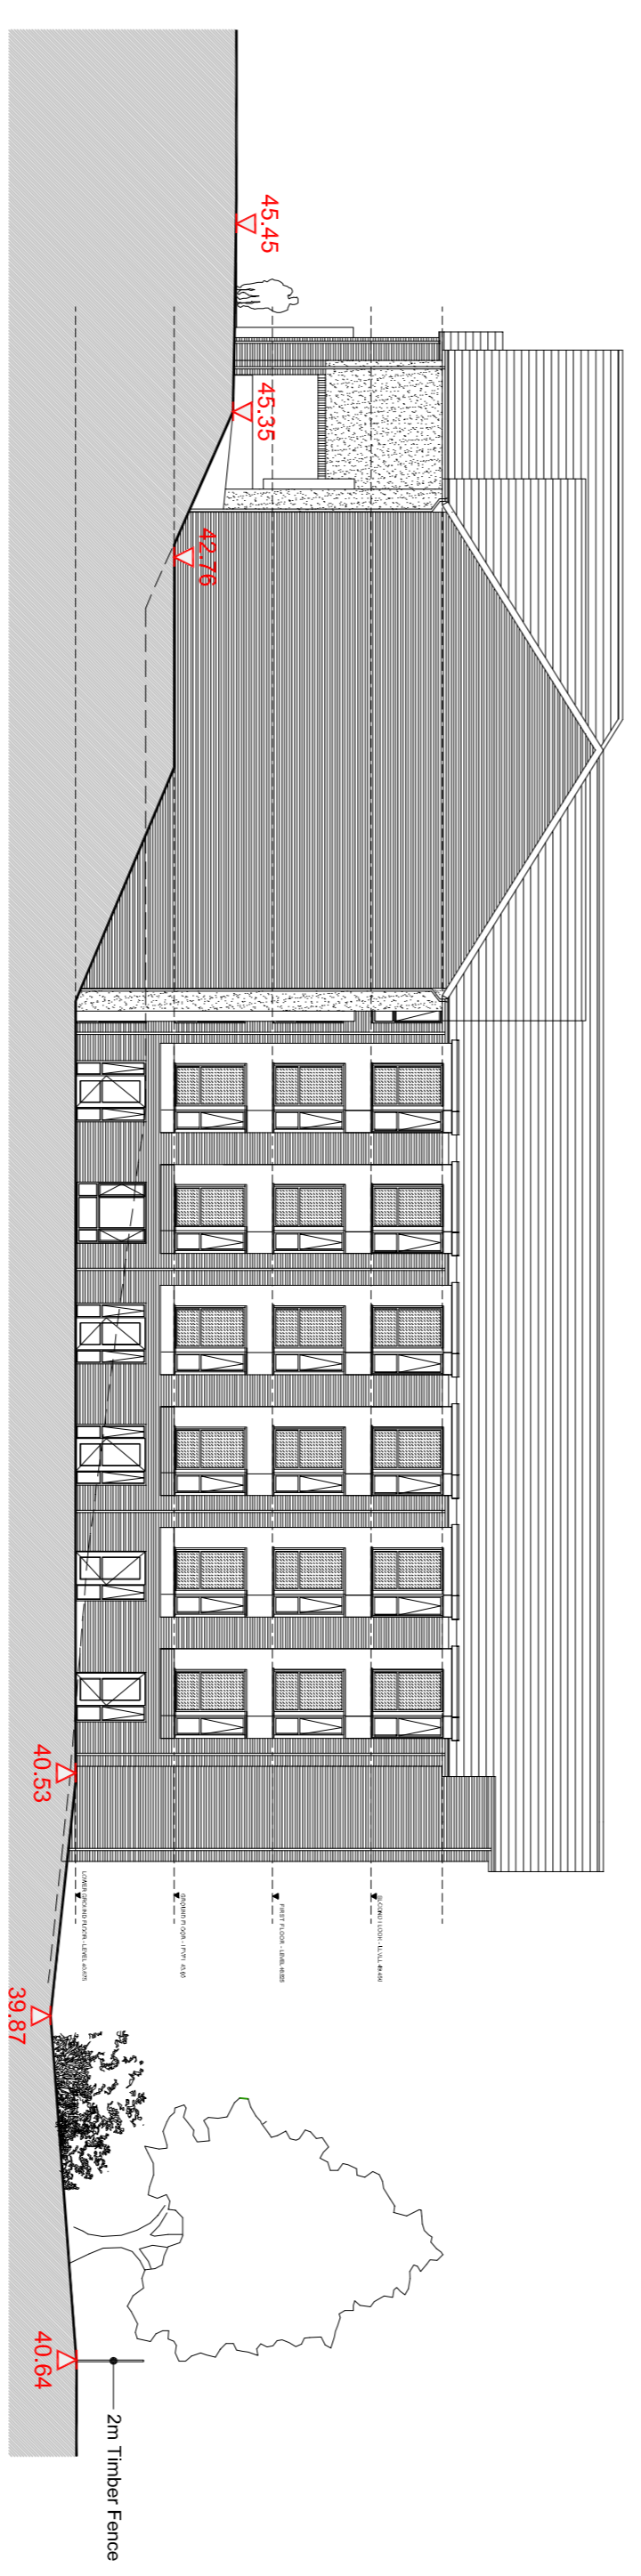

Proposed Side Elevation
Scale 1:200

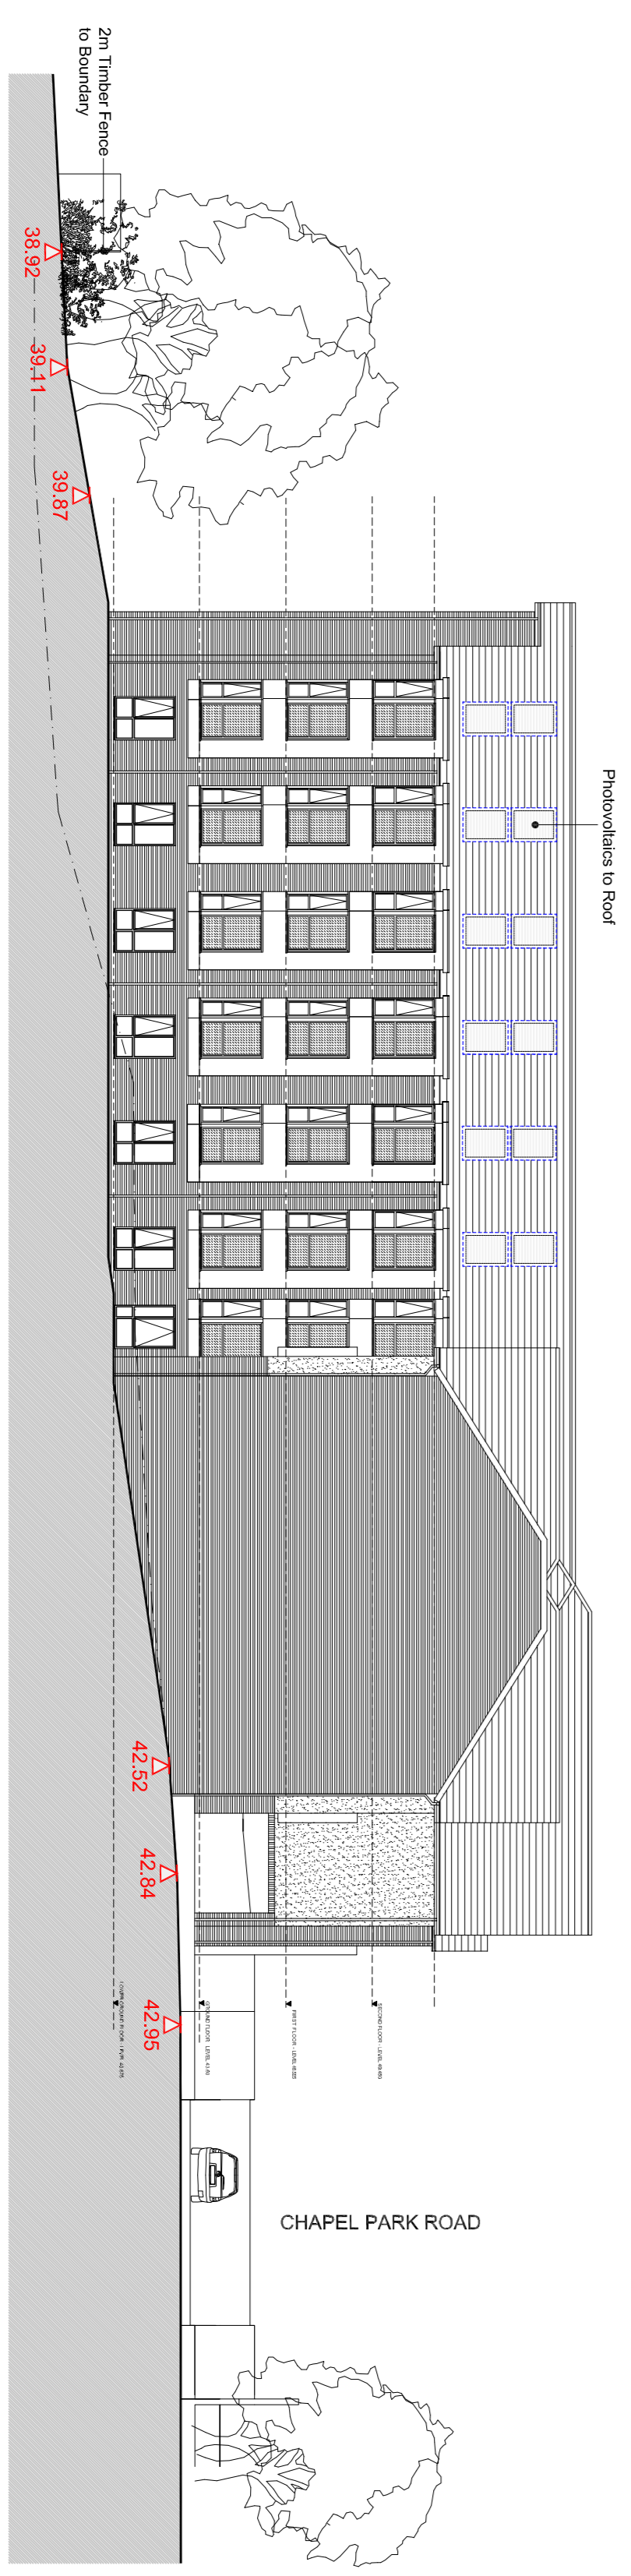

Proposed Side Elevation
Scale 1:200

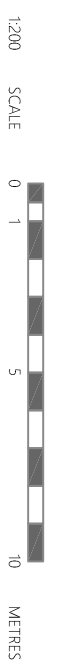

RA
Renewal Architecture

Dream, Plan, Begin.

Do not scale from this drawing. Use figured dimensions only which are displayed in millimetres unless stated otherwise. The CONTRACTOR is required to check all dimensions before work is reported prior to commencement of works. Drawing shall be the drawing is copyright and remains the property of Renewal Architecture Ltd. This drawing must only be used for the reproduction for any purpose without written permission.

Project: 32-36 Chapel Park Road, Hastings

Client: TBC

Title: Proposed Elevations

Date: 06.06.23

Drawn: CW

Check: SPD

Scale@A1: 1:200

Reason: -

Status: Planning

Drawing Number: 1386-RA-ZZ-DR-A-200