


Application for Planning Permission
 Town and Country Planning Act 1990
 (as amended)
 in accordance with the legislation
 'The Town and Country Planning
 (Development Management Procedure)
 (England) Order 2015 (as amended).



Front elevation 1 : 100

0 1 2 3 4 5M
 Scale

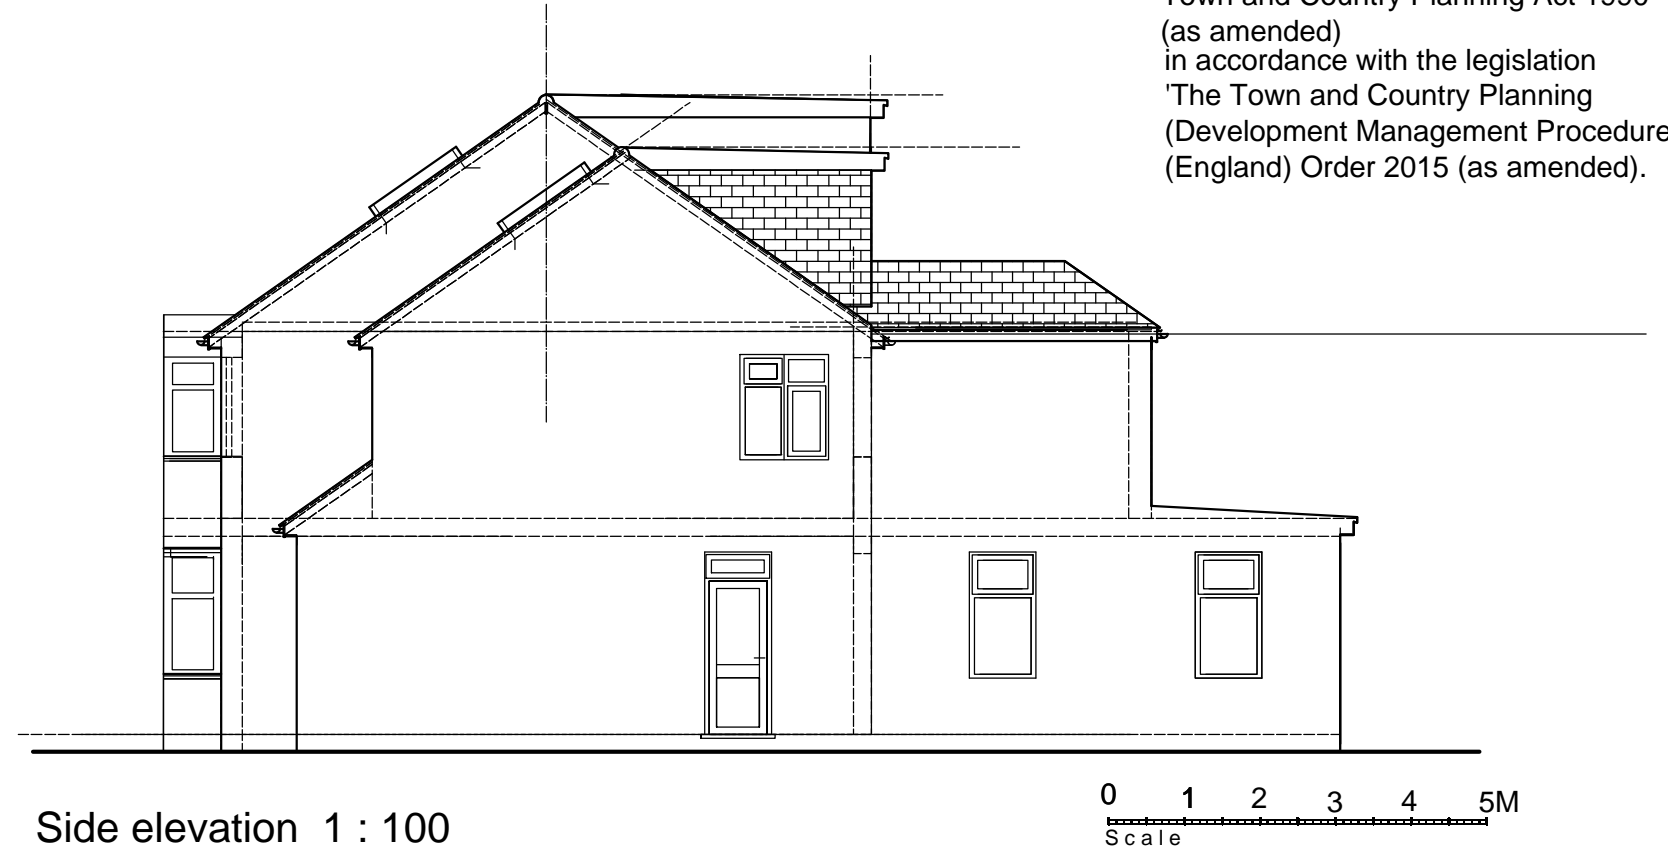


Side elevation 1 : 100

0 1 2 3 4 5M
 Scale



Rear elevation 1 : 100

0 1 2 3 4 5M
 Scale

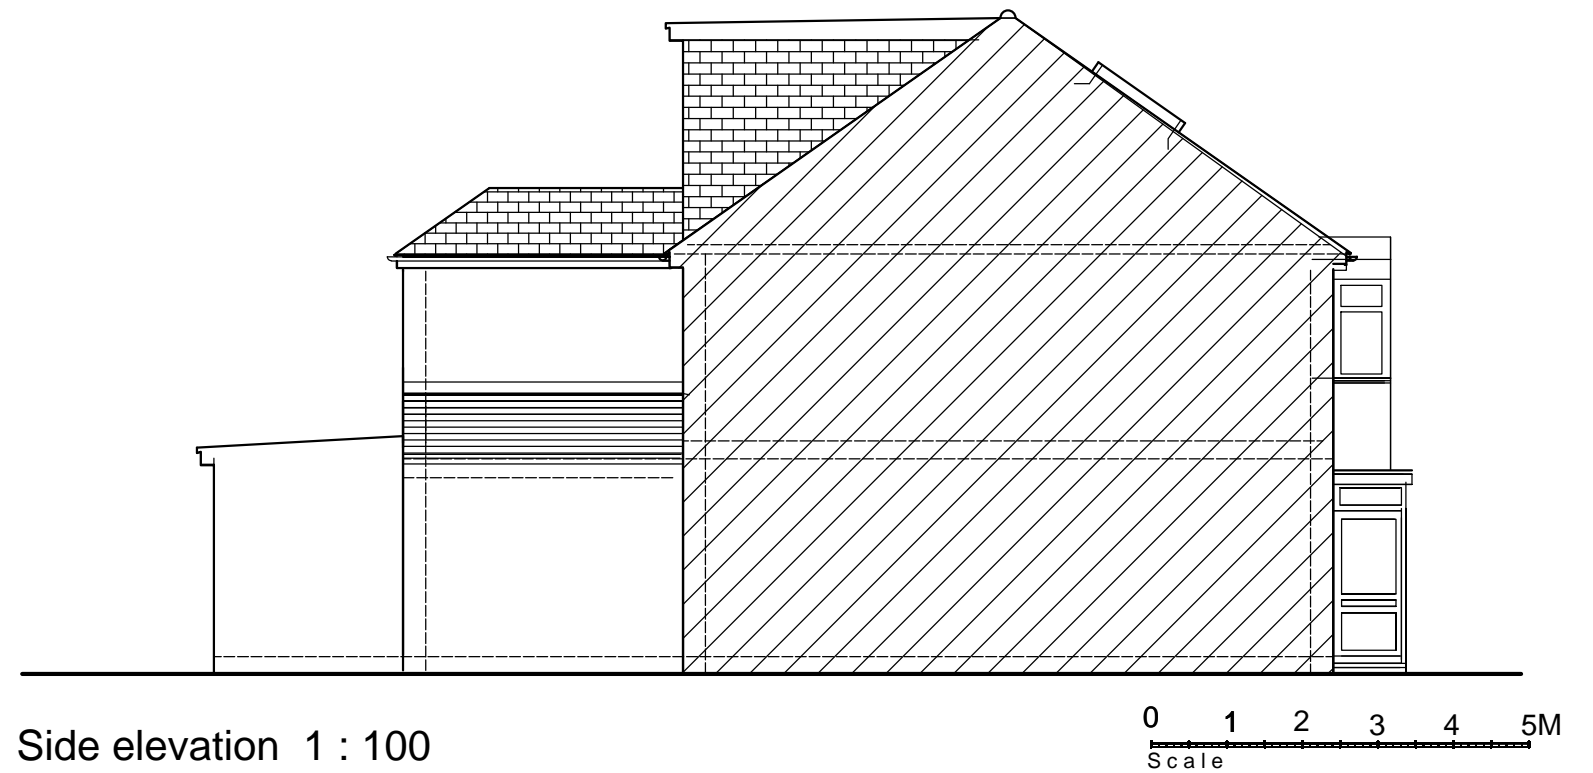

Side elevation 1 : 100

Scale

0 1 2 3 4 5M
 Scale

Plans, drawings and material submitted to the council are protected by the Copyright Acts (Section 47, 1988 Act). You may only use material which is downloaded or printed for consultation purposes. Further copies must not be made without written prior permission of the copyright owner.

3DArch Studio
 2, Panmuir Road
 London SW20 0PZ

Pawel J. Stasch Architect

New house
 Elevations
 Survey - existing

Job title:
 73 Cavendish Road
 London
 SW19 2EY

Job no:	Drawing no: 4
C/S/S/B	Revision suffix: AB
Scale: 1:100@A3	Date: 20.04.24
Drawn by: P.J.S.	Checked by: