




E-1 Front Elevation
Scale 1:50

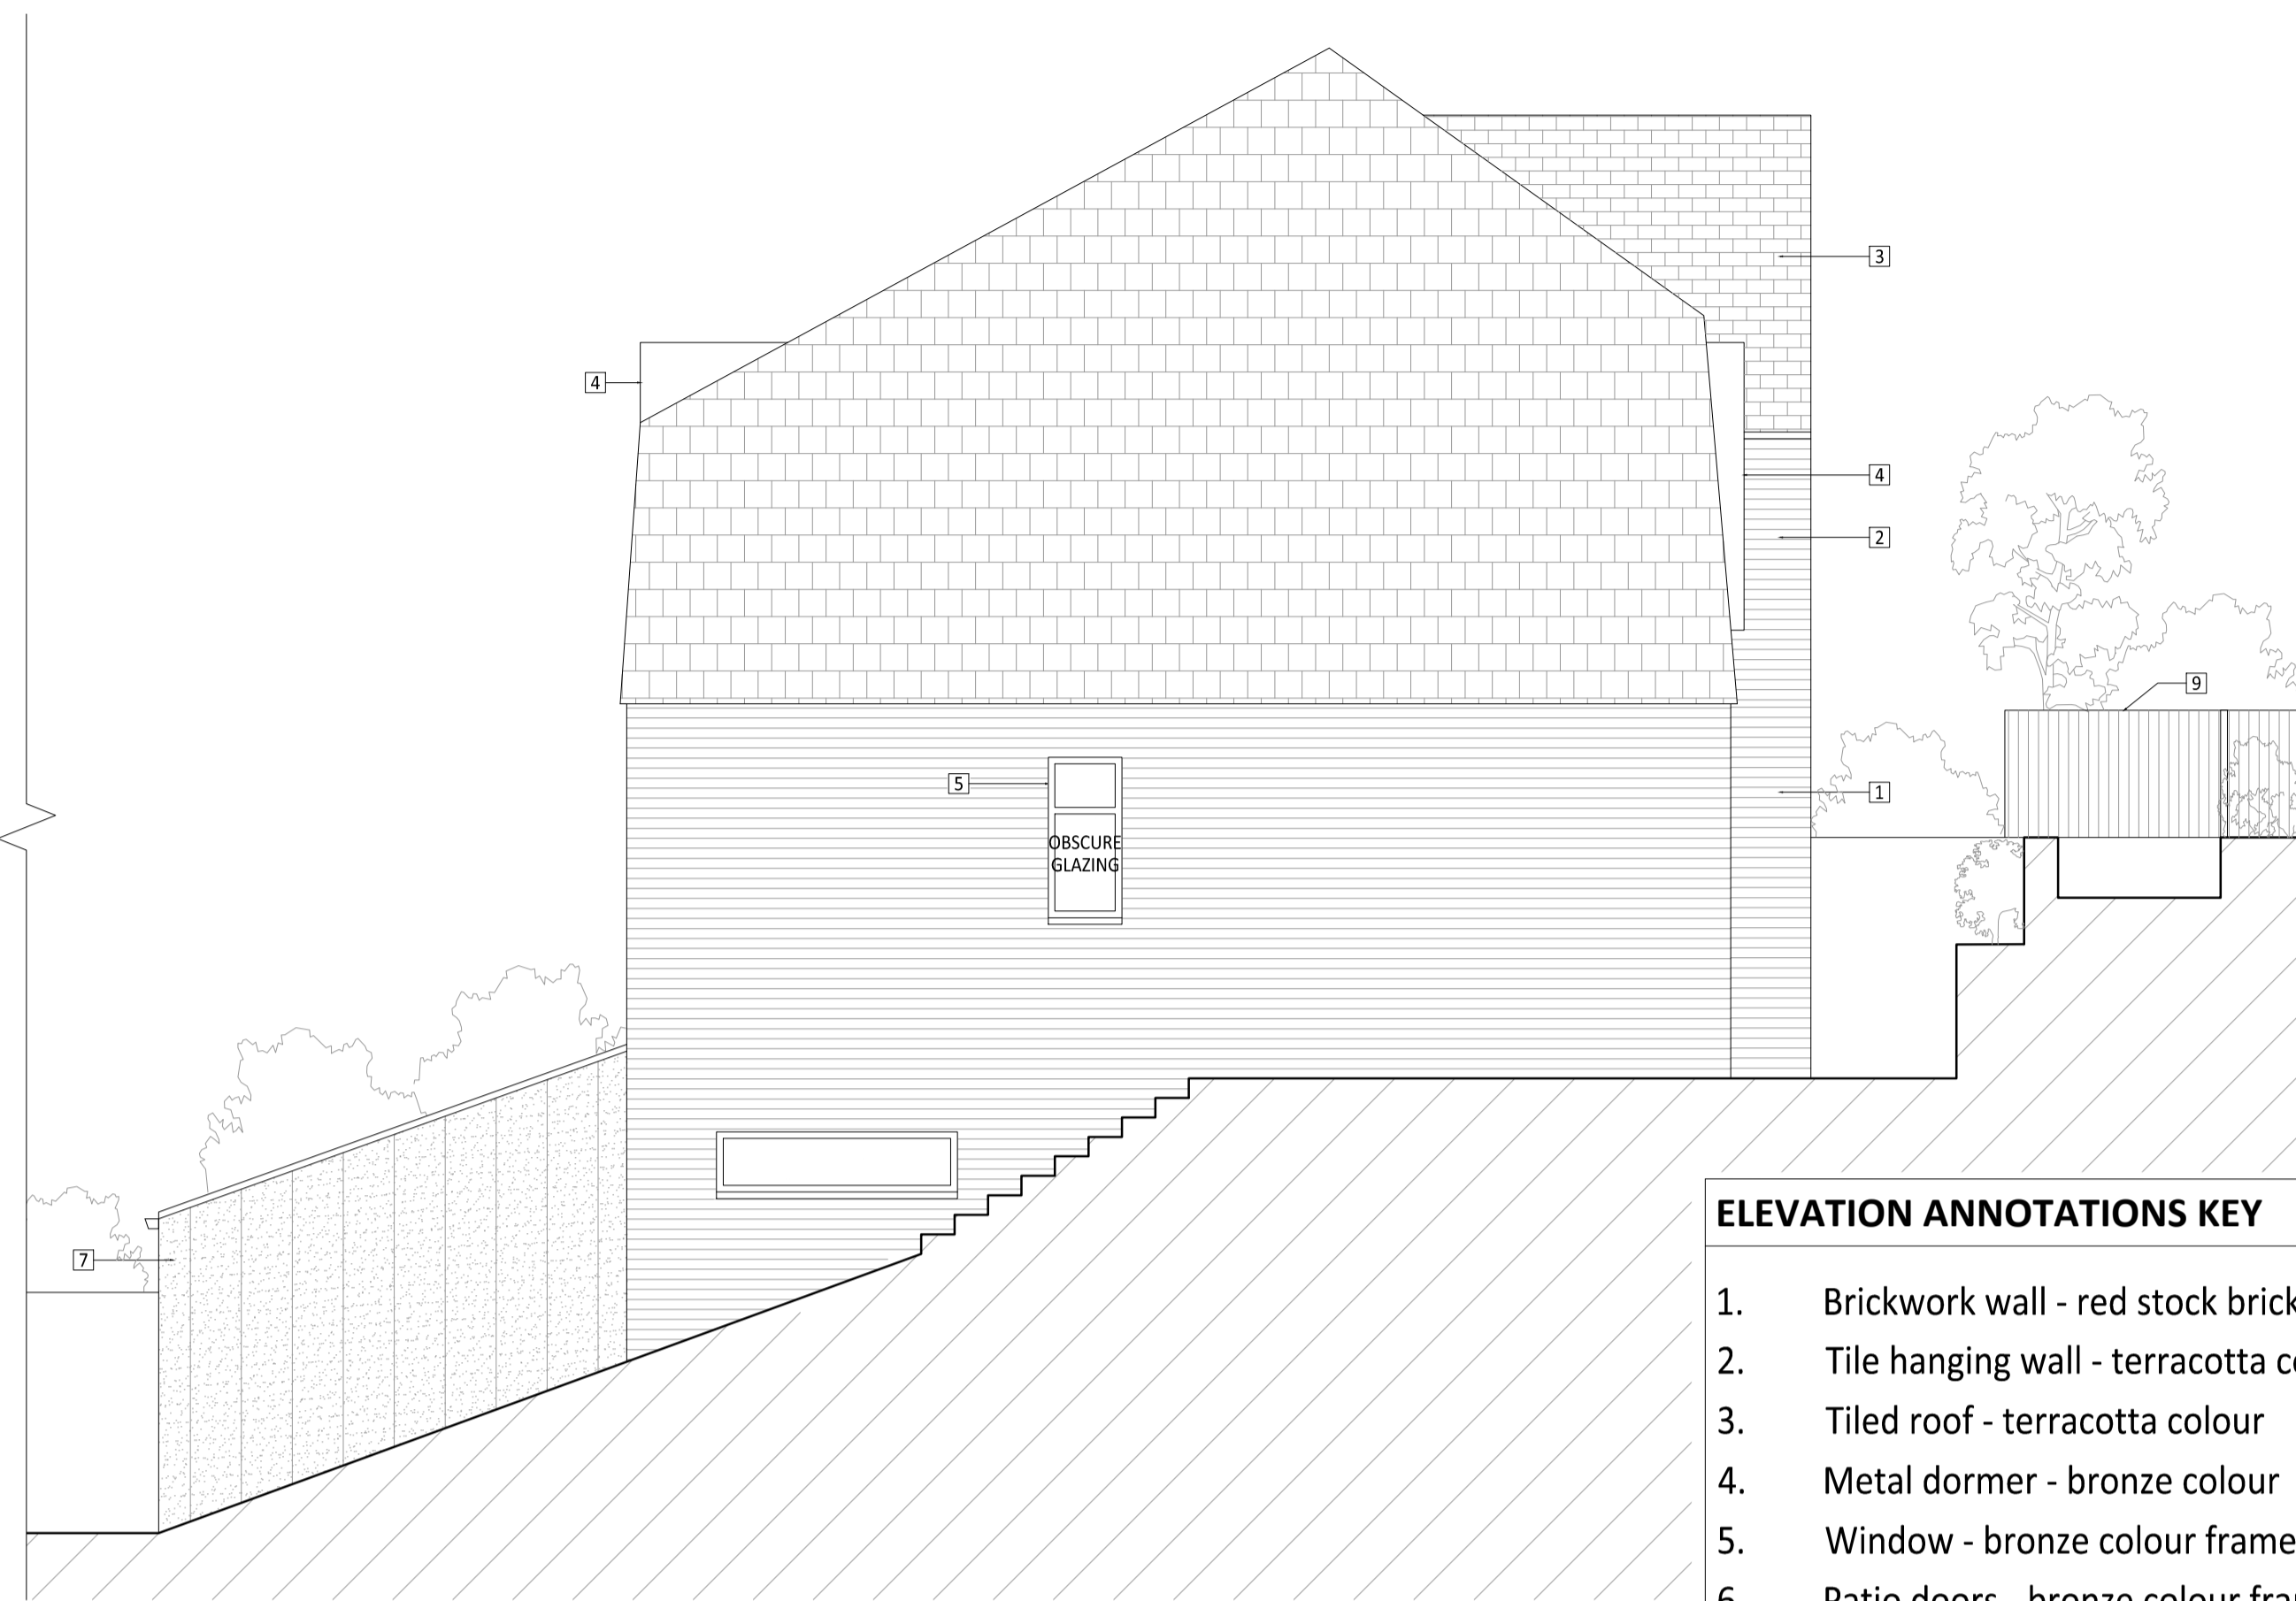


E-2 Side Elevation
Scale 1:50

- ELEVATION ANNOTATIONS KEY**
1. Brickwork wall - red stock brick
 2. Tile hanging wall - terracotta colour
 3. Tiled roof - terracotta colour
 4. Metal dormer - bronze colour
 5. Window - bronze colour frames
 6. Patio doors - bronze colour frames
 7. Metal cladding - bronze colour
 8. Metal roof - bronze colour
 9. Timber clad refuse / cycle store
 10. Recessed brickwork panel



E-3 Rear Elevation
Scale 1:50

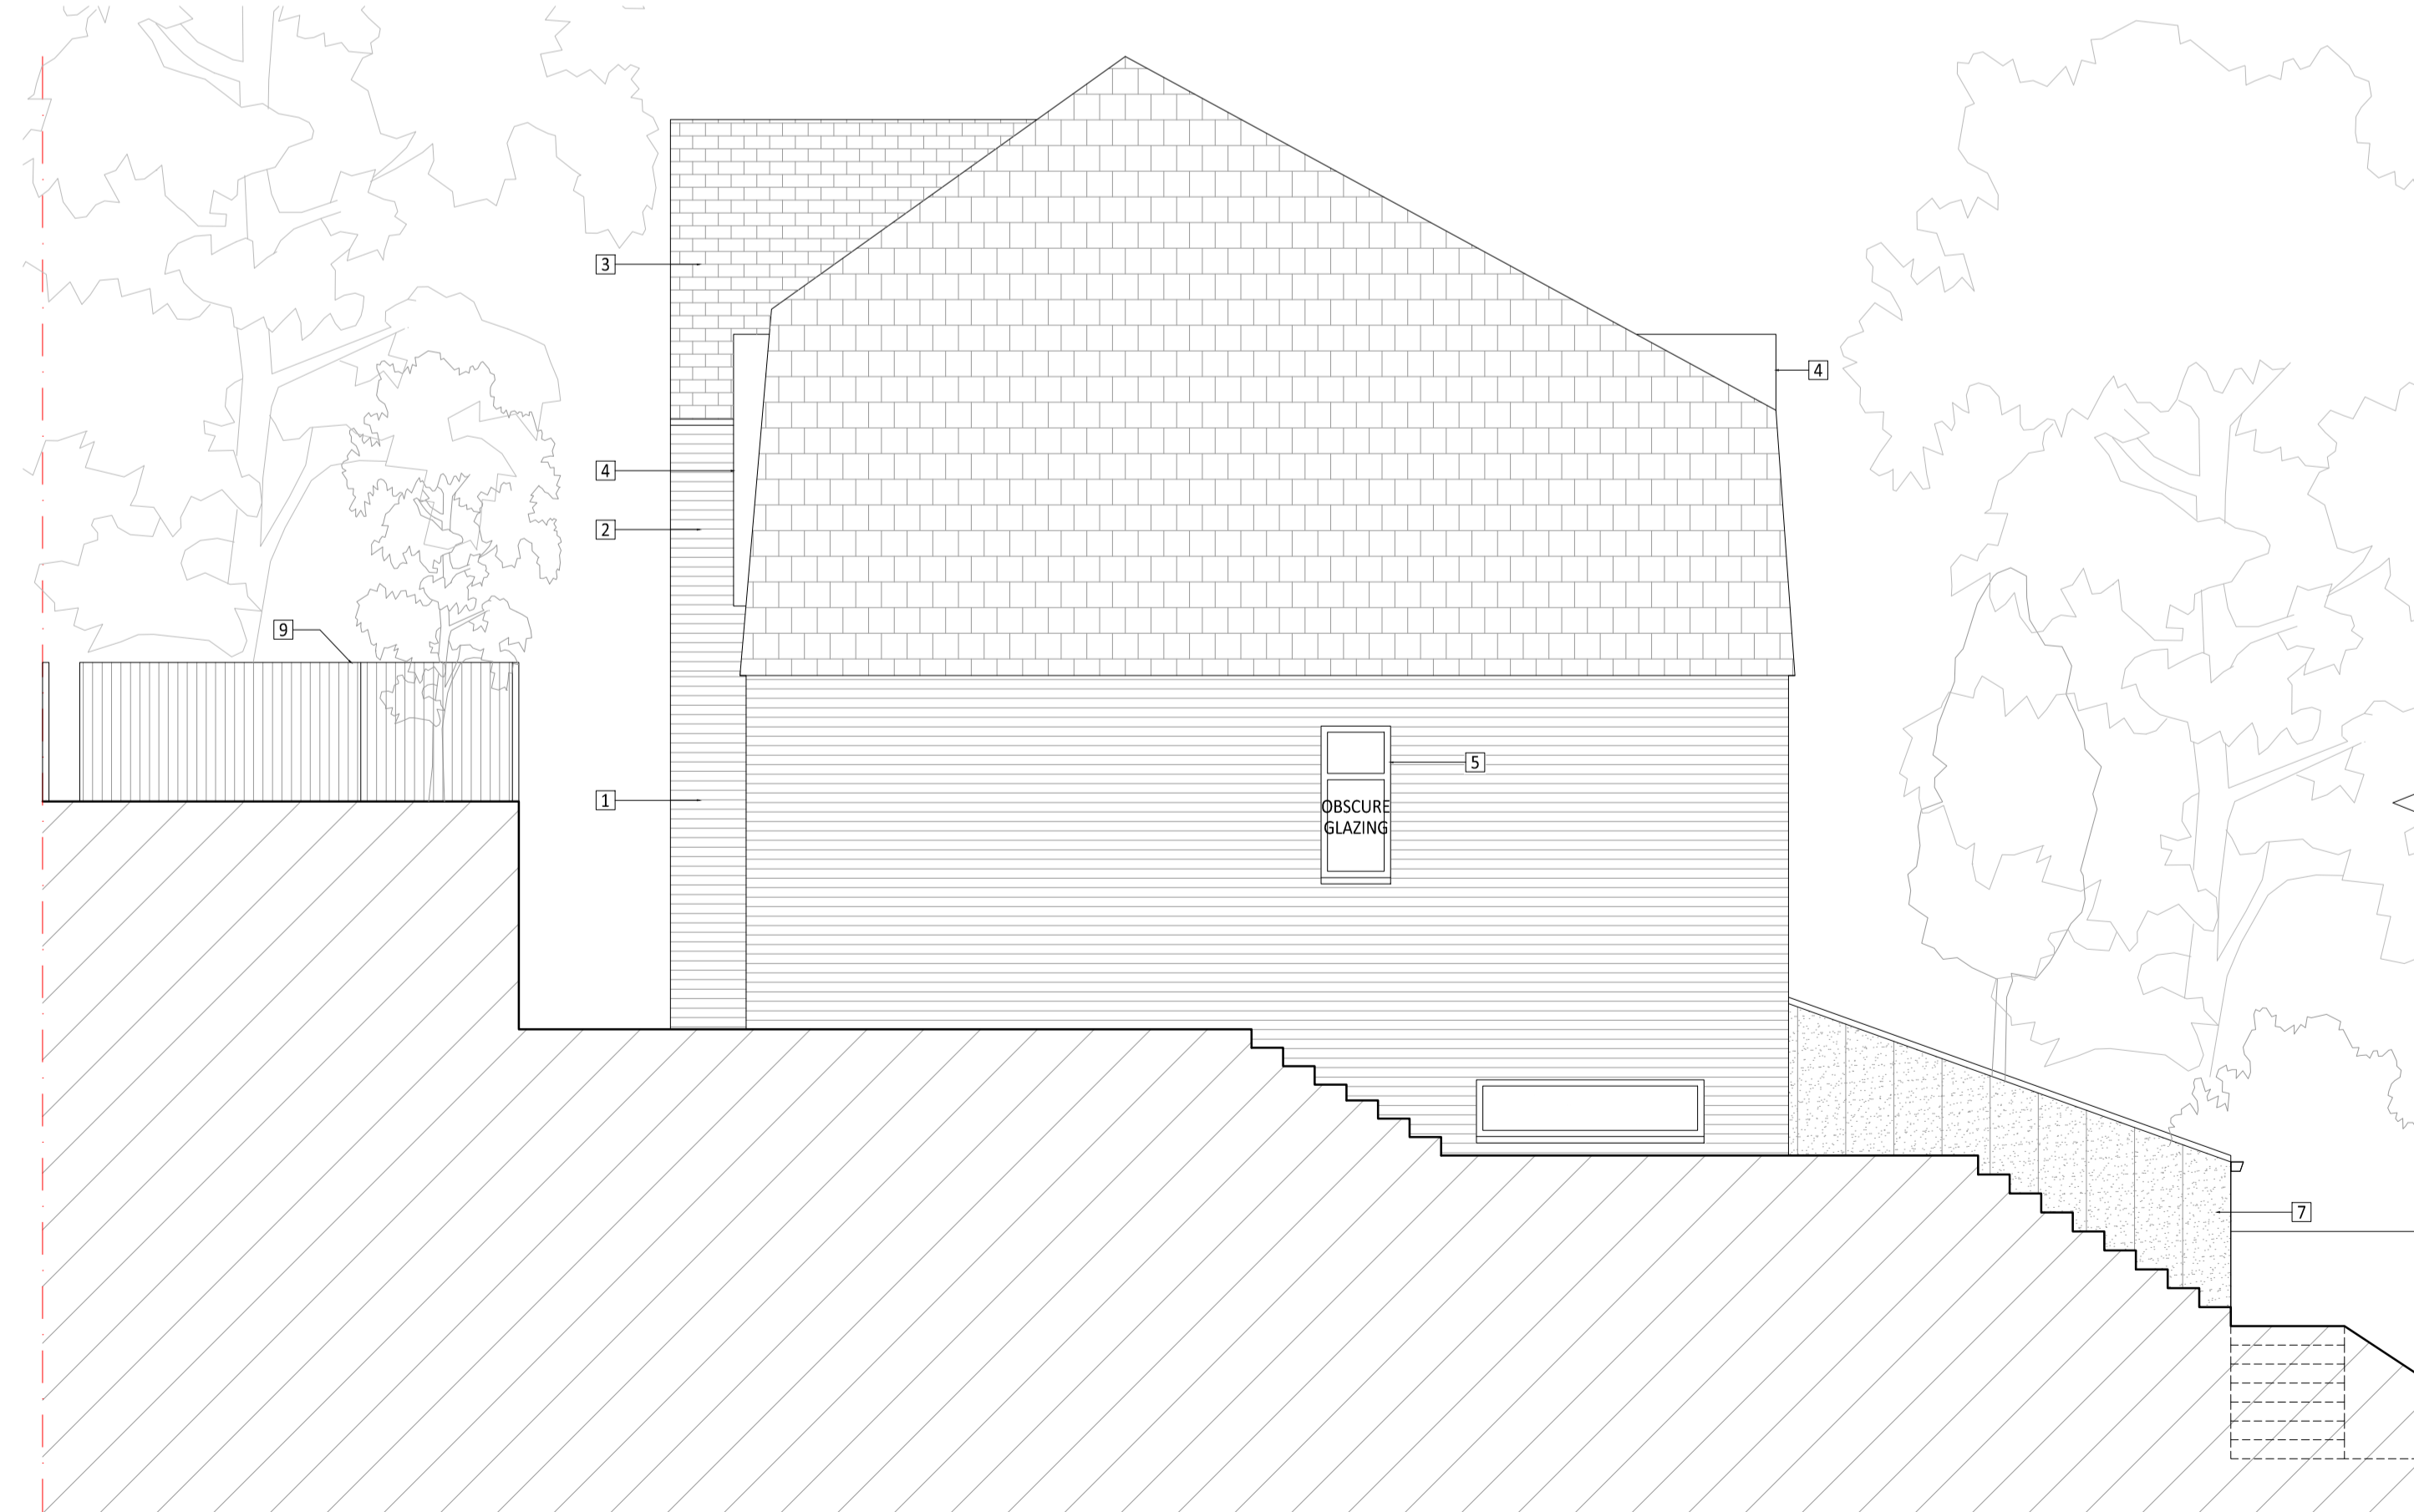

E-4 Side Elevation
Scale 1:50

Key/Keyplan:

Scale Bars:

Scale Bar 1:200
0 2 4 6 8 10m

Scale Bar 1:100
0 1 2 3 4m

Scale Bar 1:50
0 0.5 1 1.5 2m

Scale Bar 1:25
0 0.25 0.5 0.75 1 1.5m

Notes:
This drawing should be read in conjunction with all relevant project information including specialist sub-contractor design and specification. Contractor to check all dimensions prior to fabrication and commencement of works. All works to be in accordance with the contract documentation and comply with all relevant legal standards. All workmanship to be in accordance with BS 8000 and Building Regulations Approved Document 7. Report any discrepancy to the Architect. If in doubt, ask. This drawing is the copyright of KHD Architecture Ltd.

Revisions:

Rev	Suit	Date	Description	Author	Checked

PLANNING

Project Name: 145 Purley Oaks Road Rear Site

Project Number: 145.POK

Drawing Name: Elevations as Proposed

Drawing Number: GA-11

Date: July 2022

Scale: varies @ A1

Client: Redbanksia

KHD.
ARCHITECTURE

A: 234 Green Ln, London, SE9 3TL
T: 07 44474 1827
U: Info@khdarchitecture.com