



**KEYPLAN**

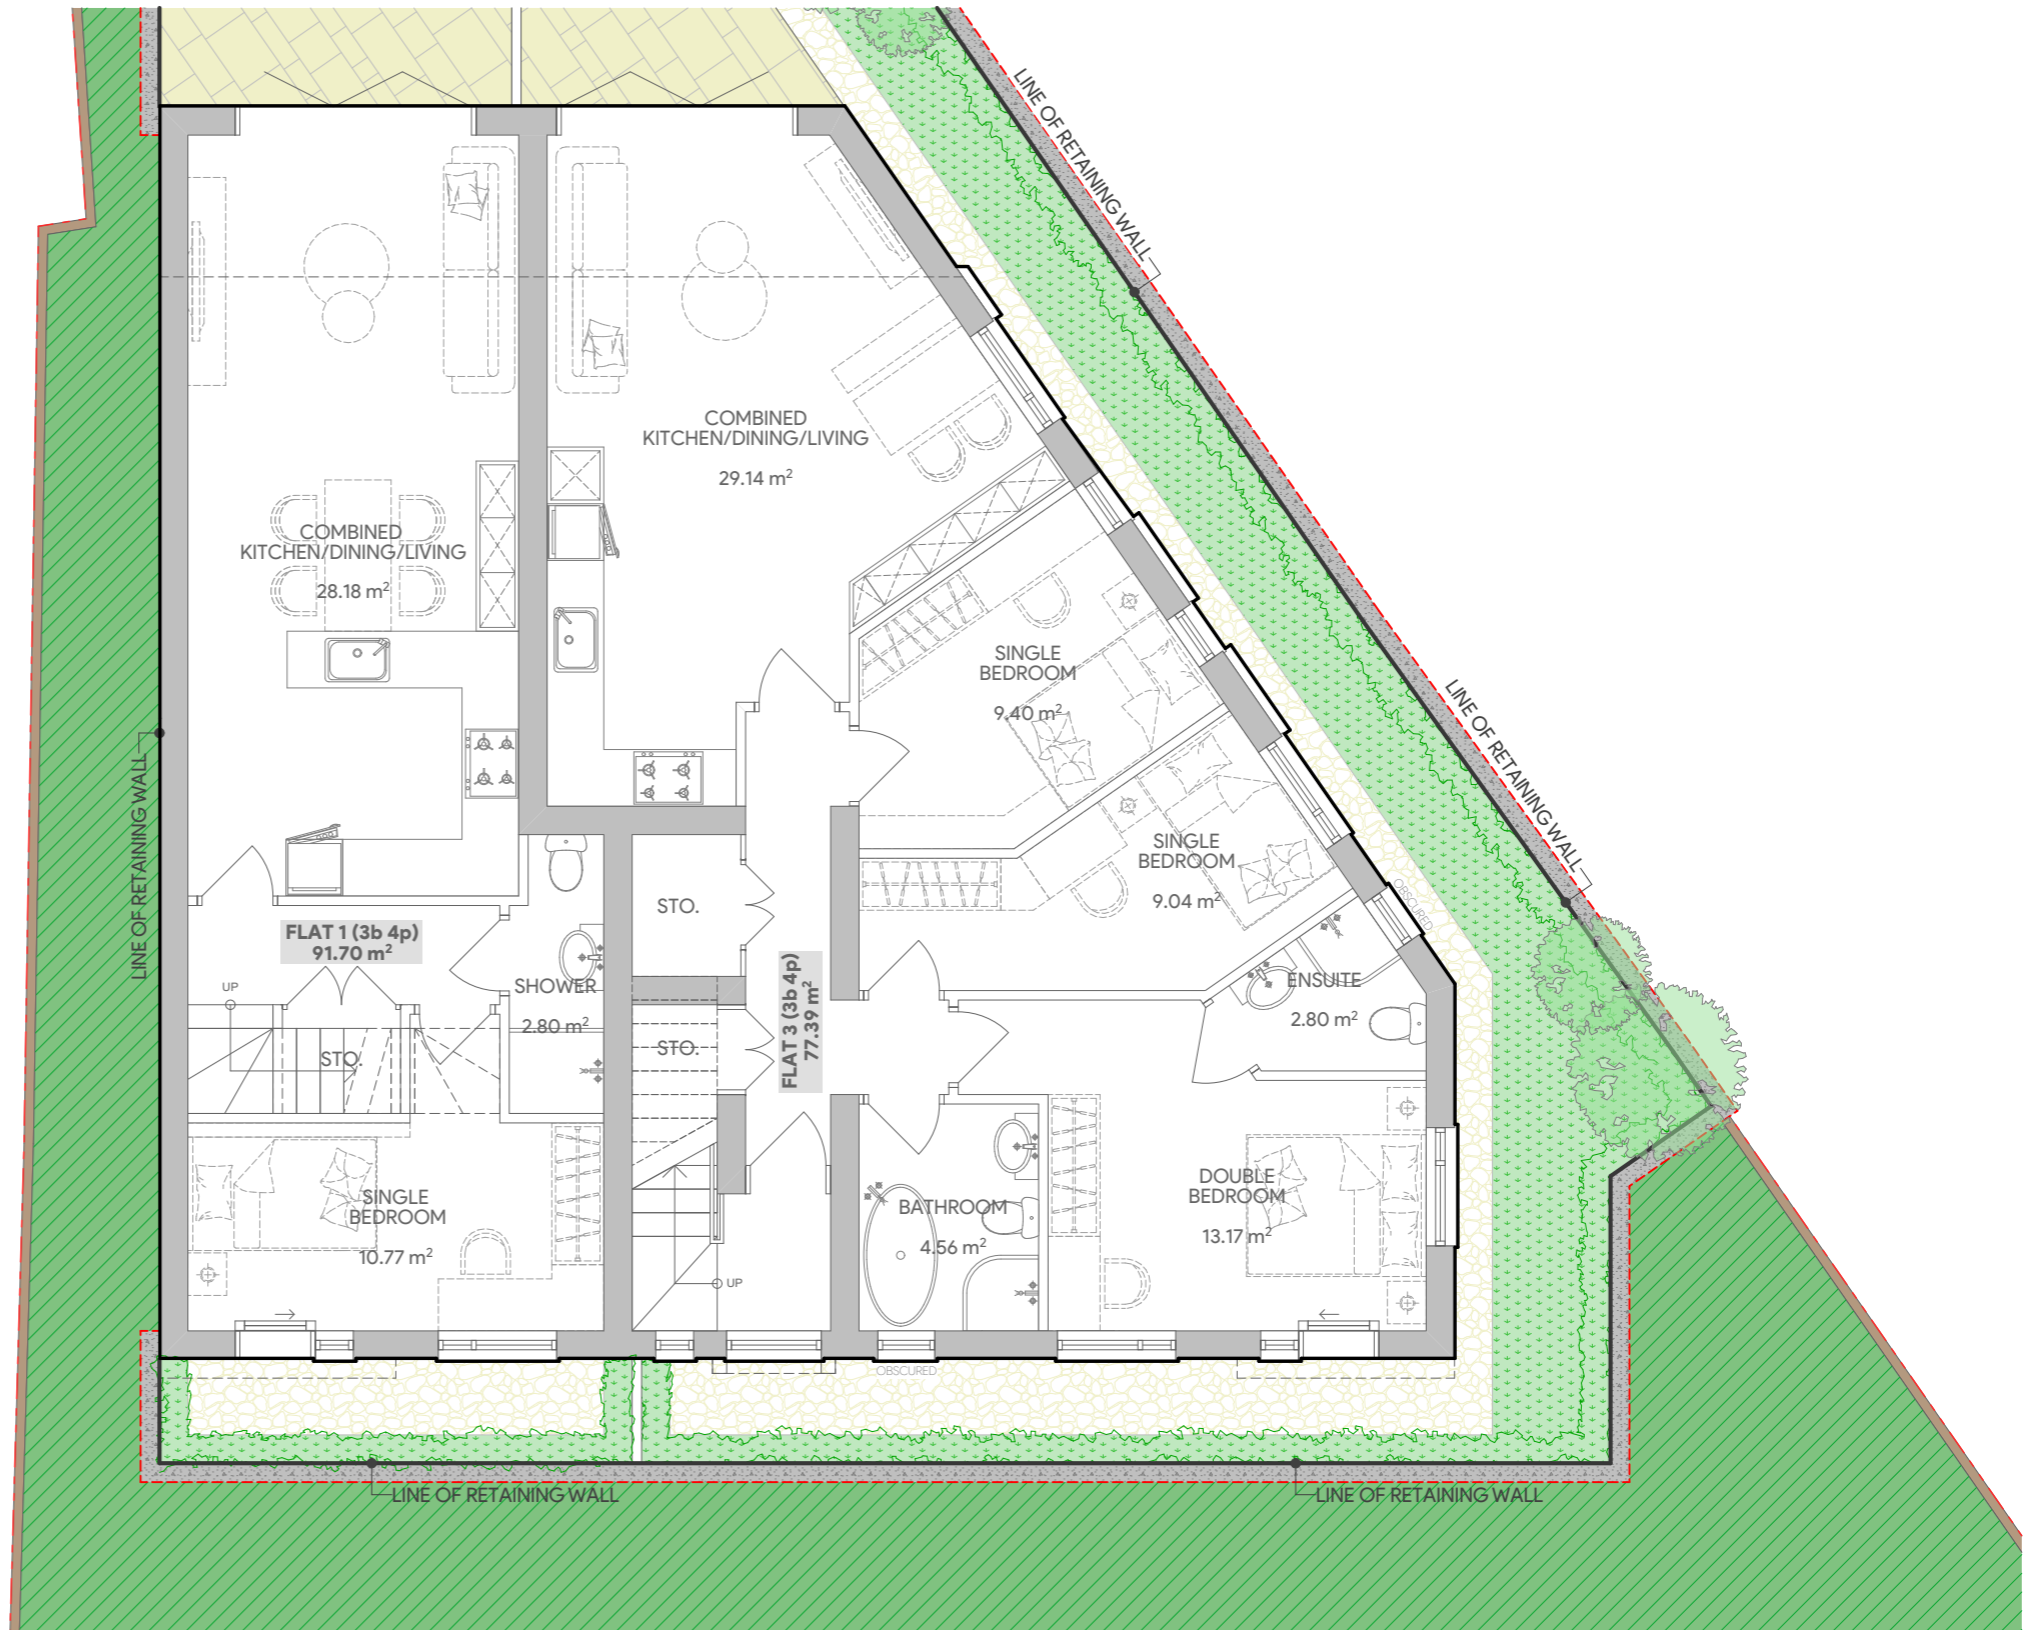

INTERIOR - FIXTURE & FURNITURE LAYOUT

**A** | **PROPOSED BASEMENT FLOOR PLAN**

**36** | SCALE 1:80 M | A3 SIZE PAPER

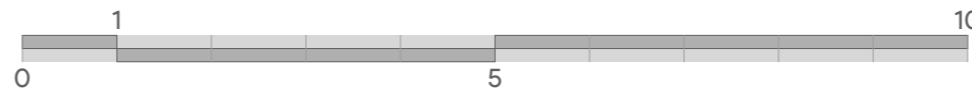

PURPOSE OF ISSUANCE : **FOR INFORMATION**

DEMOLITION OF EXISTING SINGLE DETACHED BUNGALOW AND ERECTION OF A  
**2 STOREY, DETACHED HOUSE**  
**W/ ACCOMMODATION IN THE ROOF AND BASEMENT**


260 COOMBE LANE, LONDON, SW20 0RW, UK

SHEET CONTENTS	ALL MEASUREMENTS ARE TO BE VERIFIED ON SITE PRIOR TO CONSTRUCTION.	REVISION	DATE	SUBJECT	DESIGNED	CHD	SHEET NO.
<b>PROPOSED BASEMENT FLOOR PLAN</b>	ALL DISCREPANCIES ARE TO BE IMMEDIATELY REPORTED TO THE ARCHITECTS / PROJECT MANAGERS.				DRAWN	MCV	<b>A-36</b>
	THIS DRAWING IS THE PROPERTY OF OWNER AND CANNOT BE REPRODUCED WITHOUT WRITTEN CONSENT				APPROVED		
					REVISED		

A3 PAPER SIZE



**KEYPLAN**

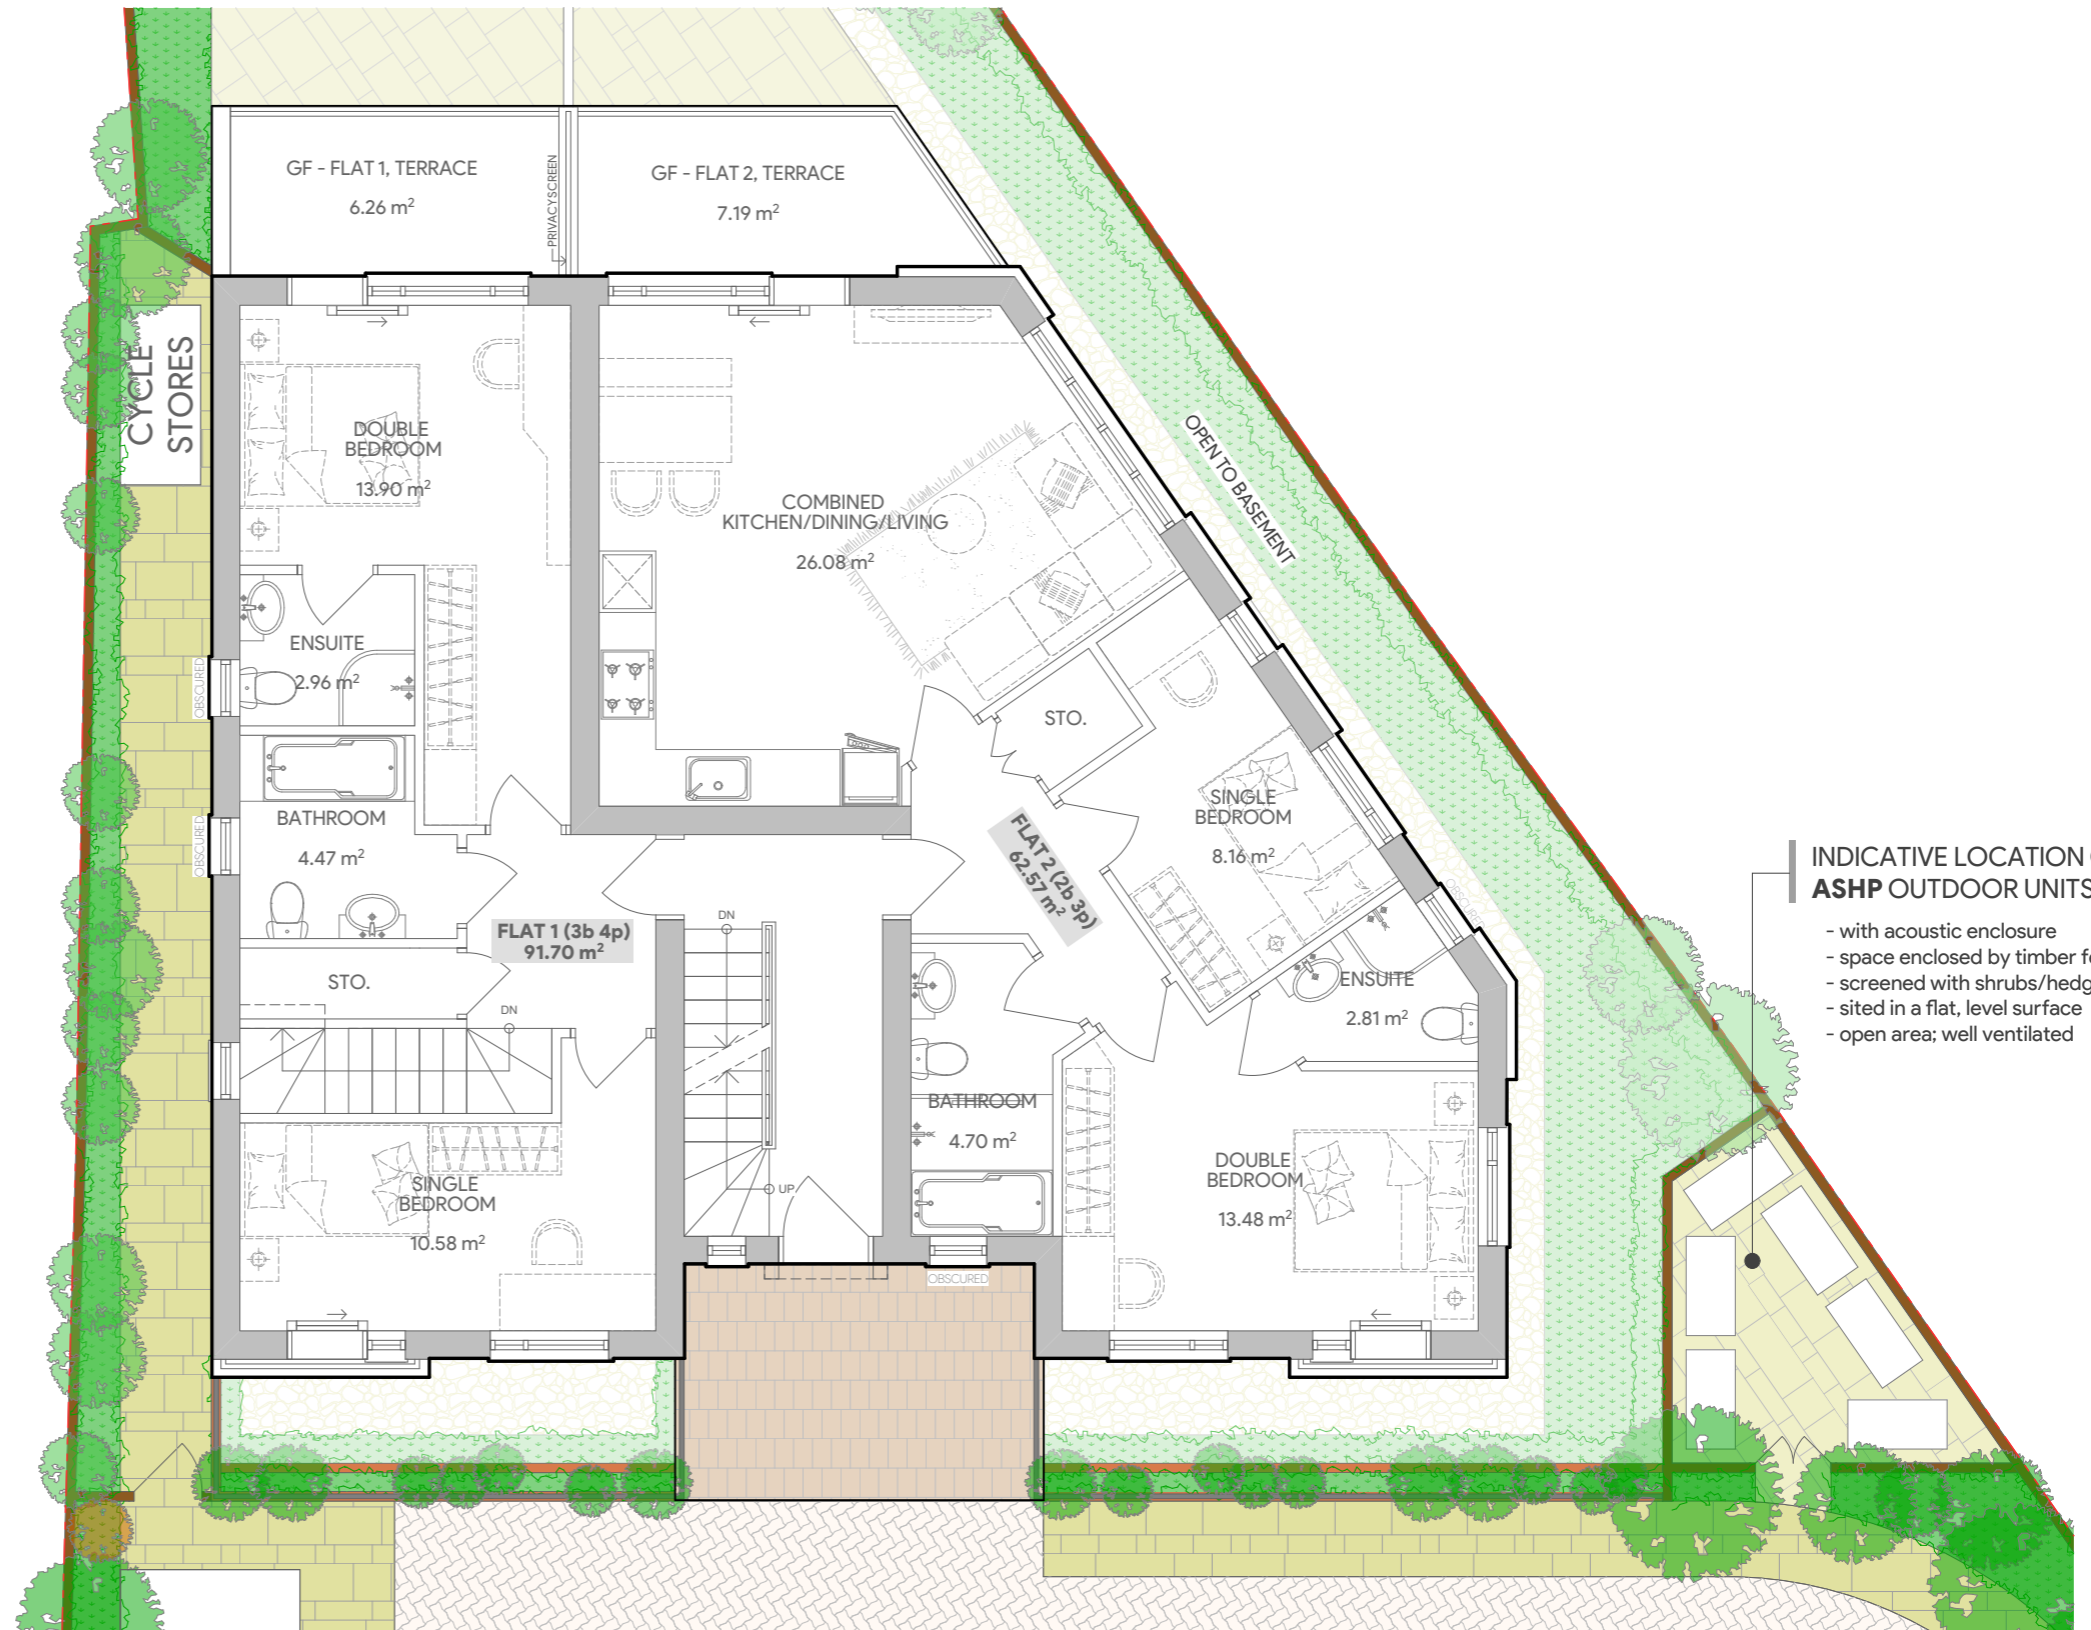


**INDICATIVE LOCATION OF ASHP OUTDOOR UNITS**

- with acoustic enclosure
- space enclosed by timber fencing
- screened with shrubs/hedging
- sited in a flat, level surface
- open area; well ventilated

INTERIOR - FIXTURE & FURNITURE LAYOUT

**A** | **PROPOSED GROUND FLOOR PLAN**

**37** | SCALE 1:80 M | A3 SIZE PAPER

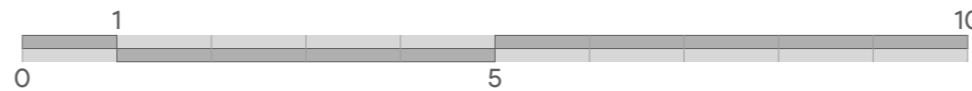

PURPOSE OF ISSUANCE : FOR INFORMATION

DEMOLITION OF EXISTING SINGLE DETACHED BUNGALOW AND ERECTION OF A  
**2 STOREY, DETACHED HOUSE**  
 W/ ACCOMMODATION IN THE ROOF AND BASEMENT

260 COOMBE LANE, LONDON, SW20 0RW, UK

SHEET CONTENTS	ALL MEASUREMENTS ARE TO BE VERIFIED ON SITE PRIOR TO CONSTRUCTION.	REVISION	DATE	SUBJECT	DESIGNED	CHD	SHEET NO.
<b>PROPOSED GROUND FLOOR PLAN</b>	ALL DISCREPANCIES ARE TO BE IMMEDIATELY REPORTED TO THE ARCHITECTS / PROJECT MANAGERS.				DRAWN	MCV	<b>A-37</b>
	THIS DRAWING IS THE PROPERTY OF OWNER AND CANNOT BE REPRODUCED WITHOUT WRITTEN CONSENT				APPROVED		
					REVISED		


A3 PAPER SIZE





**KEYPLAN**

45 deg. WINDOW SPLAY

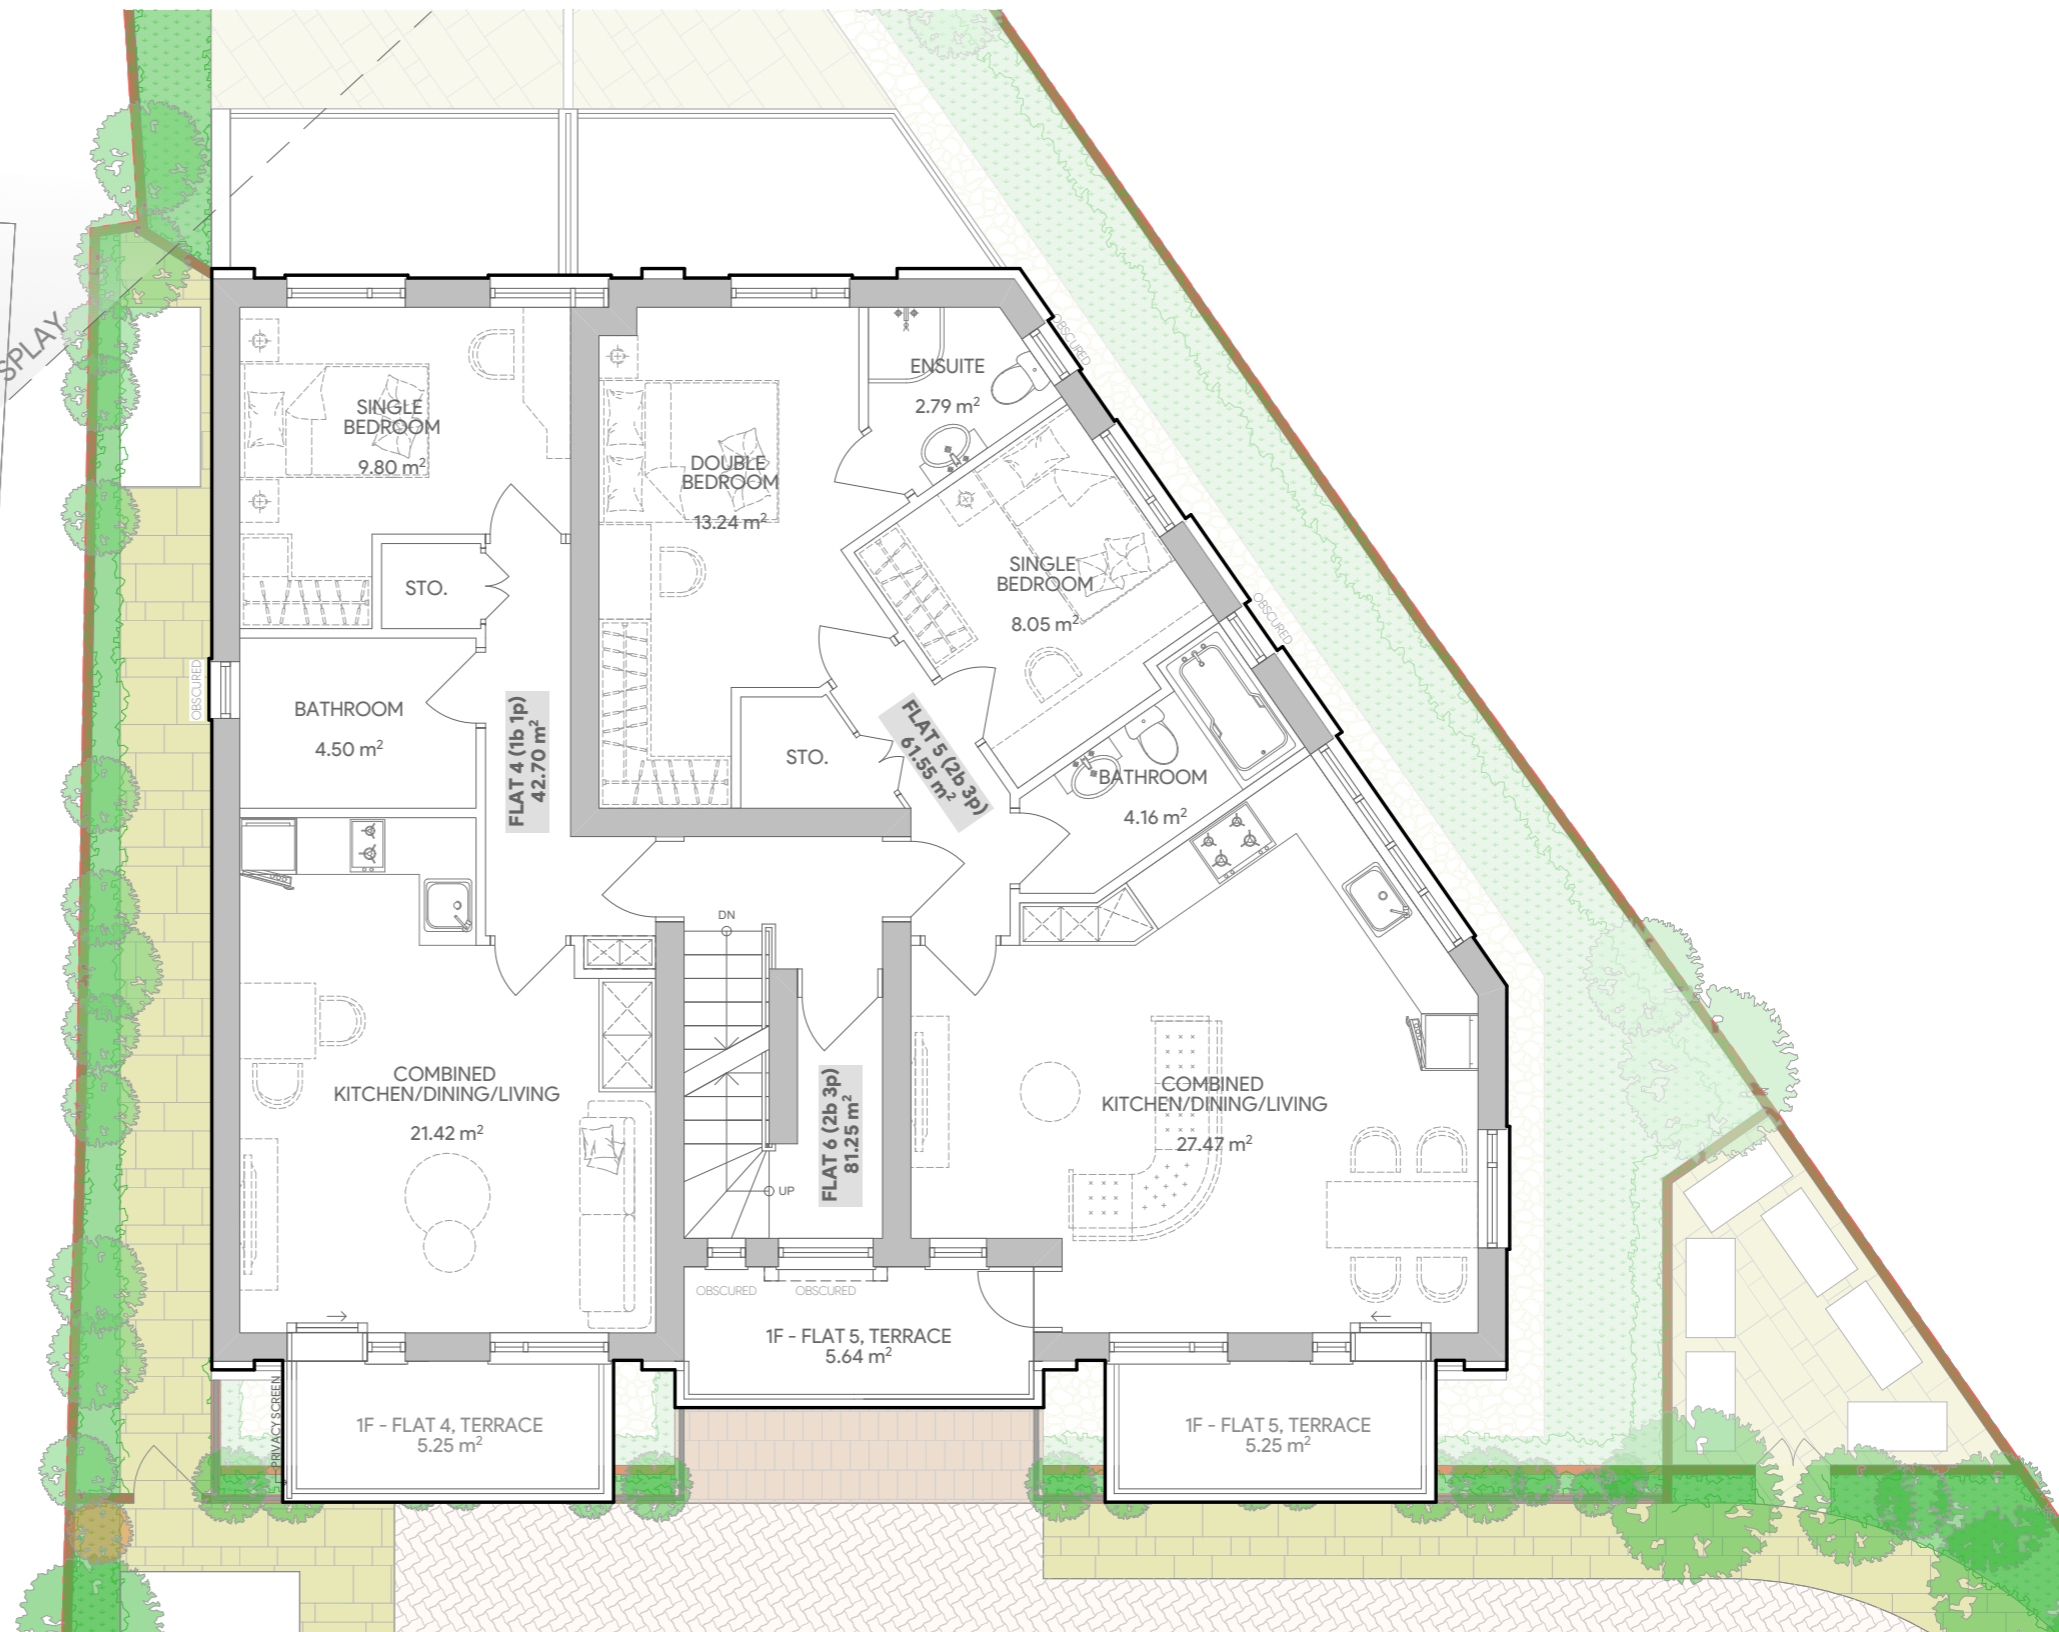


INTERIOR - FIXTURE & FURNITURE LAYOUT

**A** | **PROPOSED FIRST FLOOR PLAN**

**38**

SCALE 1:80 M

A3 SIZE PAPER

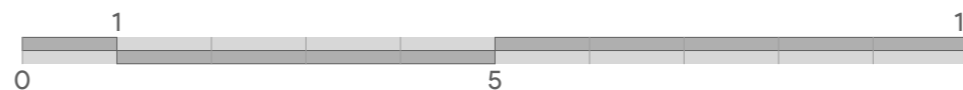


PURPOSE OF ISSUANCE : FOR INFORMATION

DEMOLITION OF EXISTING SINGLE DETACHED BUNGALOW AND ERECTION OF A  
**2 STOREY, DETACHED HOUSE**  
 W/ ACCOMMODATION IN THE ROOF AND BASEMENT


260 COOMBE LANE, LONDON, SW20 0RW, UK

SHEET CONTENTS	ALL MEASUREMENTS ARE TO BE VERIFIED ON SITE PRIOR TO CONSTRUCTION.		REVISION	DATE	SUBJECT	DESIGNED	CHD	SHEET NO.	
	<b>PROPOSED FIRST FLOOR PLAN</b>	ALL DISCREPANCIES ARE TO BE IMMEDIATELY REPORTED TO THE ARCHITECTS / PROJECT MANAGERS.					DRAWN	MCV	<b>A-38</b>
		THIS DRAWING IS THE PROPERTY OF OWNER AND CANNOT BE REPRODUCED WITHOUT WRITTEN CONSENT					APPROVED		
							REVISED		

A3 PAPER SIZE

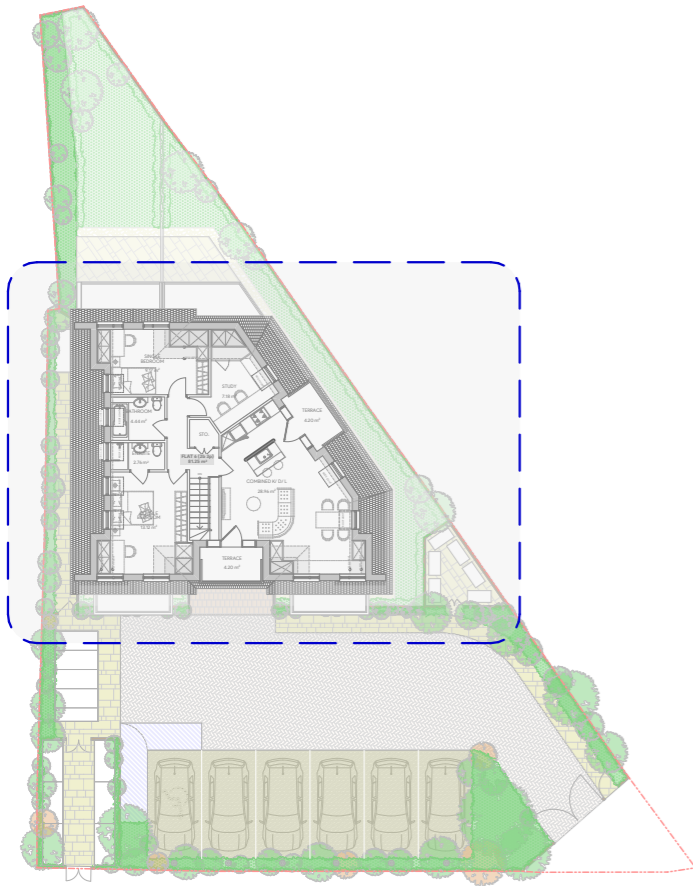


**KEYPLAN**

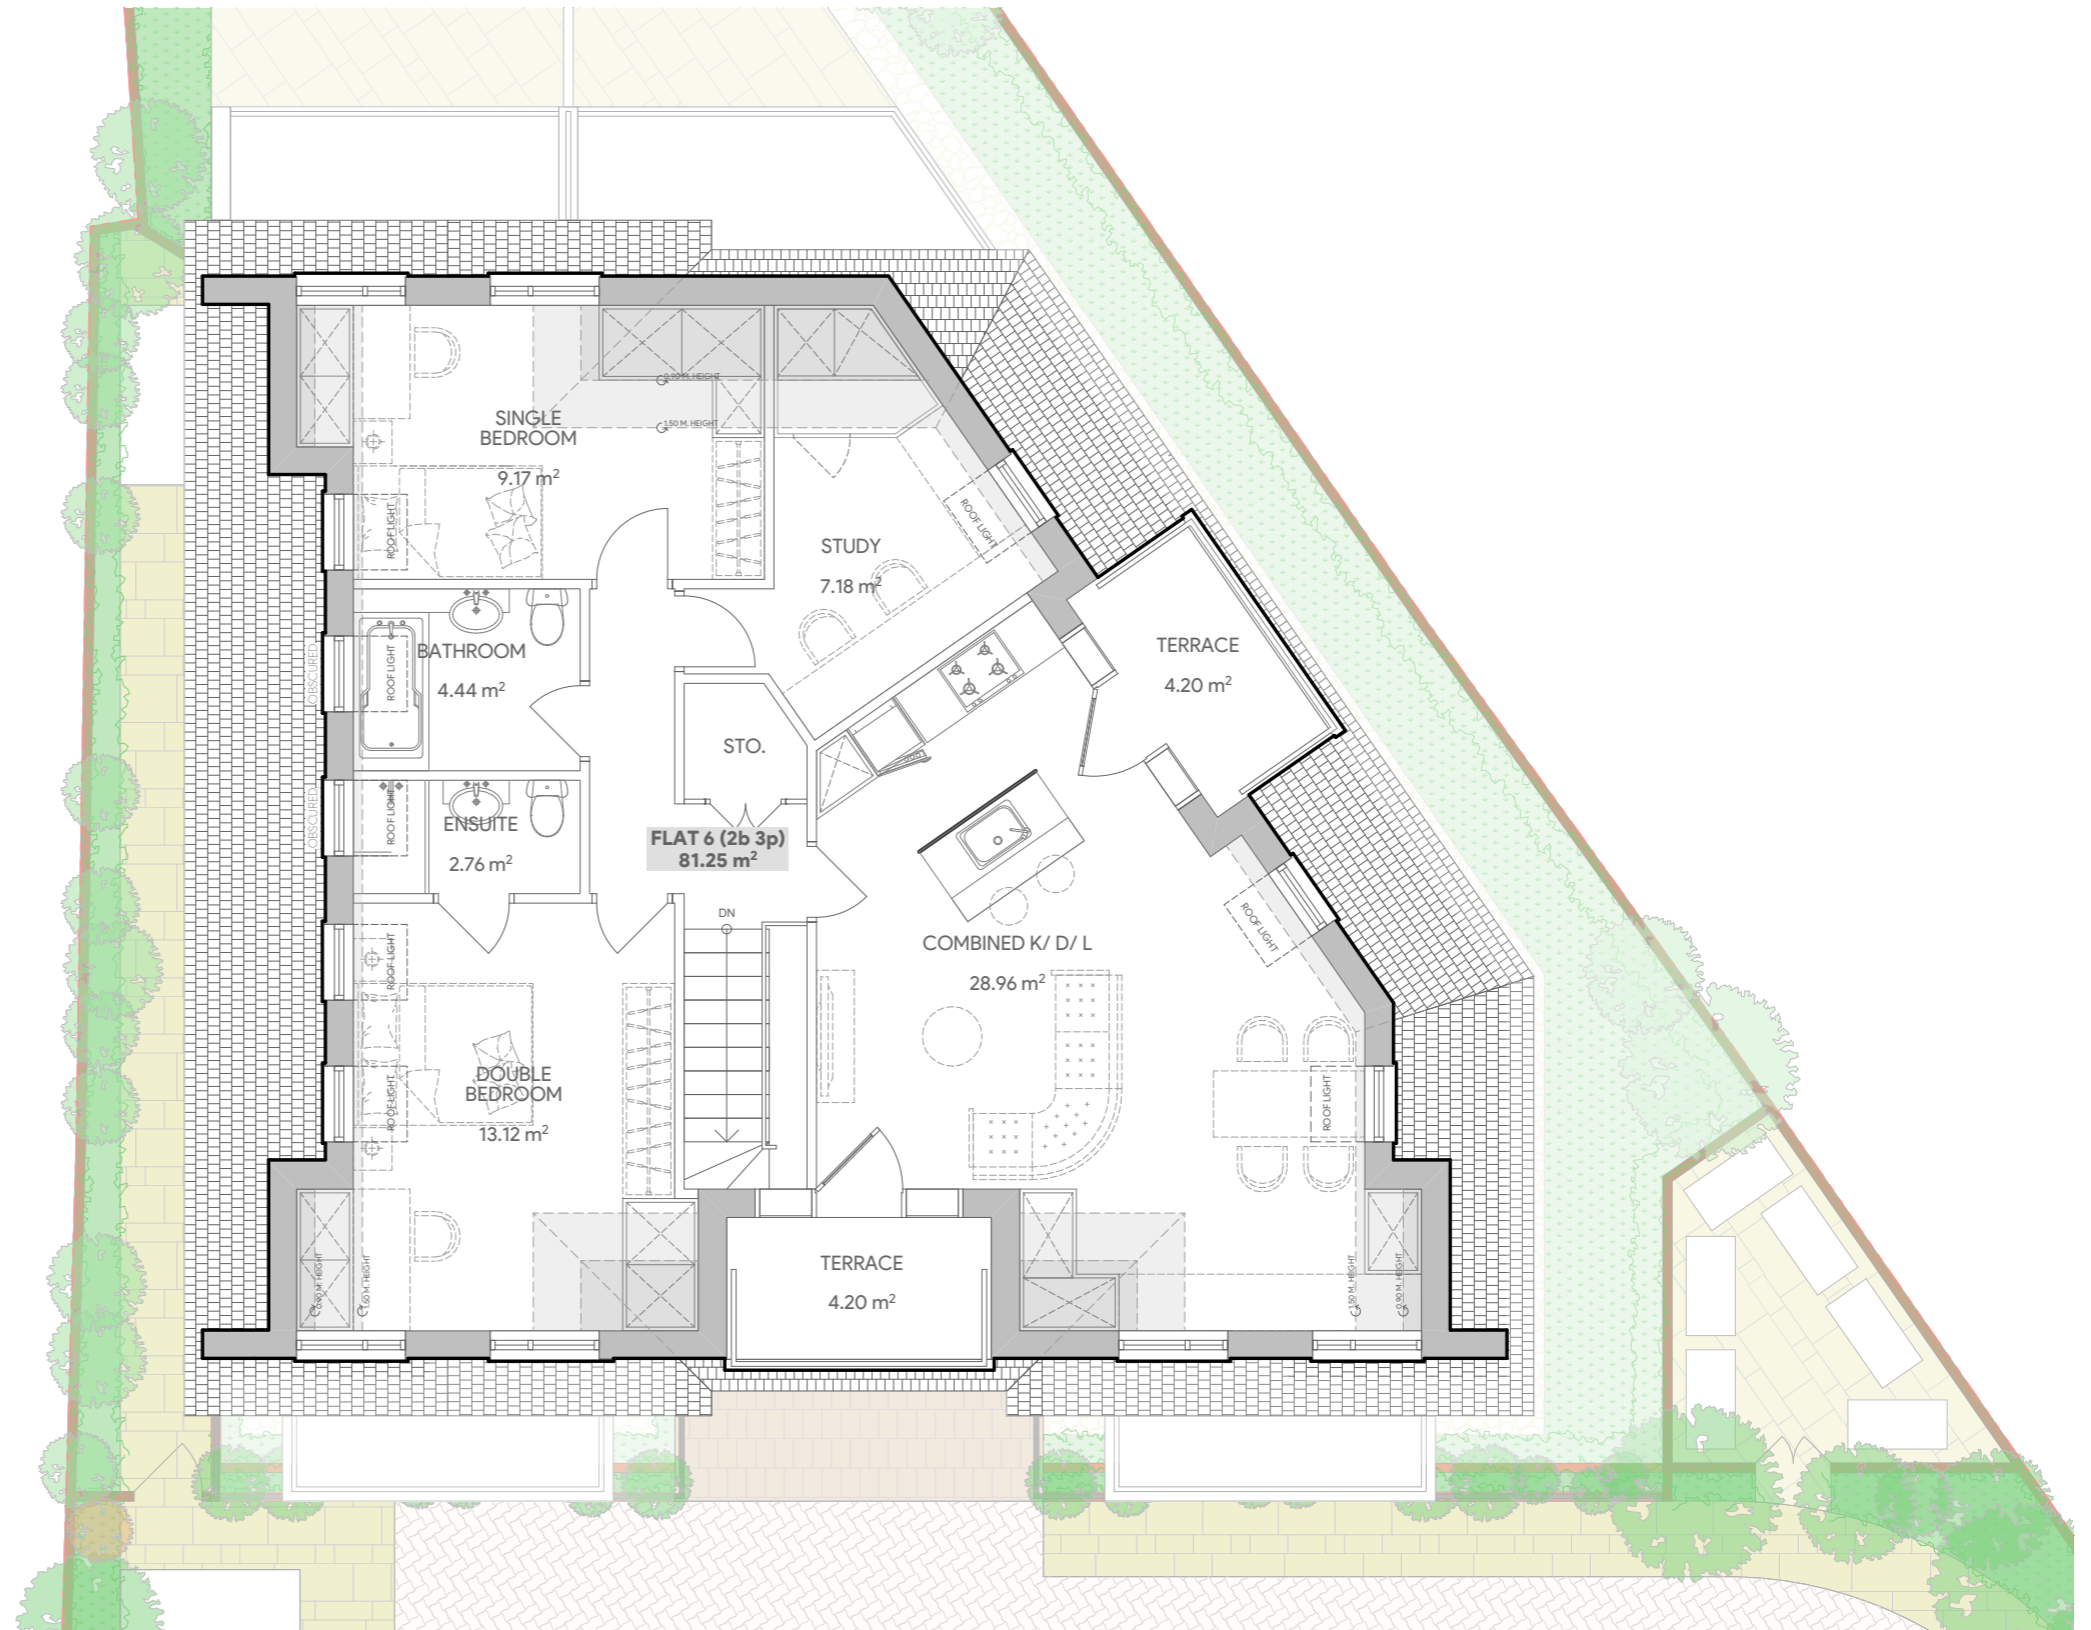

INTERIOR - FIXTURE & FURNITURE LAYOUT

**A** | **PROPOSED SECOND FLOOR PLAN**

**39** | SCALE 1:80 M | A3 SIZE PAPER

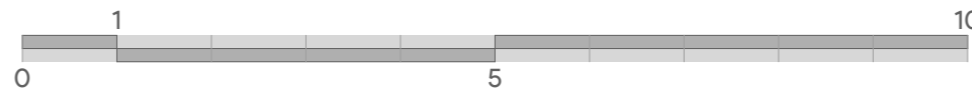

PURPOSE OF ISSUANCE : **FOR INFORMATION**

DEMOLITION OF EXISTING SINGLE DETACHED BUNGALOW AND ERECTION OF A  
**2 STOREY, DETACHED HOUSE**  
**W/ ACCOMMODATION IN THE ROOF AND BASEMENT**

260 COOMBE LANE, LONDON, SW20 0RW, UK

SHEET CONTENTS	ALL MEASUREMENTS ARE TO BE VERIFIED ON SITE PRIOR TO CONSTRUCTION.	REVISION	DATE	SUBJECT	DESIGNED	CHD	SHEET NO.
<b>PROPOSED SECOND FLOOR PLAN</b>	ALL DISCREPANCIES ARE TO BE IMMEDIATELY REPORTED TO THE ARCHITECTS / PROJECT MANAGERS.				DRAWN	MCV	<b>A-39</b>
	THIS DRAWING IS THE PROPERTY OF OWNER AND CANNOT BE REPRODUCED WITHOUT WRITTEN CONSENT				APPROVED		
					REVISED		

A3 PAPER SIZE