


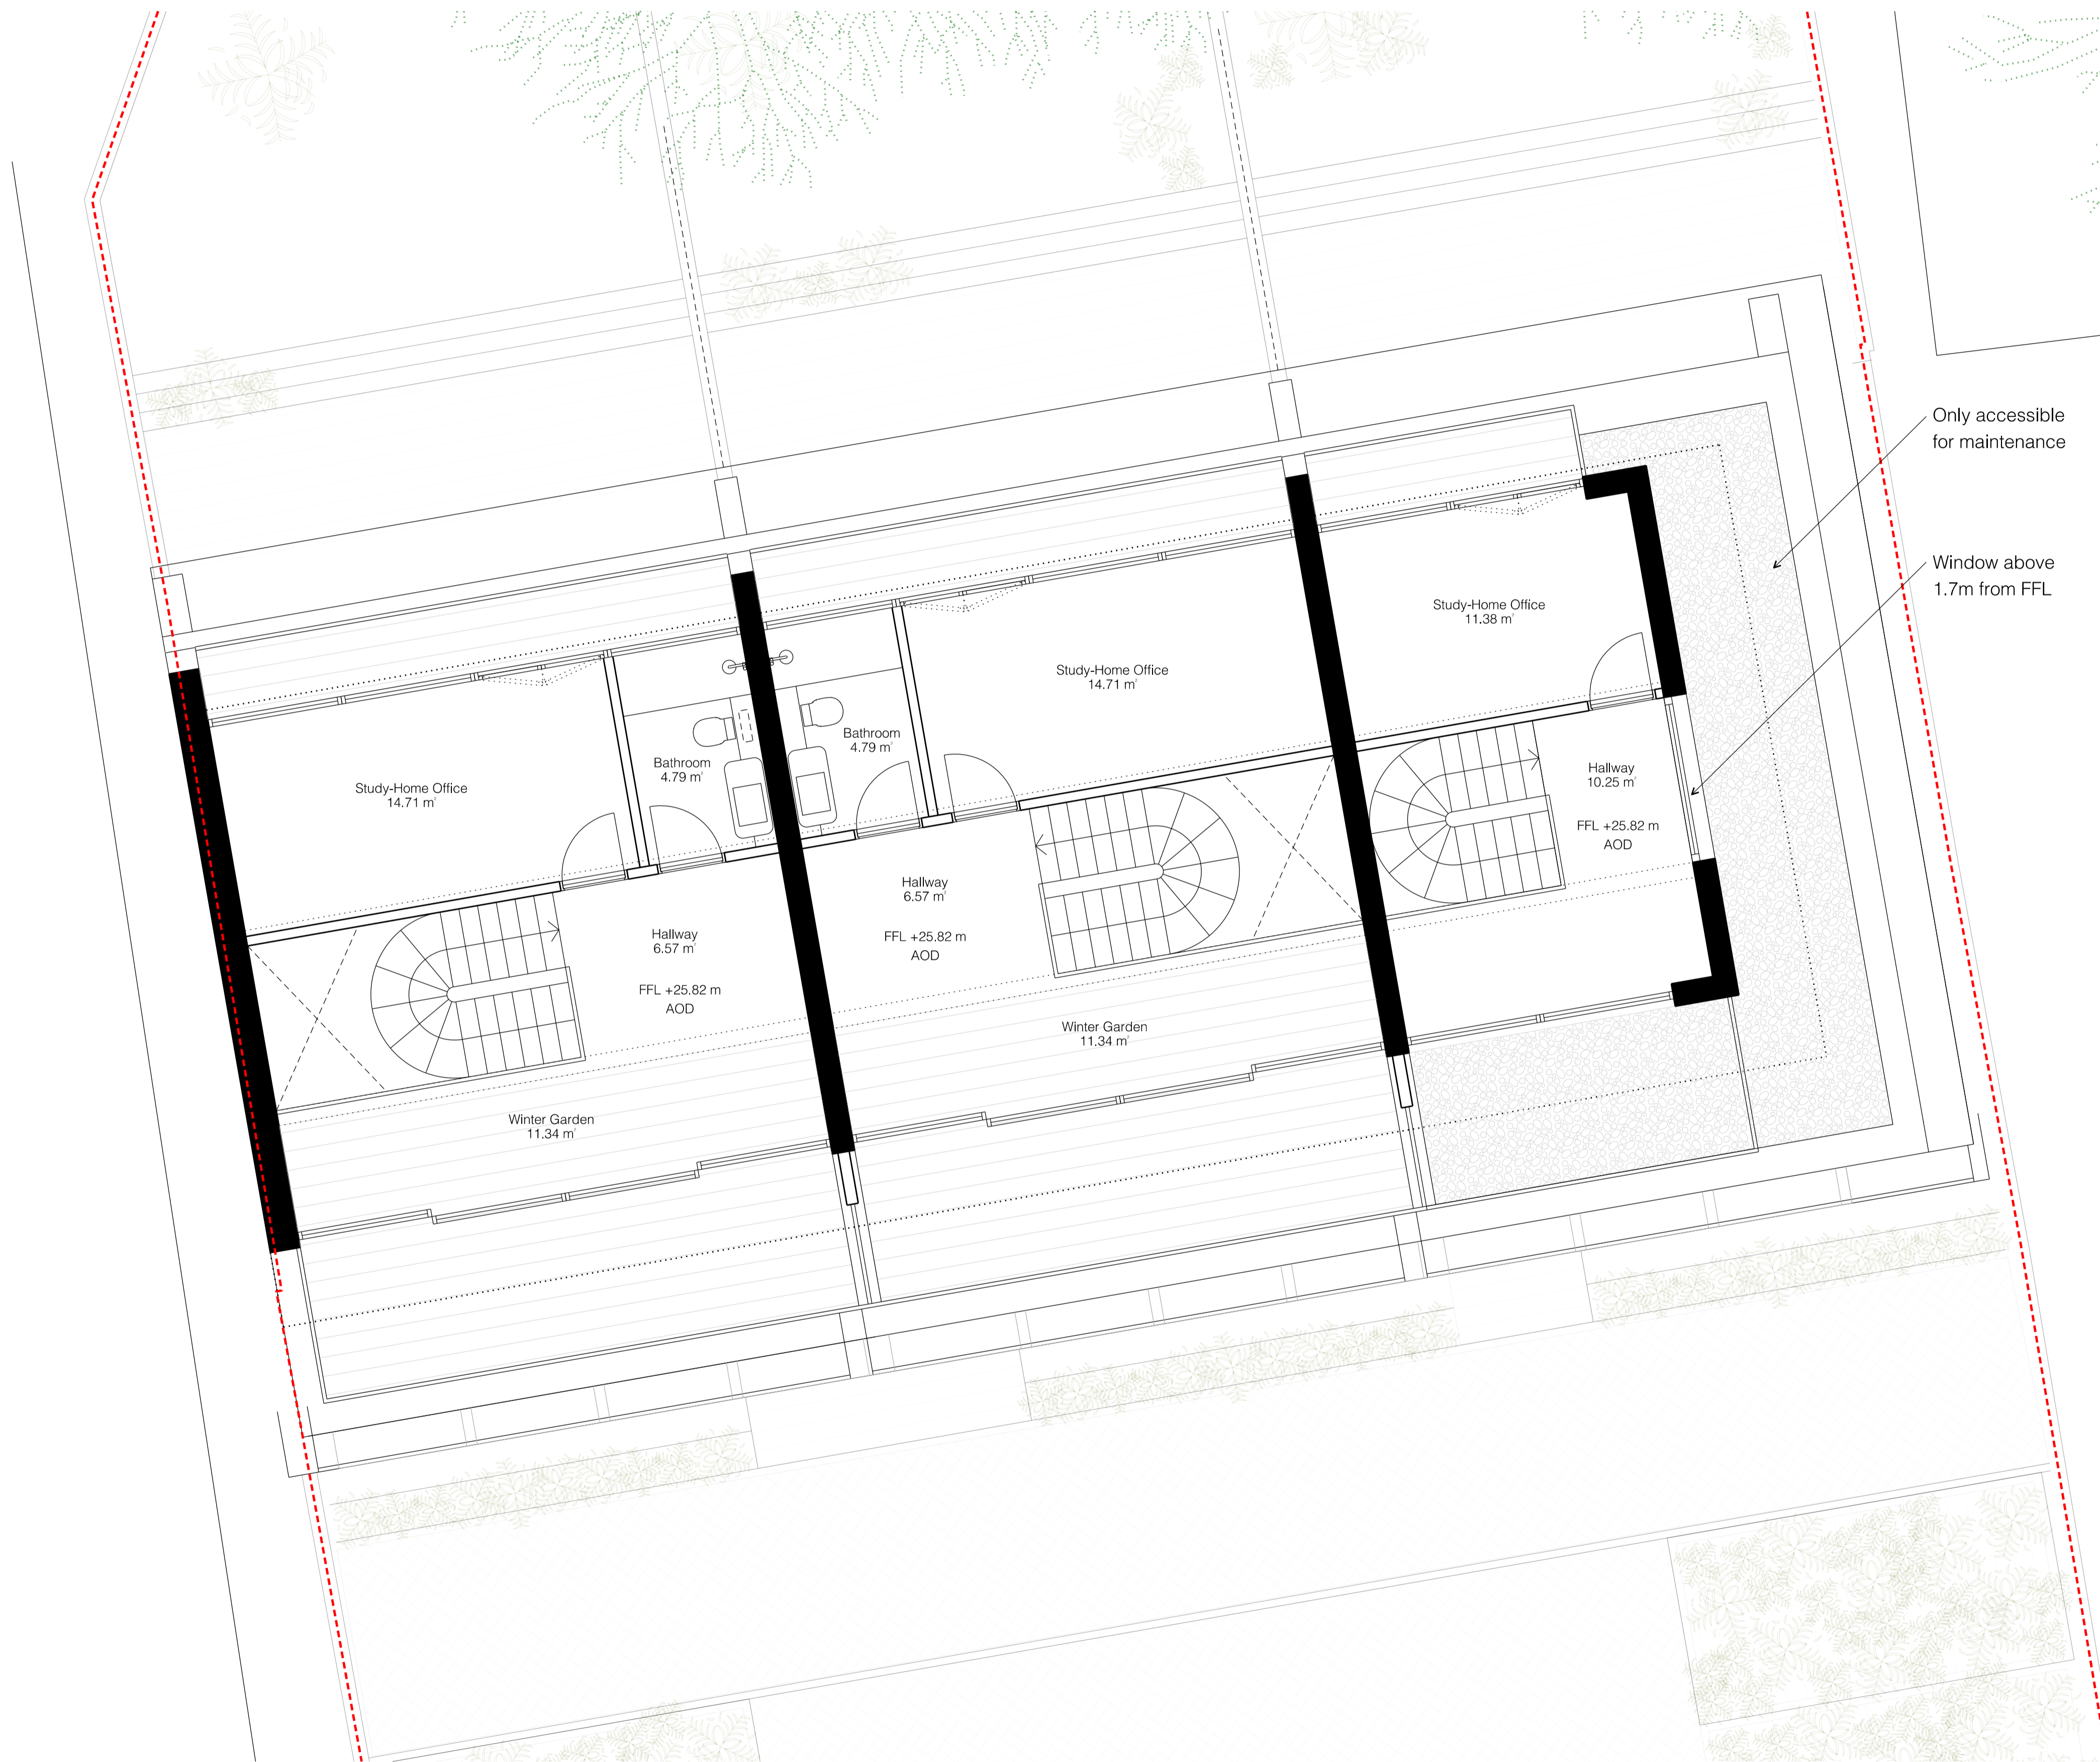

Do not scale dimensions. Dimensions govern.  
All dimensions are in millimetres unless noted otherwise.  
Moll Architects shall be notified in writing of any discrepancies.



Rev	Date	Notes	Iss By	Chk By
03	28/03/2024	Planning application	AM	AM
02	09/01/2024	Pre-application follow-up	AM	AM
01	08/09/2023	Pre-application update	AM	AM
00	24/05/2023	Pre-application submission	AM	AM

Revisions

# Moll Architects

34 Heygate St  
London SE17 1FX  
www.mollarchitects.com  
info@mollarchitects.com

© Moll Architects

Clients Logo and Subconsultants

Sanford Developments  
(Wimbledon)

Project Name  
Queen's Road  
Wimbledon

Status  
Planning application

Drawing Title  
Proposed -  
Loft Floor Plan

Drawing Number  
014-A-P-103

Scale  
1 : 50  
1 : 100

Sheet Size  
A1  
A3



Creation Date  
17/04/23

Revision  
3

Drawn By  
AM

Checked By  
AM

1 Proposed Loft Floor Plan

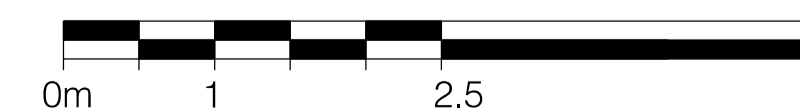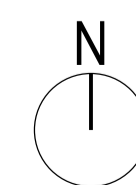

Plot Boundary