

- Notes:
- 1- This drawing is not for construction;
  - 2- All Dimension are in millimeters;
  - 3- This drawing has been drawn to scale for the purposes of obtaining local authority approval. Dimensions are not to be scaled directly from drawings;
  - 4- All dimensions are to be checked on site and the Structural Engineer is to be inform of any discrepancies before construction commences;
  - 5- All structural elements to be agreed with local authority Building Control prior to commencement of works.
  - 6- All references to drawings refer to current revision of that drawing;
  - 7- The Copyright of this drawing belongs to Revive Renovations & Licensing.
  - 8- Attention is drawn to the provisions of the party wall act 1996. Legal boundaries should be determined by others.

**FOR PLANNING ONLY**

**700+**  
Planning Approvals  
In The  
Borough Of  
Wandsworth

**400+**  
Planning Approvals  
In All  
Other SW  
Boroughs

**450+**  
Planning Approvals  
In All Other  
London  
Boroughs

**Revive Renovations**  
 Planning Consultancy  
 Planning Applications  
 Drawings & Appeals  
[revive-renovations.com](http://revive-renovations.com)  
**0208 914 7877**  
[reception.revive@outlook.com](mailto:reception.revive@outlook.com)



client  
3 NEW CLOSE - SW19 2SX

project  
**FULL PLANNING APPLICATION**  
  
Two storey side and rear extensions, roof extension and conversion of property into 5 flats (2 x 3-bed, 2 x 2-bed, 1 x 1-bed/1-person) with associated outside amenity space and secure/covered cycle and refuse storage

drawing title  
**EXISTING FLOOR PLANS**

date June 2022	scale 1:100@A3	dwn AD
-------------------	-------------------	-----------

drawing number <b>02</b>	sheet no. 02 of 27	rev -
-----------------------------	-----------------------	----------

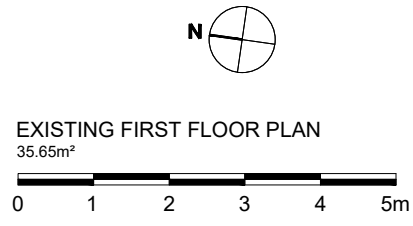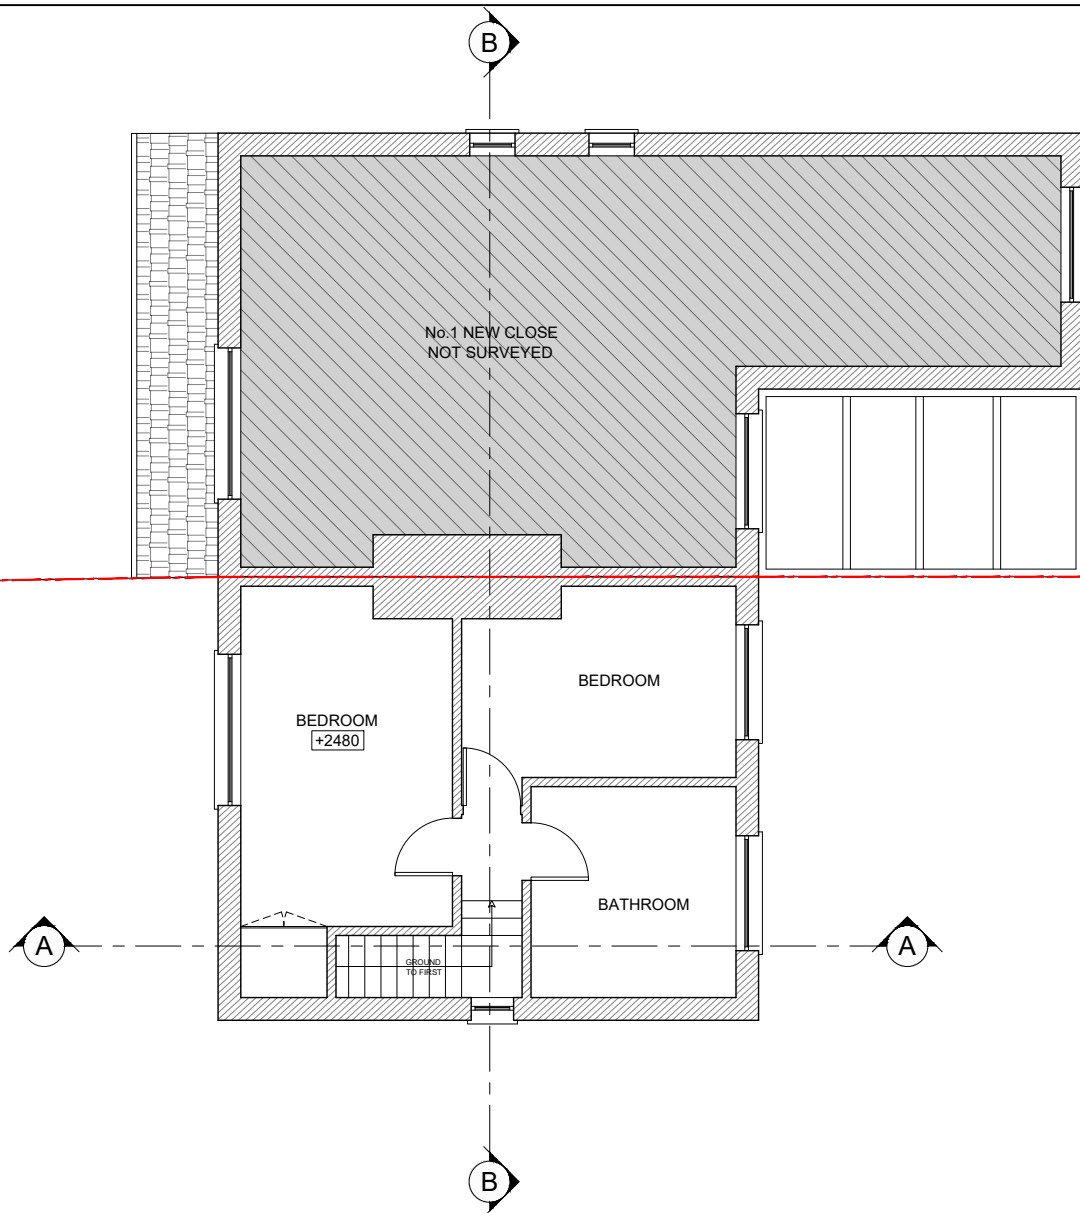

- Notes:
- 1- This drawing is not for construction;
  - 2- All Dimension are in millimeters;
  - 3- This drawing has been drawn to scale for the purposes of obtaining local authority approval. Dimensions are not to be scaled directly from drawings;
  - 4- All dimensions are to be checked on site and the Structural Engineer is to be inform of any discrepancies before construction commences;
  - 5- All structural elements to be agreed with local authority Building Control prior to commencement of works.
  - 6- All references to drawings refer to current revision of that drawing;
  - 7- The Copyright of this drawing belongs to Revive Renovations & Licensing.
  - 8- Attention is drawn to the provisions of the party wall act 1996. Legal boundaries should be determined by others.

**FOR PLANNING ONLY**


**700+**  
Planning Approvals  
In The  
Borough Of  
Wandsworth

**400+**  
Planning Approvals  
In All  
Other SW  
Boroughs

**450+**  
Planning Approvals  
In All Other  
London  
Boroughs


**Revive Renovations**  
Planning Consultancy  
Planning Applications  
Drawings & Appeals  
[revive-renovations.com](http://revive-renovations.com)  
**0208 914 7877**  
[reception.revive@outlook.com](mailto:reception.revive@outlook.com)

client 3 NEW CLOSE - SW19 2SX		
project <b>FULL PLANNING APPLICATION</b>		
Two storey side and rear extensions, roof extension and conversion of property into 5 flats (2 x 3-bed, 2 x 2-bed, 1 x 1-bed/1-person) with associated outside amenity space and secure/covered cycle and refuse storage		
drawing title <b>EXISTING FLOOR PLANS</b>		
date June 2022	scale 1:100@A3	dwn AD
drawing number <b>03</b>	sheet no. 03 of 27	rev -

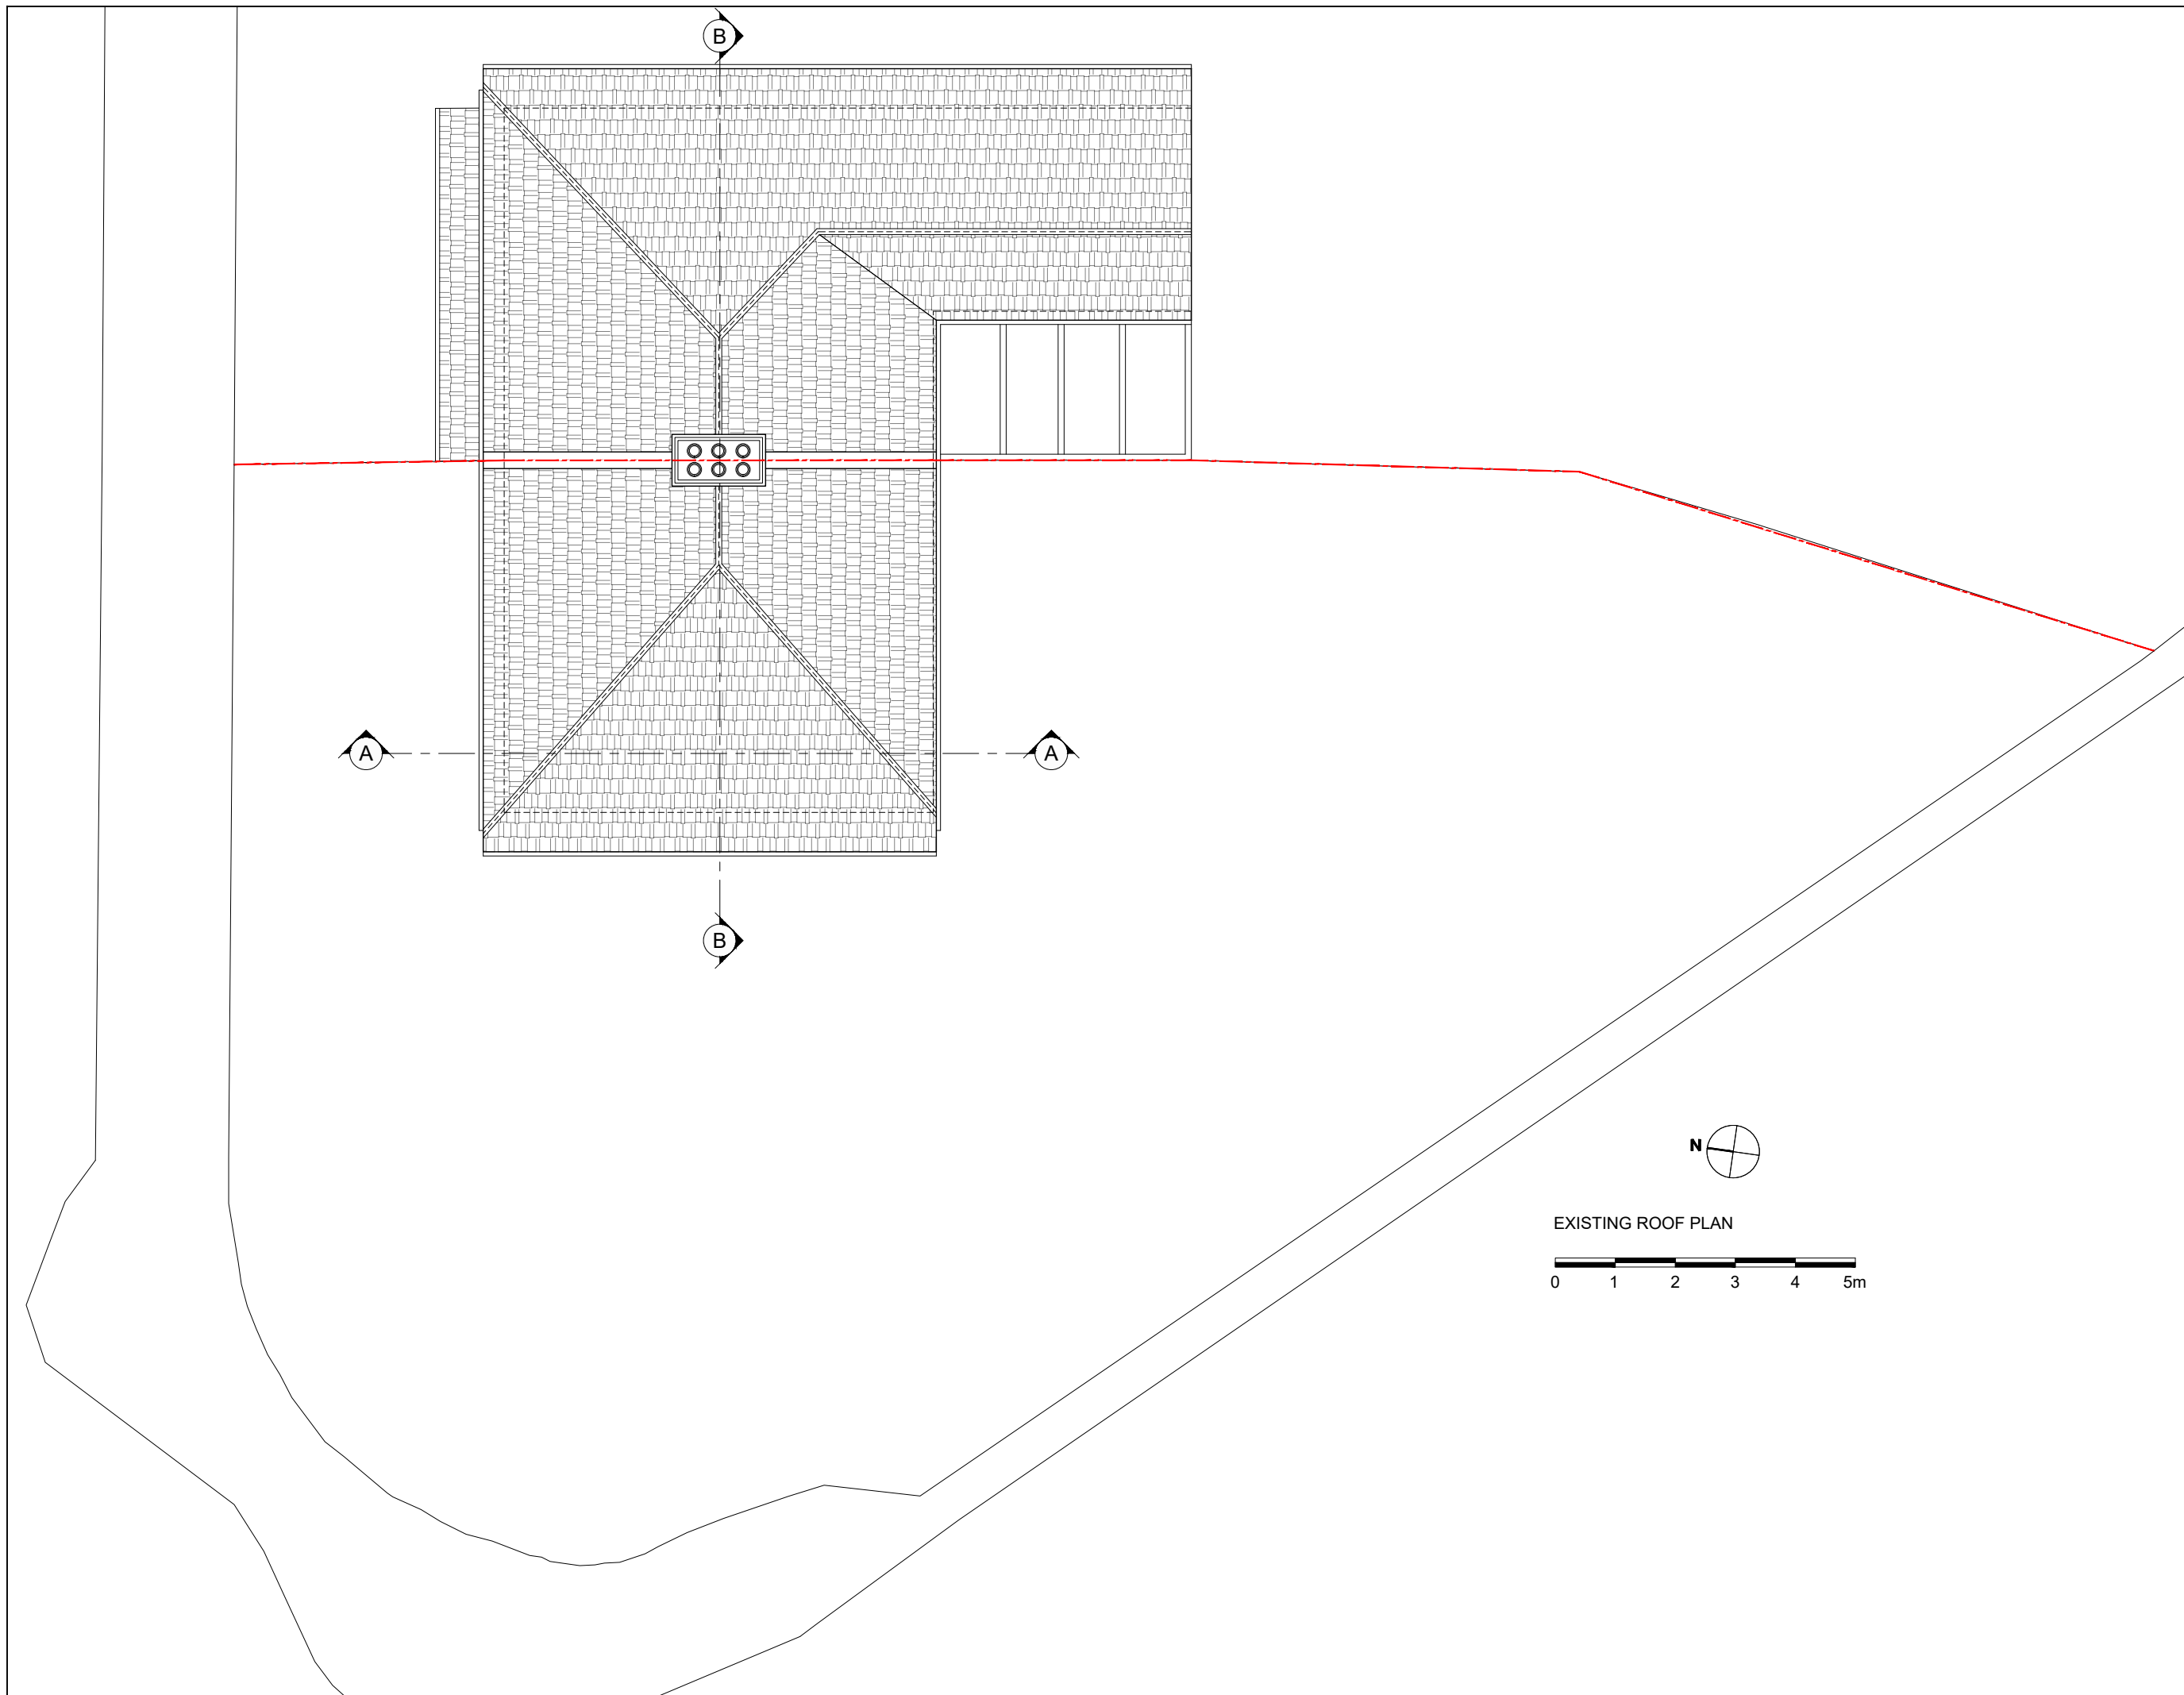


- Notes:
- 1- This drawing is not for construction;
  - 2- All Dimension are in millimeters;
  - 3- This drawing has been drawn to scale for the purposes of obtaining local authority approval. Dimensions are not to be scaled directly from drawings;
  - 4- All dimensions are to be checked on site and the Structural Engineer is to be inform of any discrepancies before construction commences;
  - 5- All structural elements to be agreed with local authority Building Control prior to commencement of works.
  - 6- All references to drawings refer to current revision of that drawing;
  - 7- The Copyright of this drawing belongs to Revive Renovations & Licensing.
  - 8- Attention is drawn to the provisions of the party wall act 1996. Legal boundaries should be determined by others.

**FOR PLANNING ONLY**



**700+**  
Planning Approvals  
In The  
Borough Of  
Wandsworth



**400+**  
Planning Approvals  
In All  
Other SW  
Boroughs



**450+**  
Planning Approvals  
In All Other  
London  
Boroughs



**Revive  
Renovations**

Planning Consultancy  
Planning Applications  
Drawings & Appeals

**revive-renovations.com**  
**0208 914 7877**  
**reception.revive@outlook.com**

client  
3 NEW CLOSE - SW19 2SX



project  
**FULL PLANNING APPLICATION**

Two storey side and rear extensions, roof extension and conversion of property into 5 flats (2 x 3-bed, 2 x 2-bed, 1 x 1-bed/1-person) with associated outside amenity space and secure/covered cycle and refuse storage

drawing title  
**EXISTING FLOOR PLANS**

date June 2022	scale 1:100@A3	dwn AD
-------------------	-------------------	-----------

drawing number <b>04</b>	sheet no. 04 of 27	rev -
-----------------------------	-----------------------	----------

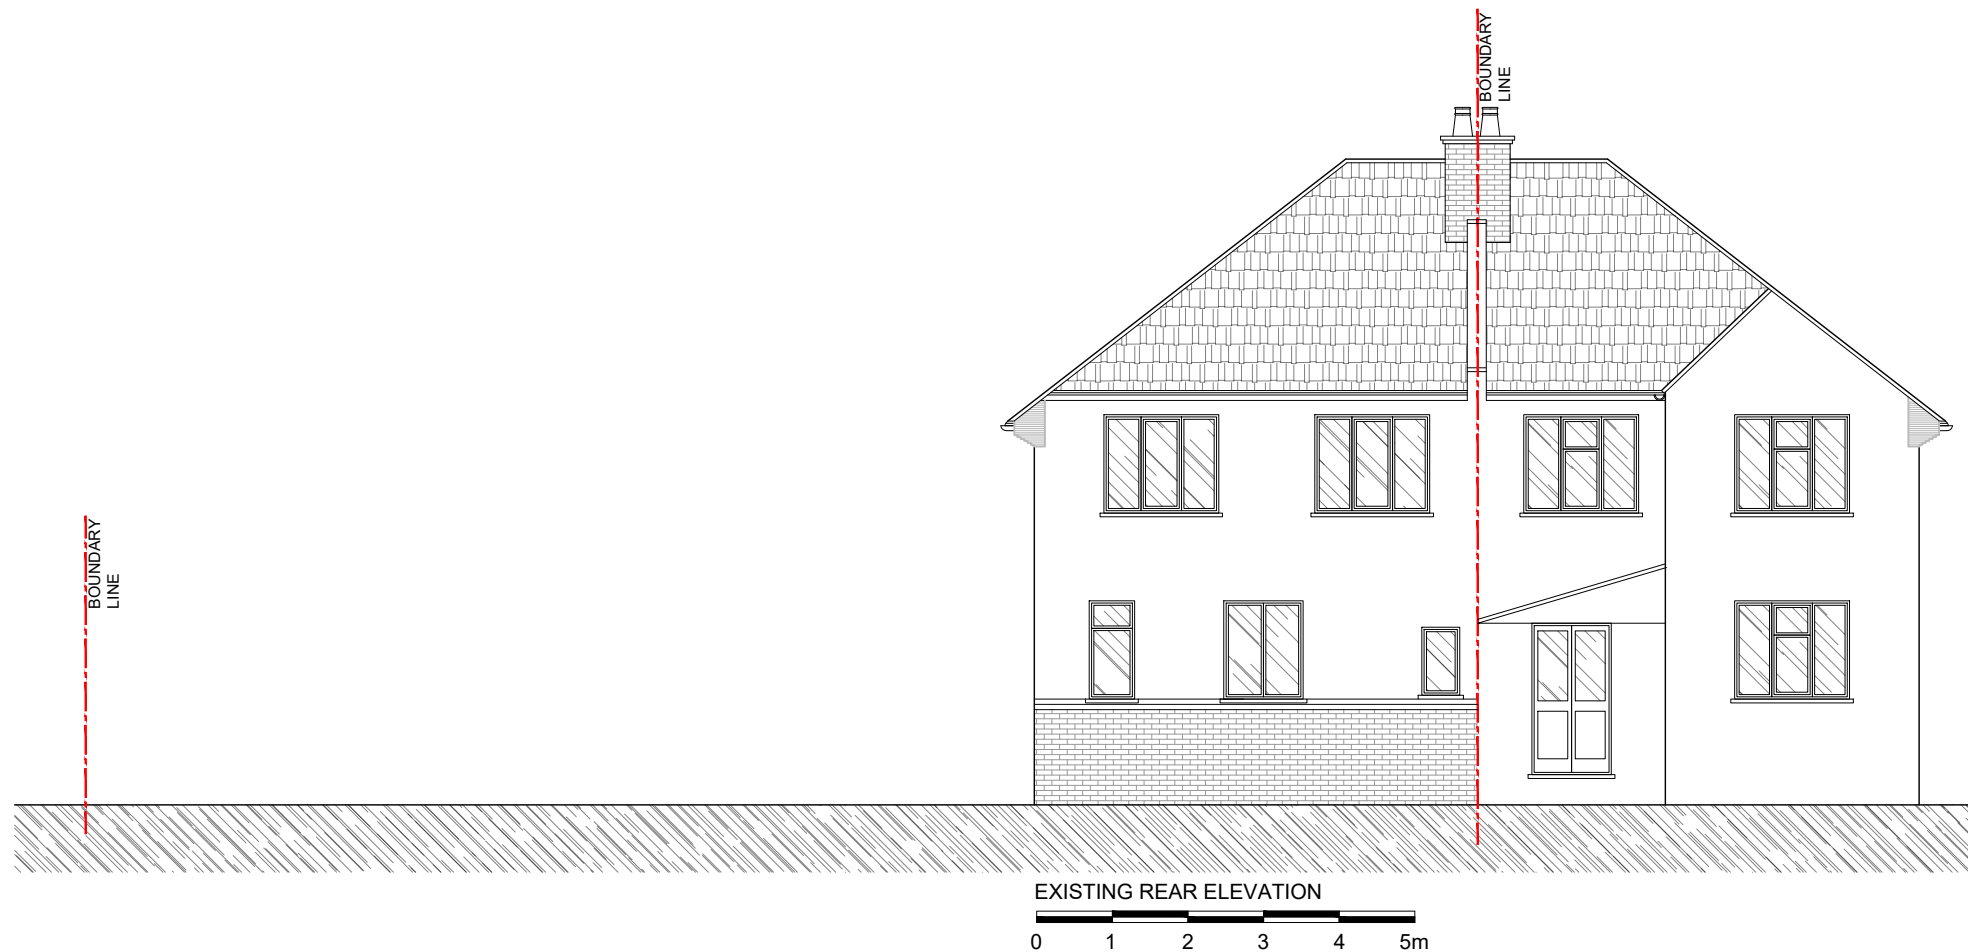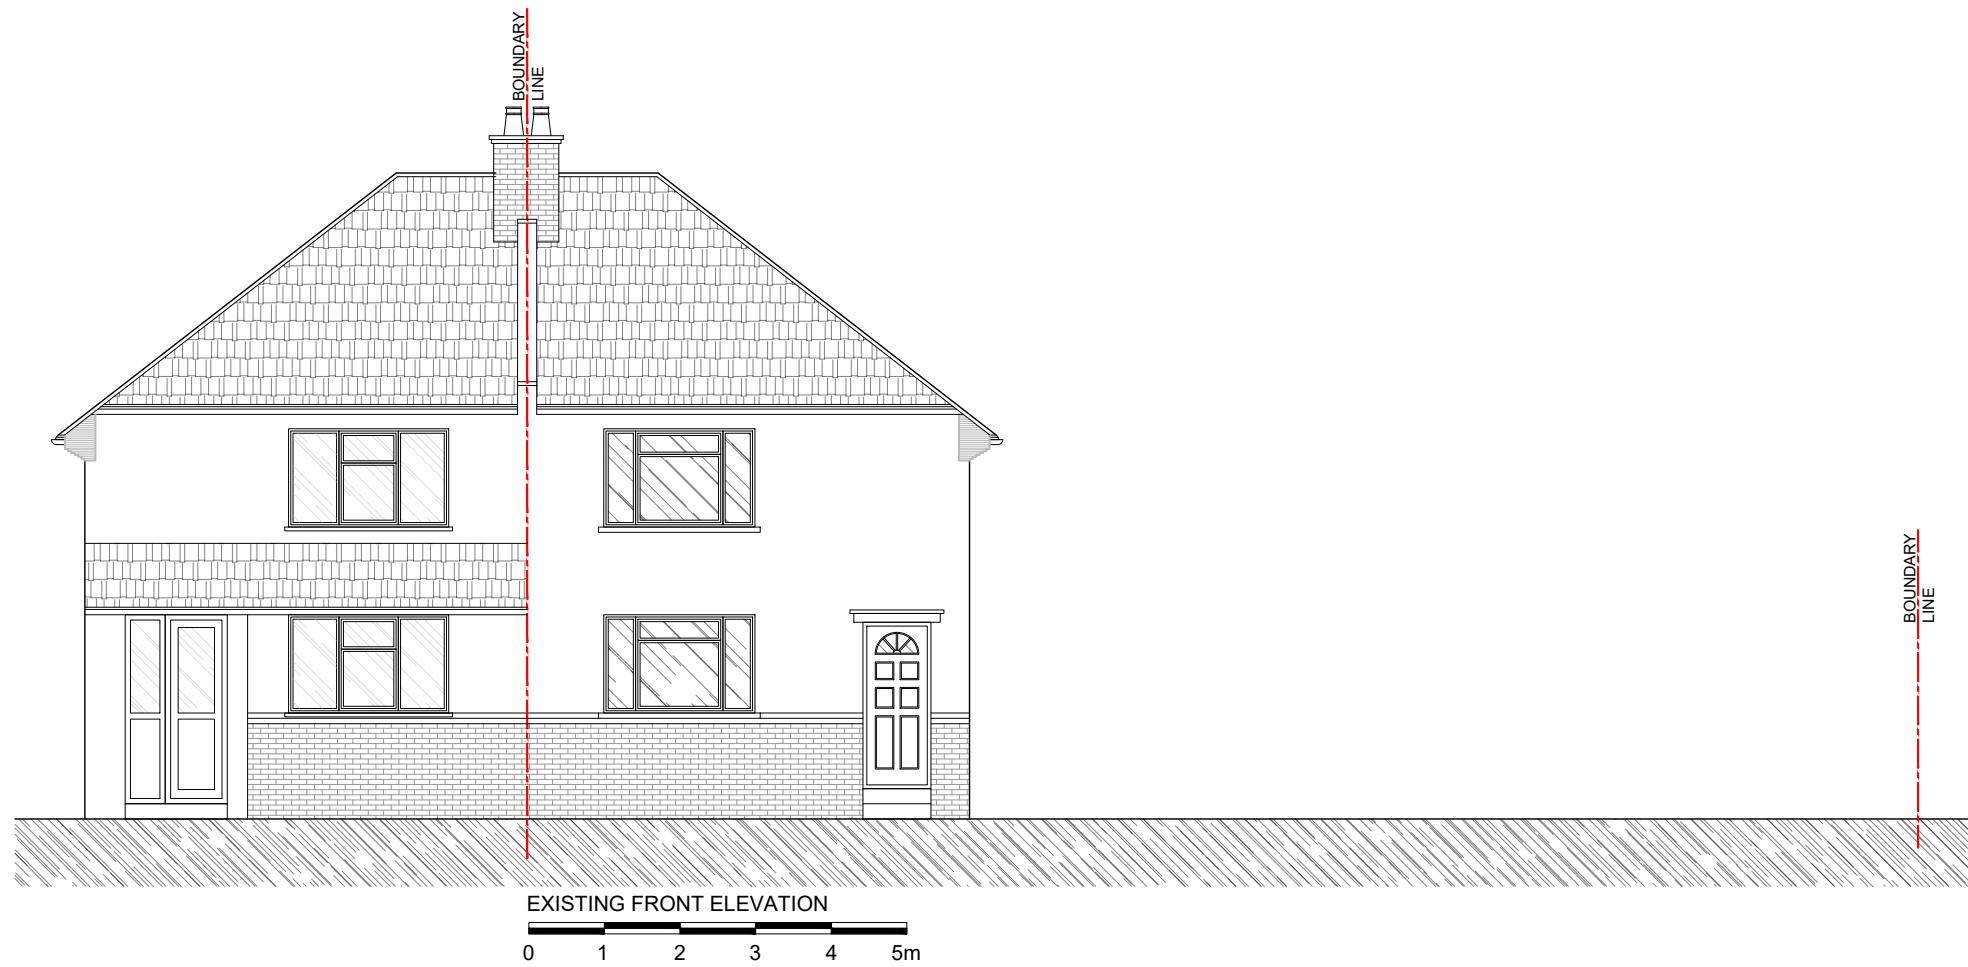

- Notes:
- 1- This drawing is not for construction;
  - 2- All Dimension are in millimeters;
  - 3- This drawing has been drawn to scale for the purposes of obtaining local authority approval. Dimensions are not to be scaled directly from drawings;
  - 4- All dimensions are to be checked on site and the Structural Engineer is to be inform of any discrepancies before construction commences;
  - 5- All structural elements to be agreed with local authority Building Control prior to commencement of works.
  - 6- All references to drawings refer to current revision of that drawing;
  - 7- The Copyright of this drawing belongs to Revive Renovations & Licensing.
  - 8- Attention is drawn to the provisions of the party wall act 1996. Legal boundaries should be determined by others.

FOR PLANNING ONLY

**700+**  
Planning Approvals  
In The  
Borough Of  
Wandsworth

**400+**  
Planning Approvals  
In All  
Other SW  
Boroughs

**450+**  
Planning Approvals  
In All Other  
London  
Boroughs



**Revive  
Renovations**

Planning Consultancy  
Planning Applications  
Drawings & Appeals  
**revive-renovations.com**  
**0208 914 7877**  
reception.revive@outlook.com

client  
3 NEW CLOSE - SW19 2SX



project  
FULL PLANNING APPLICATION

Two storey side and rear extensions, roof extension and conversion of property into 5 flats (2 x 3-bed, 2 x 2-bed, 1 x 1-bed/1-person) with associated outside amenity space and secure/covered cycle and refuse storage

drawing title  
EXISTING ELEVATIONS

date June 2022	scale 1:100@A3	dwn AD
-------------------	-------------------	-----------

drawing number 05	sheet no. 05 of 27	rev -
----------------------	-----------------------	----------

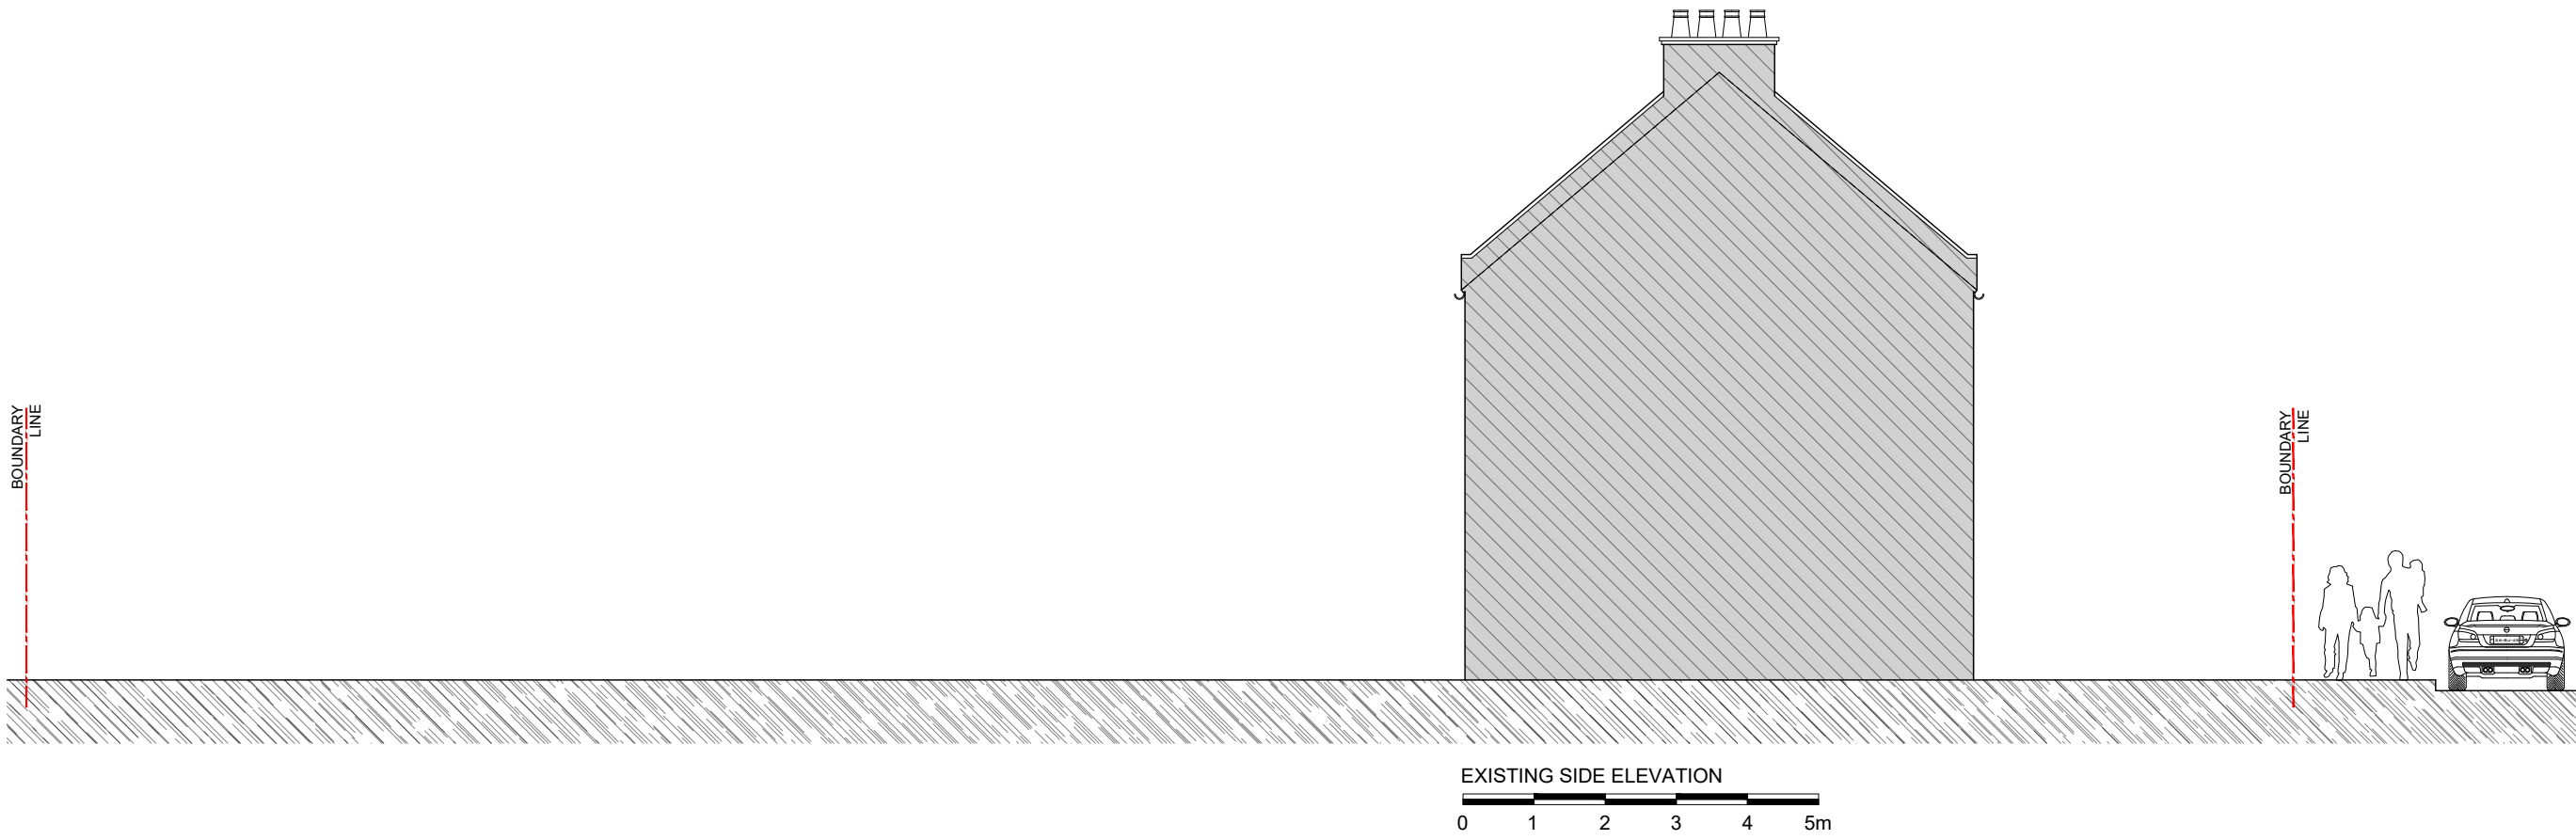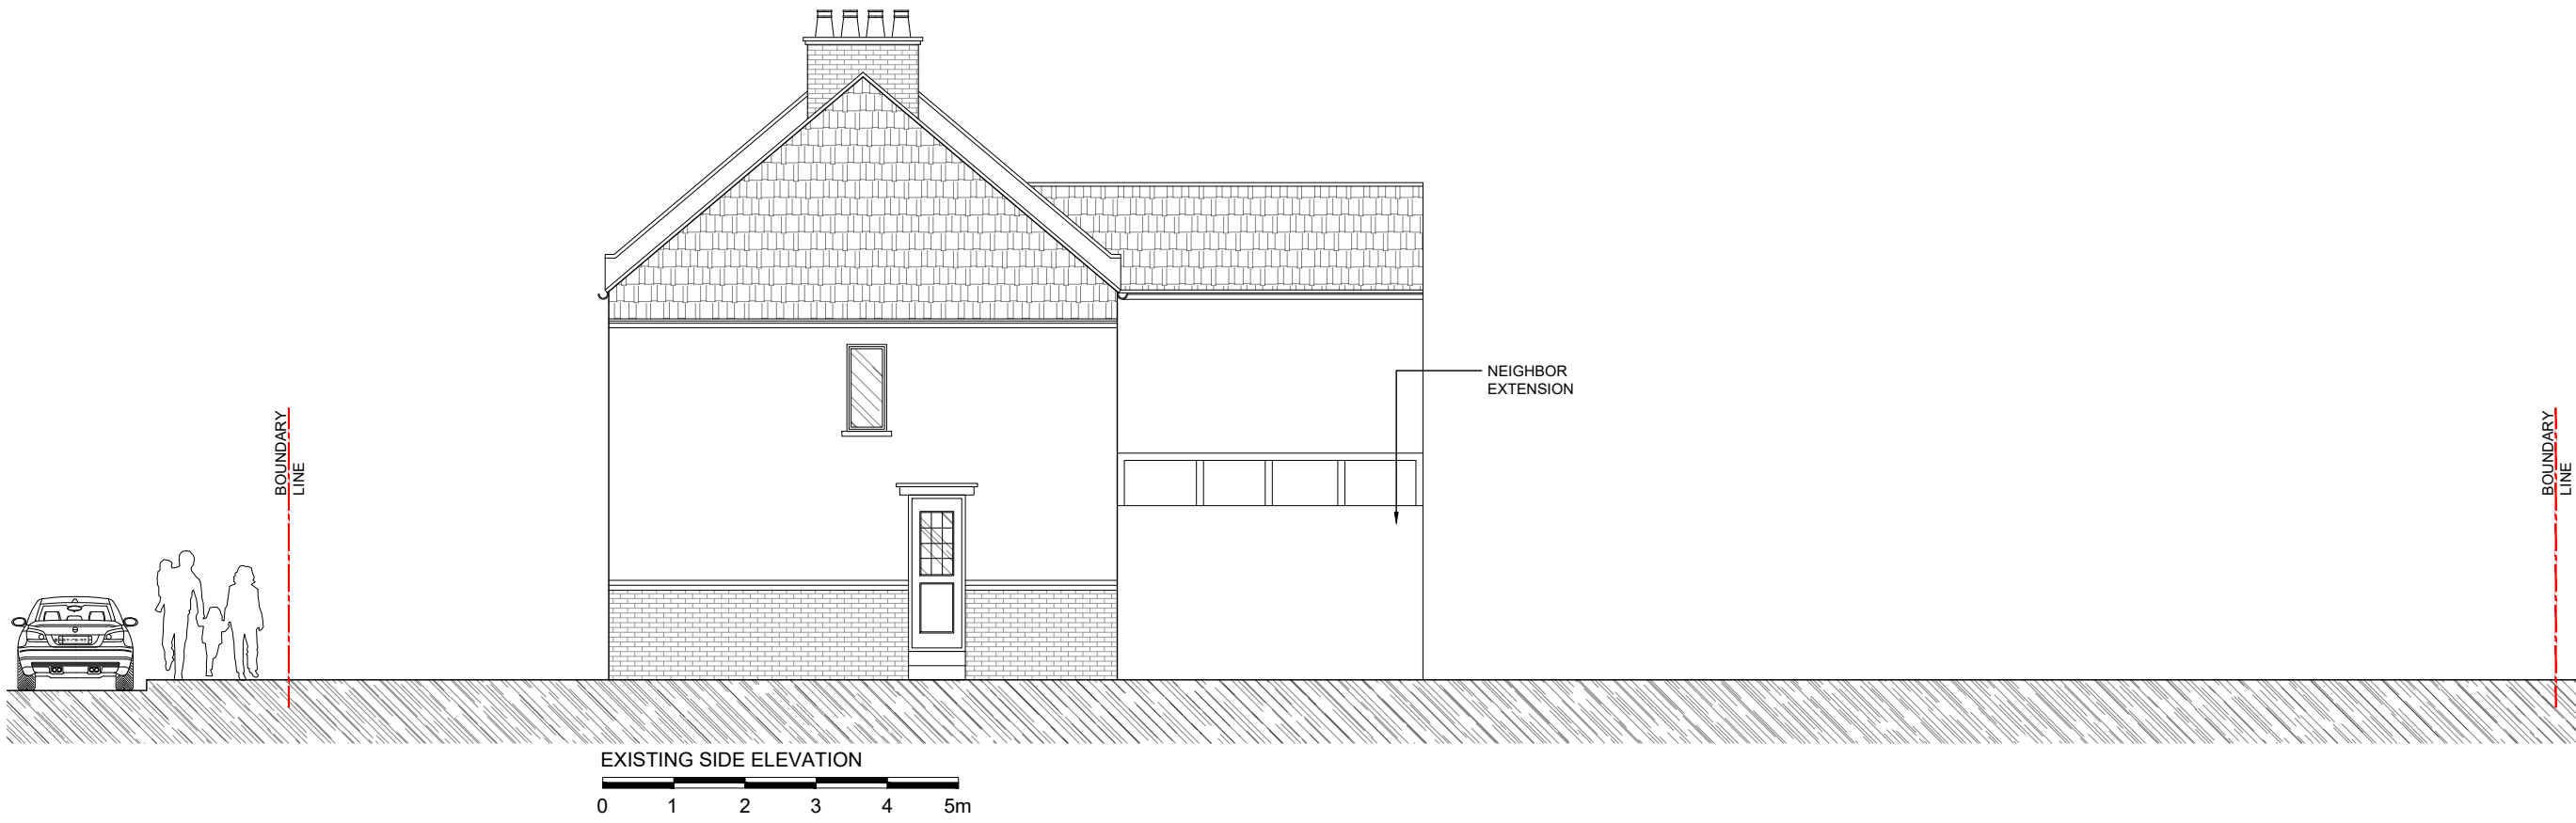

- Notes:
- 1- This drawing is not for construction;
  - 2- All Dimension are in millimeters;
  - 3- This drawing has been drawn to scale for the purposes of obtaining local authority approval. Dimensions are not to be scaled directly from drawings;
  - 4- All dimensions are to be checked on site and the Structural Engineer is to be inform of any discrepancies before construction commences;
  - 5- All structural elements to be agreed with local authority Building Control prior to commencement of works.
  - 6- All references to drawings refer to current revision of that drawing;
  - 7- The Copyright of this drawing belongs to Revive Renovations & Licensing.
  - 8- Attention is drawn to the provisions of the party wall act 1996. Legal boundaries should be determined by others.

**FOR PLANNING ONLY**

**700+**  
Planning Approvals  
In The  
Borough Of  
Wandsworth

**400+**  
Planning Approvals  
In All  
Other SW  
Boroughs

**450+**  
Planning Approvals  
In All Other  
London  
Boroughs



**Revive  
Renovations**  
Planning Consultancy  
Planning Applications  
Drawings & Appeals  
[revive-renovations.com](http://revive-renovations.com)  
**0208 914 7877**  
[reception.revive@outlook.com](mailto:reception.revive@outlook.com)

client  
3 NEW CLOSE - SW19 2SX

project  
**FULL PLANNING APPLICATION**  
Two storey side and rear extensions, roof extension and conversion of property into 5 flats (2 x 3-bed, 2 x 2-bed, 1 x 1-bed/1-person) with associated outside amenity space and secure/covered cycle and refuse storage

drawing title  
**EXISTING ELEVATIONS**

date June 2022	scale 1:100@A3	dwn AD
drawing number <b>06</b>	sheet no. 06 of 27	rev -

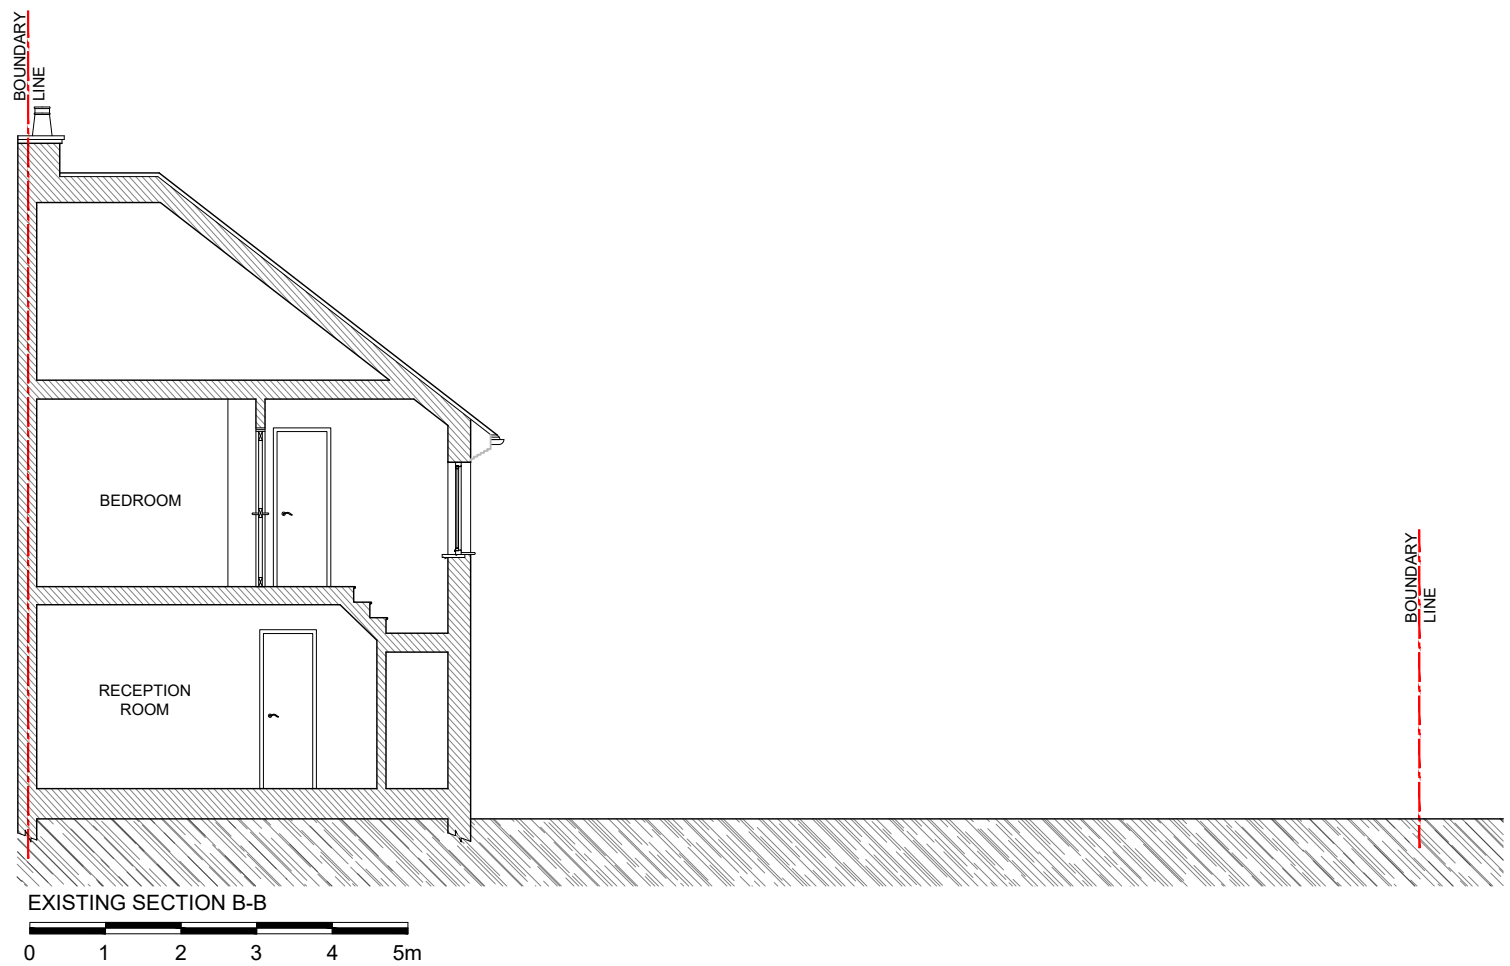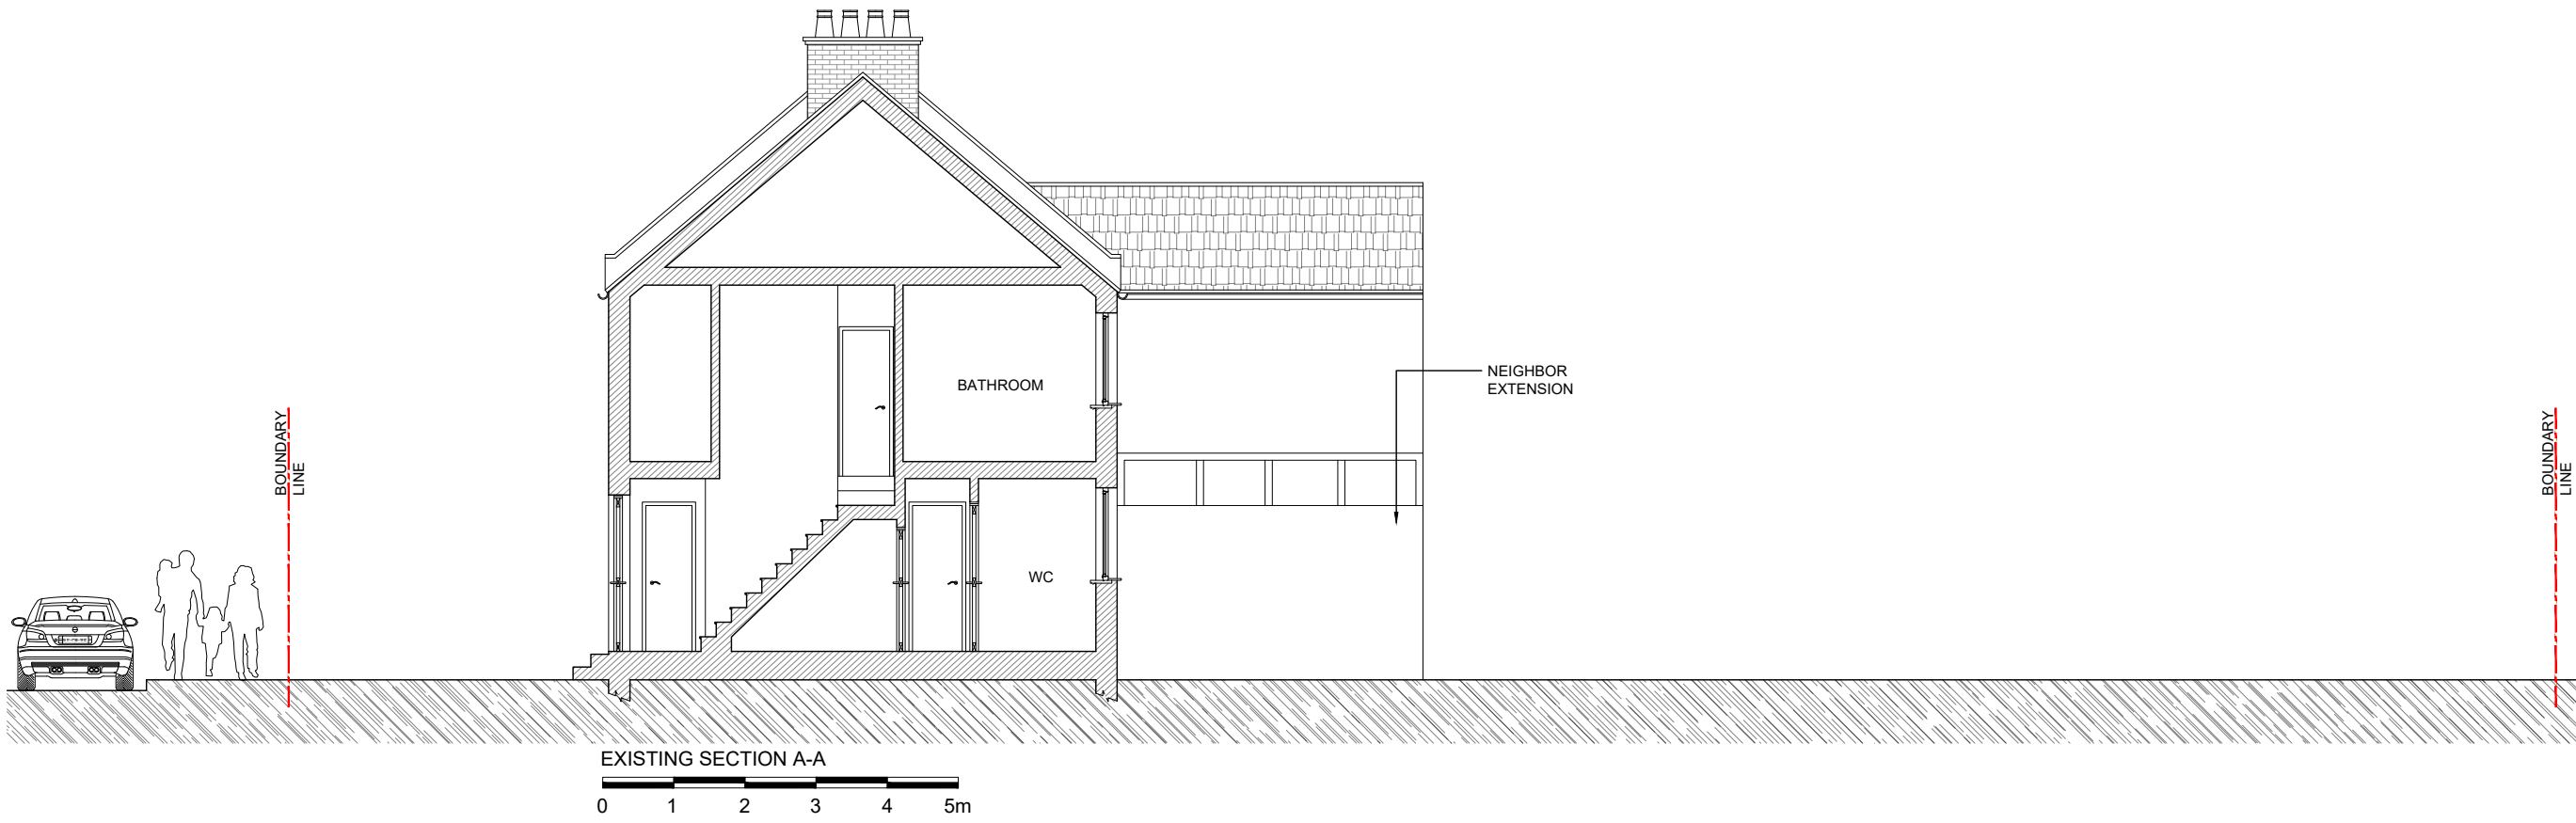

- Notes:
- 1- This drawing is not for construction;
  - 2- All Dimension are in millimeters;
  - 3- This drawing has been drawn to scale for the purposes of obtaining local authority approval. Dimensions are not to be scaled directly from drawings;
  - 4- All dimensions are to be checked on site and the Structural Engineer is to be inform of any discrepancies before construction commences;
  - 5- All structural elements to be agreed with local authority Building Control prior to commencement of works.
  - 6- All references to drawings refer to current revision of that drawing;
  - 7- The Copyright of this drawing belongs to Revive Renovations & Licensing.
  - 8- Attention is drawn to the provisions of the party wall act 1996. Legal boundaries should be determined by others.

**FOR PLANNING ONLY**

**700+**  
Planning Approvals  
In The  
Borough Of  
Wandsworth

**400+**  
Planning Approvals  
In All  
Other SW  
Boroughs

**450+**  
Planning Approvals  
In All Other  
London  
Boroughs

**Revive Renovations**  
Planning Consultancy  
Planning Applications  
Drawings & Appeals  
[revive-renovations.com](http://revive-renovations.com)  
**0208 914 7877**  
[reception.revive@outlook.com](mailto:reception.revive@outlook.com)

client  
3 NEW CLOSE - SW19 2SX

project  
**FULL PLANNING APPLICATION**  
Two storey side and rear extensions, roof extension and conversion of property into 5 flats (2 x 3-bed, 2 x 2-bed, 1 x 1-bed/1-person) with associated outside amenity space and secure/covered cycle and refuse storage

drawing title  
**EXISTING SECTION A-A & B-B**

date June 2022	scale 1:100@A3	dwn AD
-------------------	-------------------	-----------

drawing number <b>07</b>	sheet no. 07 of 27	rev -
-----------------------------	-----------------------	----------