
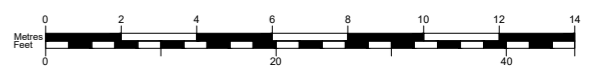


MITCHAM ROAD


ASCOT ROAD

LINKS WAY

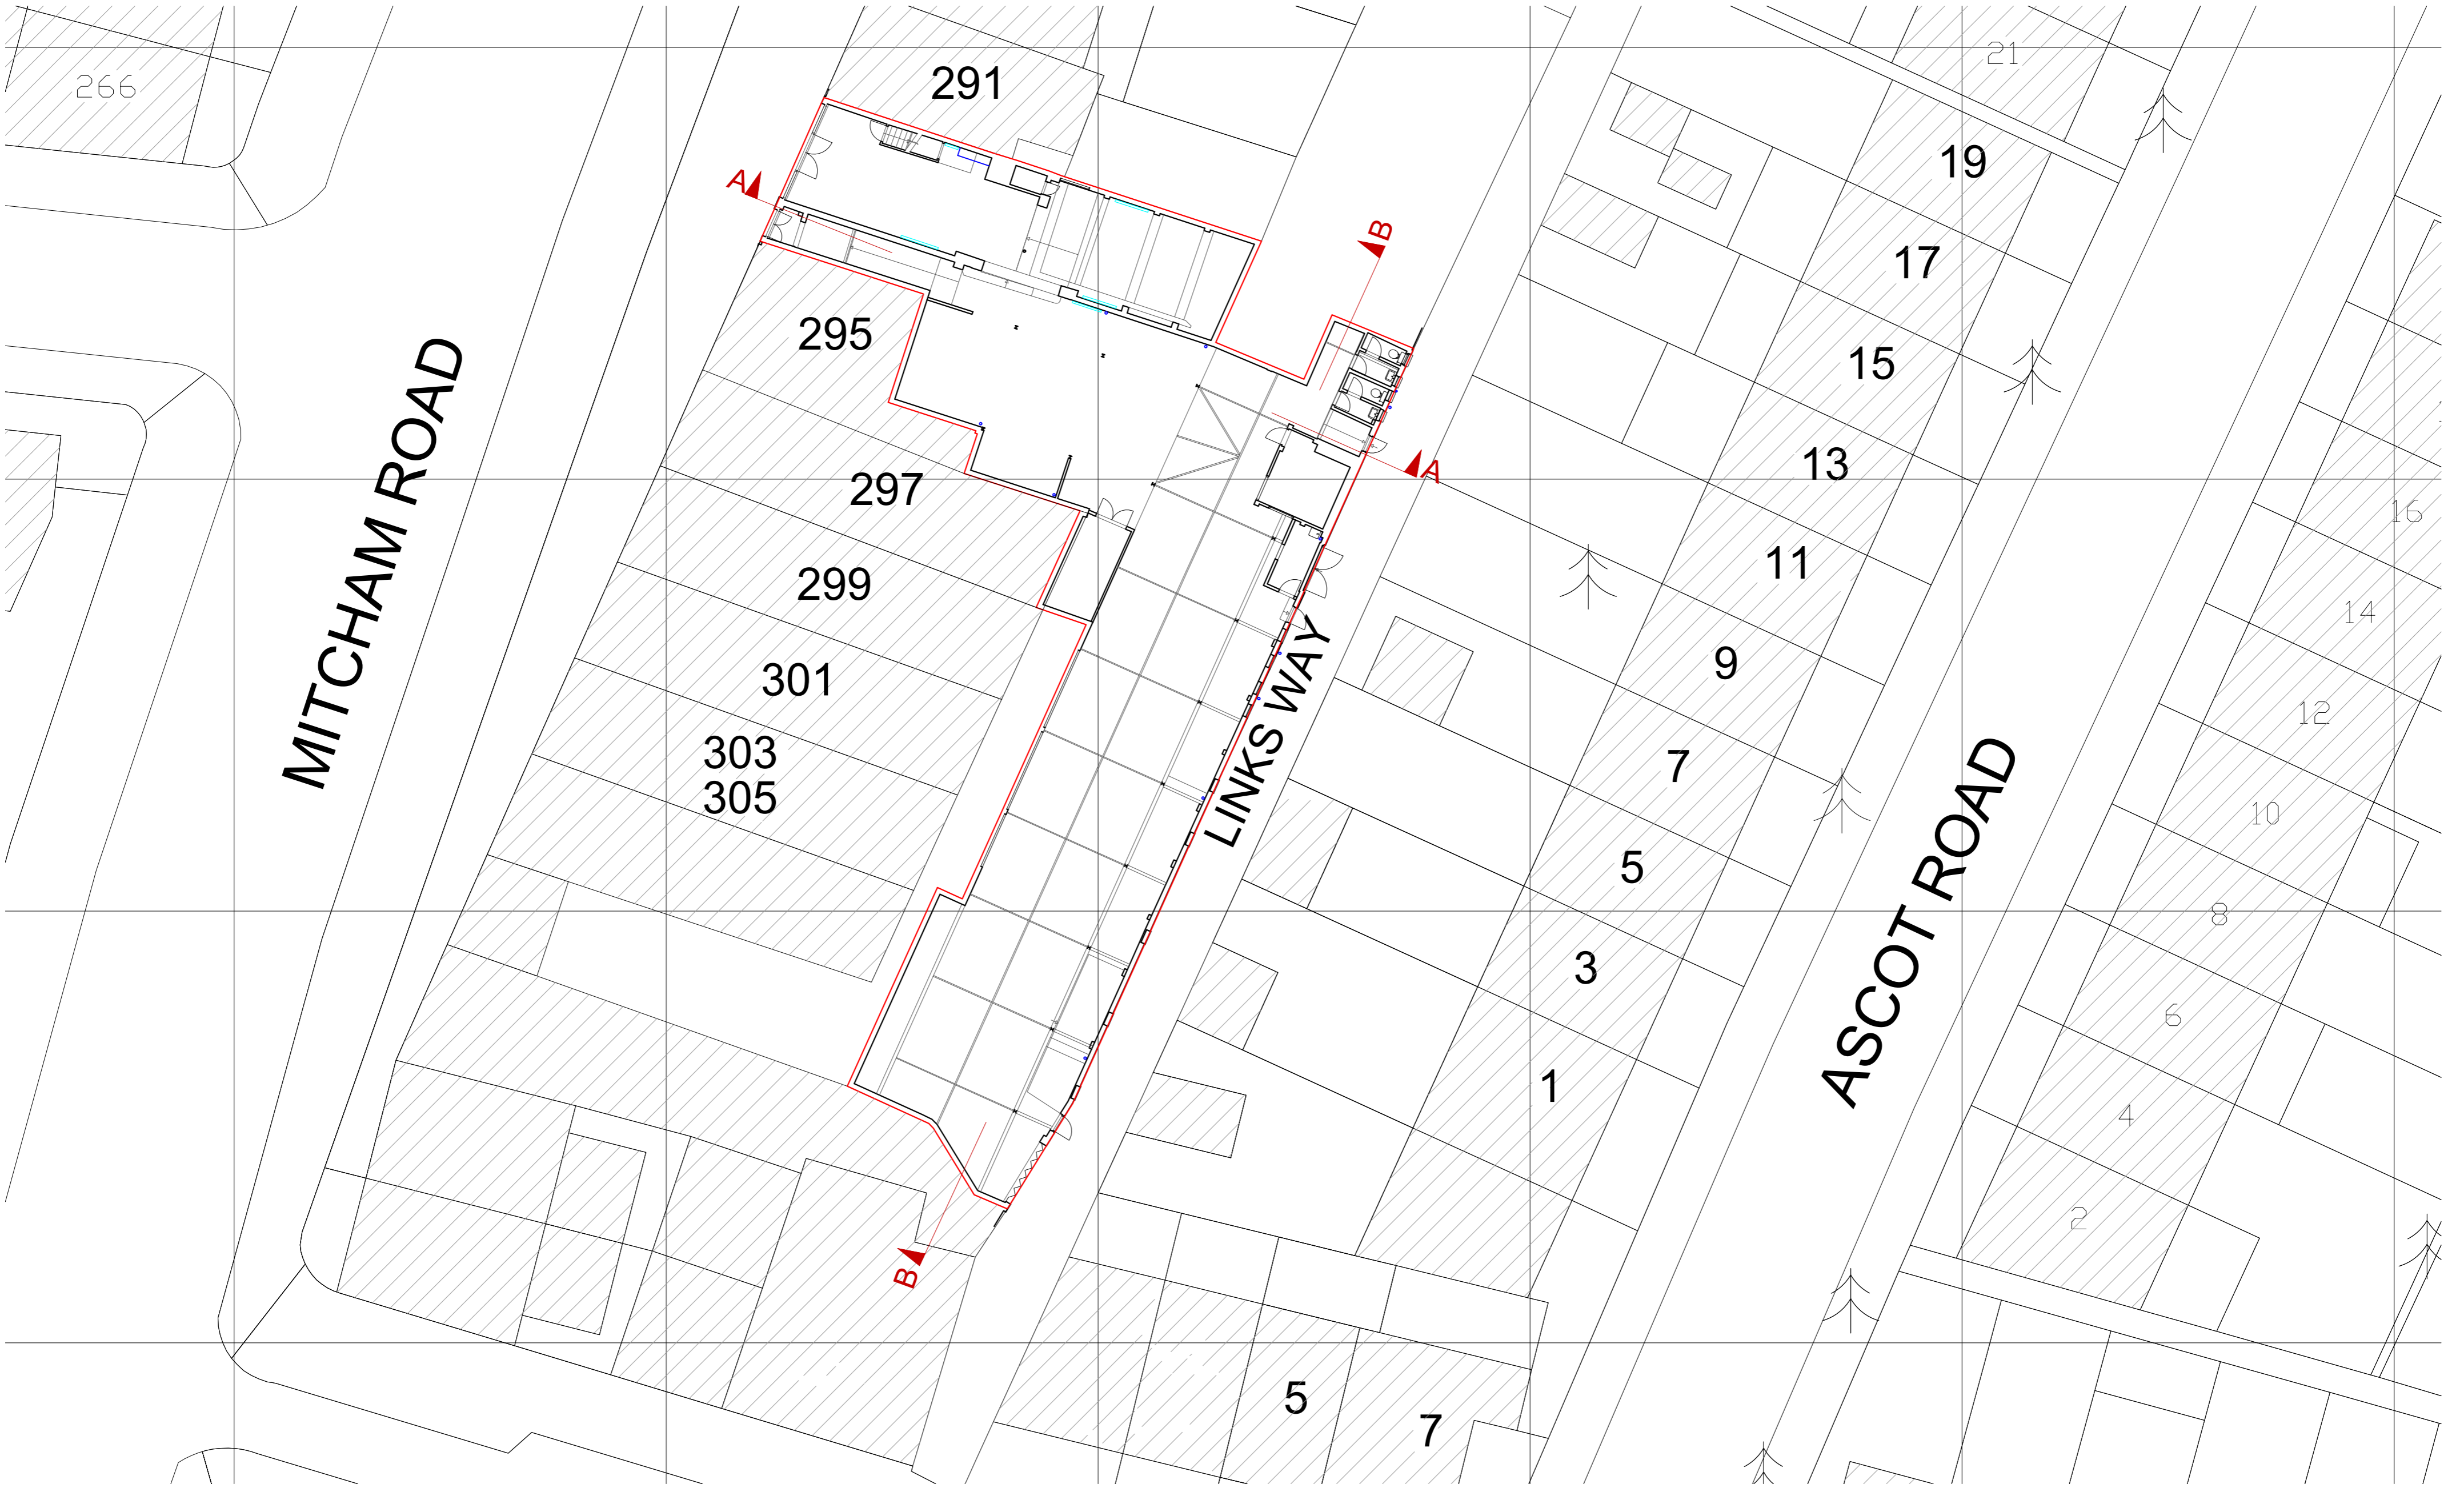


Notes:  
 The General contractor is responsible for the verification of all dimensions on site & shall inform the contract administrator of any discrepancies. Do not scale from this drawing. Use figured dimension only. Existing foundations, lintels and wall to be exposed if required by Building Control for assessment & upgrading if found inadequate.  
 Any images shown are for illustrative purposes only.

Revisions:  
 / - 190814 - issued to team via email

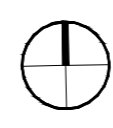

LOCATION 293 Mitcham Road Tooting SW17 9JQ	CLIENT Joel Bushaway	DRAWING TITLE Existing ground floor plan	JOB No 2014	SIZE A3	<b>50°North</b> Architecture Sustainability Design
JOB DESCRIPTION New build	SCALE 1:200 @ A2	STATUS Planning	DRAWING No 002 /	REV 01	

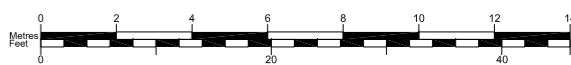

Notes:  
 The General contractor is responsible for the verification of all dimensions on site & shall inform the contract administrator of any discrepancies. Do not scale from this drawing. Use figured dimension only. Existing foundations, lintels and wall to be exposed if required by Building Control for assessment & upgrading if found inadequate.  
 Any images shown are for illustrative purposes only.

Revisions:  
 7 - 19/08/14 - issued to team via email




LOCATION 293 Mitcham Road Tooting SW17 9JQ	CLIENT Joel Bushaway	DRAWING TITLE Existing first floor plan	JOB No <b>2014</b>	SKE A3	<b>50° North</b> Architecture Sustainability Design
JOB DESCRIPTION New build	SCALE 1:200 @ A2	STATUS Planning	DRAWING No <b>003</b> /	REV	




Notes:  
 The General contractor is responsible for the verification of all dimensions on site & shall inform the contract administrator of any discrepancies. Do not scale from this drawing. Use figured dimension only. Existing foundations, lintels and wall to be exposed if required by Building Control for assessment & upgrading if found inadequate.  
 Any images shown are for illustrative purposes only.


Revisions:  
 / - 200615 - issued to team via email  
 Rev. A - 200615 - issued to team via email

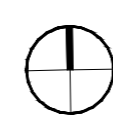

LOCATION 293 Mitcham Road Tooting SW17 9JQ	CLIENT Joel Bushaway	DRAWING TITLE Existing roof plan		JOB No 2014	SIZE A3	<b>50°North</b> Architecture Sustainability Design
	SCALE 1:200 @ A2	STATUS Planning	DRAWING No 008 / A	REV	50degrees.co.uk	
JOB DESCRIPTION New build						

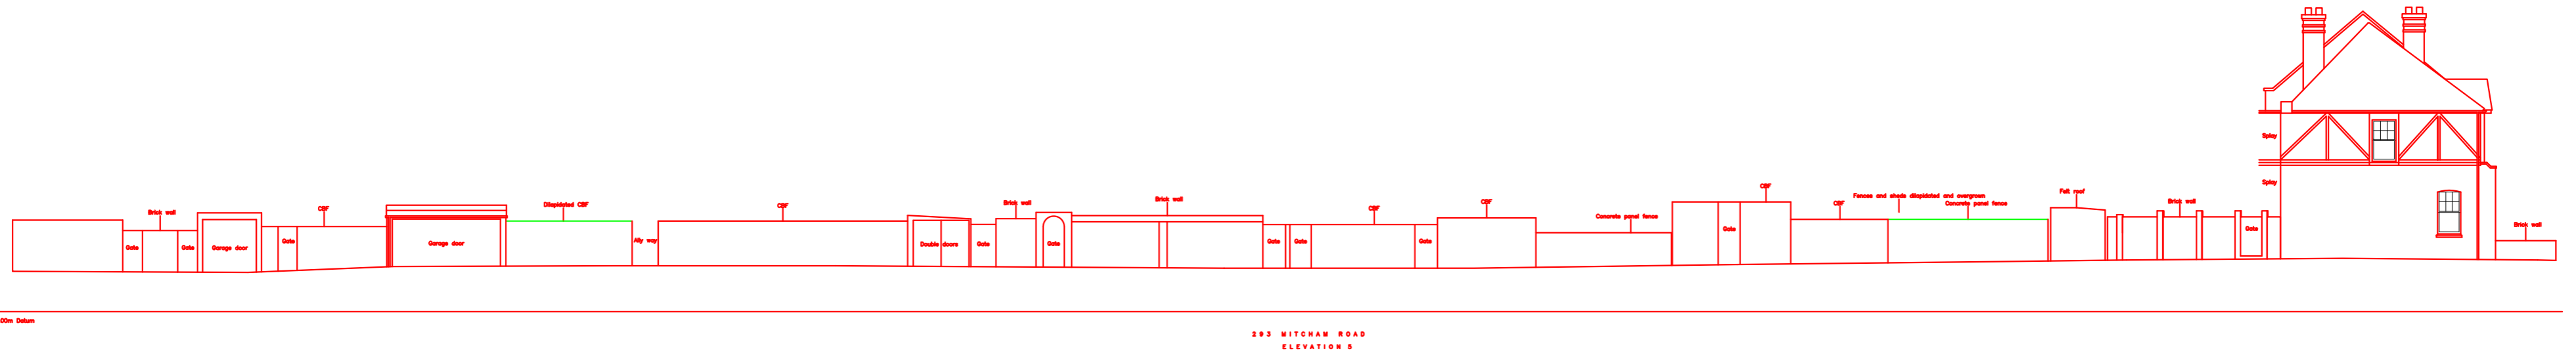

293 MITCHAM ROAD  
ELEVATION 5

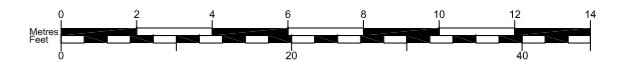

Notes:  
The General contractor is responsible for the verification of all dimensions on site & shall inform the contract administrator of any discrepancies. Do not scale from this drawing. Use figured dimension only. Existing foundations, lintels and wall to be exposed if required by Building Control for assessment & upgrading if found inadequate.  
Any images shown are for illustrative purposes only.


Revisions:  
/ - 190814 - issued to team via email

LOCATION 293 Mitcham Road Tooting SW17 9JQ	CLIENT Joel Bushaway	DRAWING TITLE Existing elevation 5	JOB No 2014	SIZE A3	<b>50°North</b> Architecture Sustainability Design
JOB DESCRIPTION New build	SCALE 1:200 @ A2	STATUS Planning	DRAWING No 007 /	REV	




8.00m Datum

293 MITCHAM ROAD  
ELEVATION 1

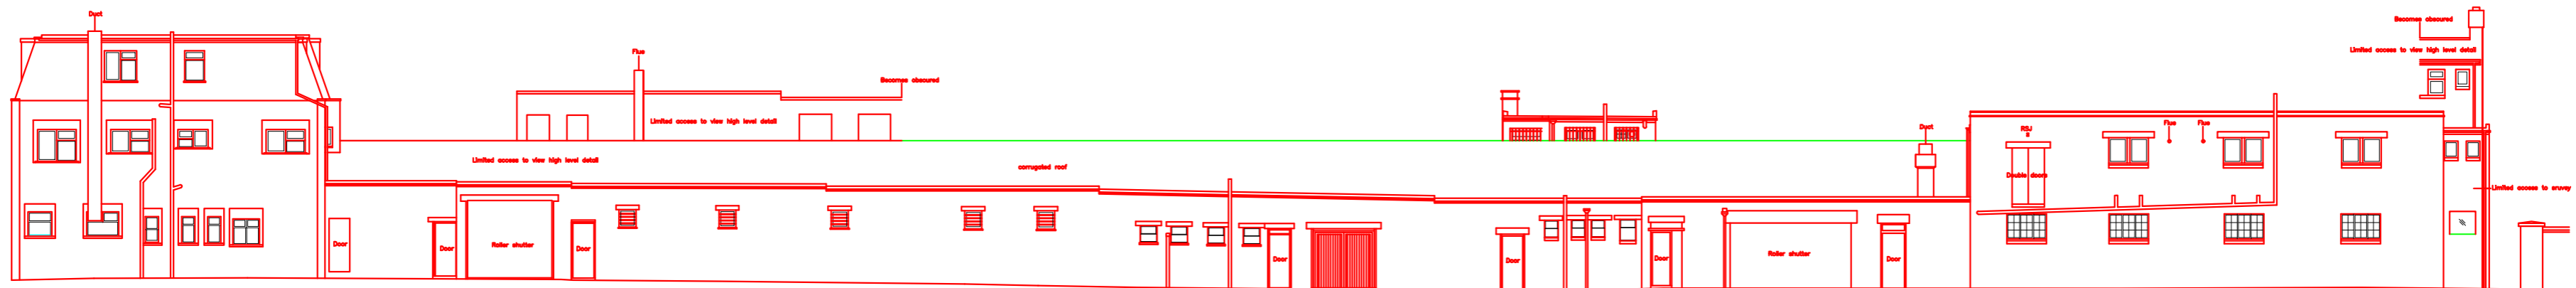


8.00m Datum

293 MITCHAM ROAD  
ELEVATION 2

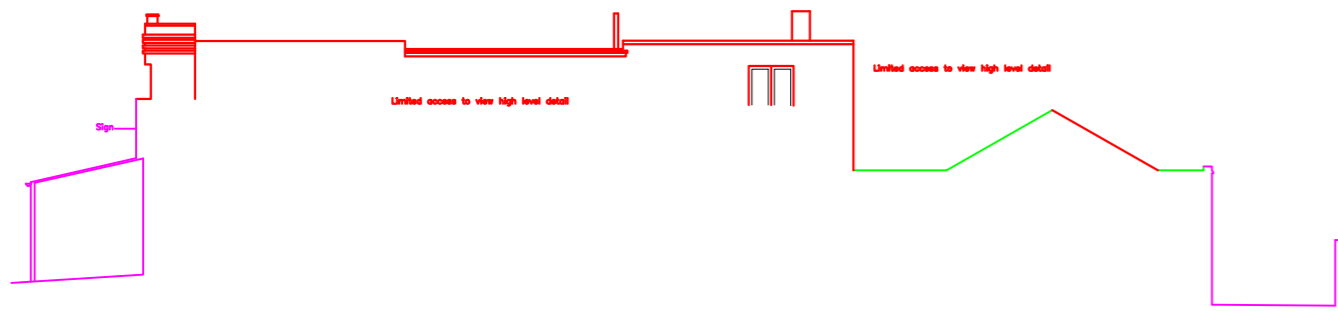

8.00m Datum

293 MITCHAM ROAD  
ELEVATION 3

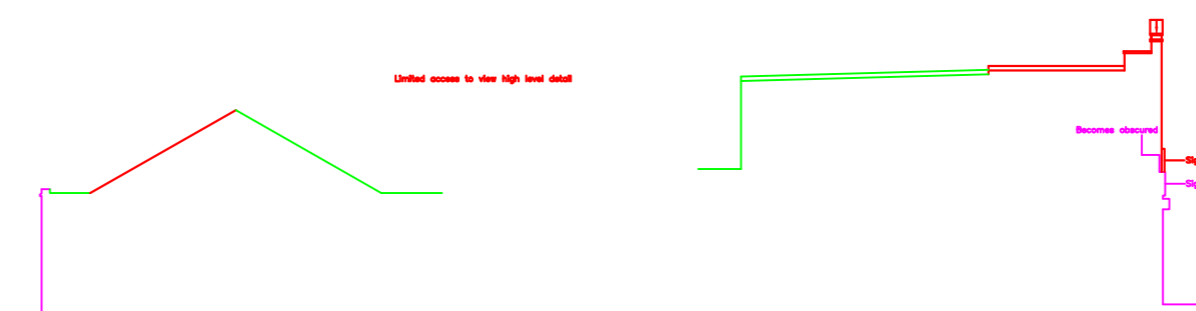

8.00m Datum

293 MITCHAM ROAD  
ELEVATION 4



Notes:  
The General contractor is responsible for the verification of all dimensions on site & shall inform the contract administrator of any discrepancies. Do not scale from this drawing. Use figured dimension only. Existing foundations, lintels and wall to be exposed if required by Building Control for assessment & upgrading if found inadequate.  
Any images shown are for illustrative purposes only.

Revisions:  
7 - 190814 - issued to team via email

LOCATION 293 Mitcham Road Tooting SW17 9JQ	CLIENT Joel Bushaway	DRAWING TITLE Existing elevations 1,2,3 & 4	JOB No 2014	SIZE A3	<b>50°North</b> Architecture Sustainability Design	
	SCALE 1:200 @ A2		STATUS Planning	DRAWING No 005 /		REV
JOB DESCRIPTION New build						50degrees.co.uk