

1 Elevation 1 [North]


NOTES:  
Do not scale.  
Contractor must verify all dimensions on site before commencing any work or preparing shop drawings which must be approved by the Architect before manufacture.  
Any extras entitled in work shown on this drawing must be claimed and approved before proceeding.

CHECKED


© - COPYRIGHT  
REPRODUCTION OF THE WHOLE OR PART OF THE DOCUMENT CONSTITUTES AN INFRINGEMENT OF COPYRIGHT. THE INFORMATION, IDEAS AND CONCEPTS CONTAINED IN THIS DOCUMENT IS/ARE CONFIDENTIAL. THE RECIPIENT(S) OF THIS DOCUMENT IS/ARE PROHIBITED FROM DISCLOSING SUCH INFORMATION, IDEAS AND CONCEPTS TO ANY PERSON WITHOUT PRIOR WRITTEN CONSENT OF THE COPYRIGHT HOLDER.

REV	DATE	DESCRIPTION


Drawing to be read in conjunction with PL\_01, existing site plan and plans including demolition

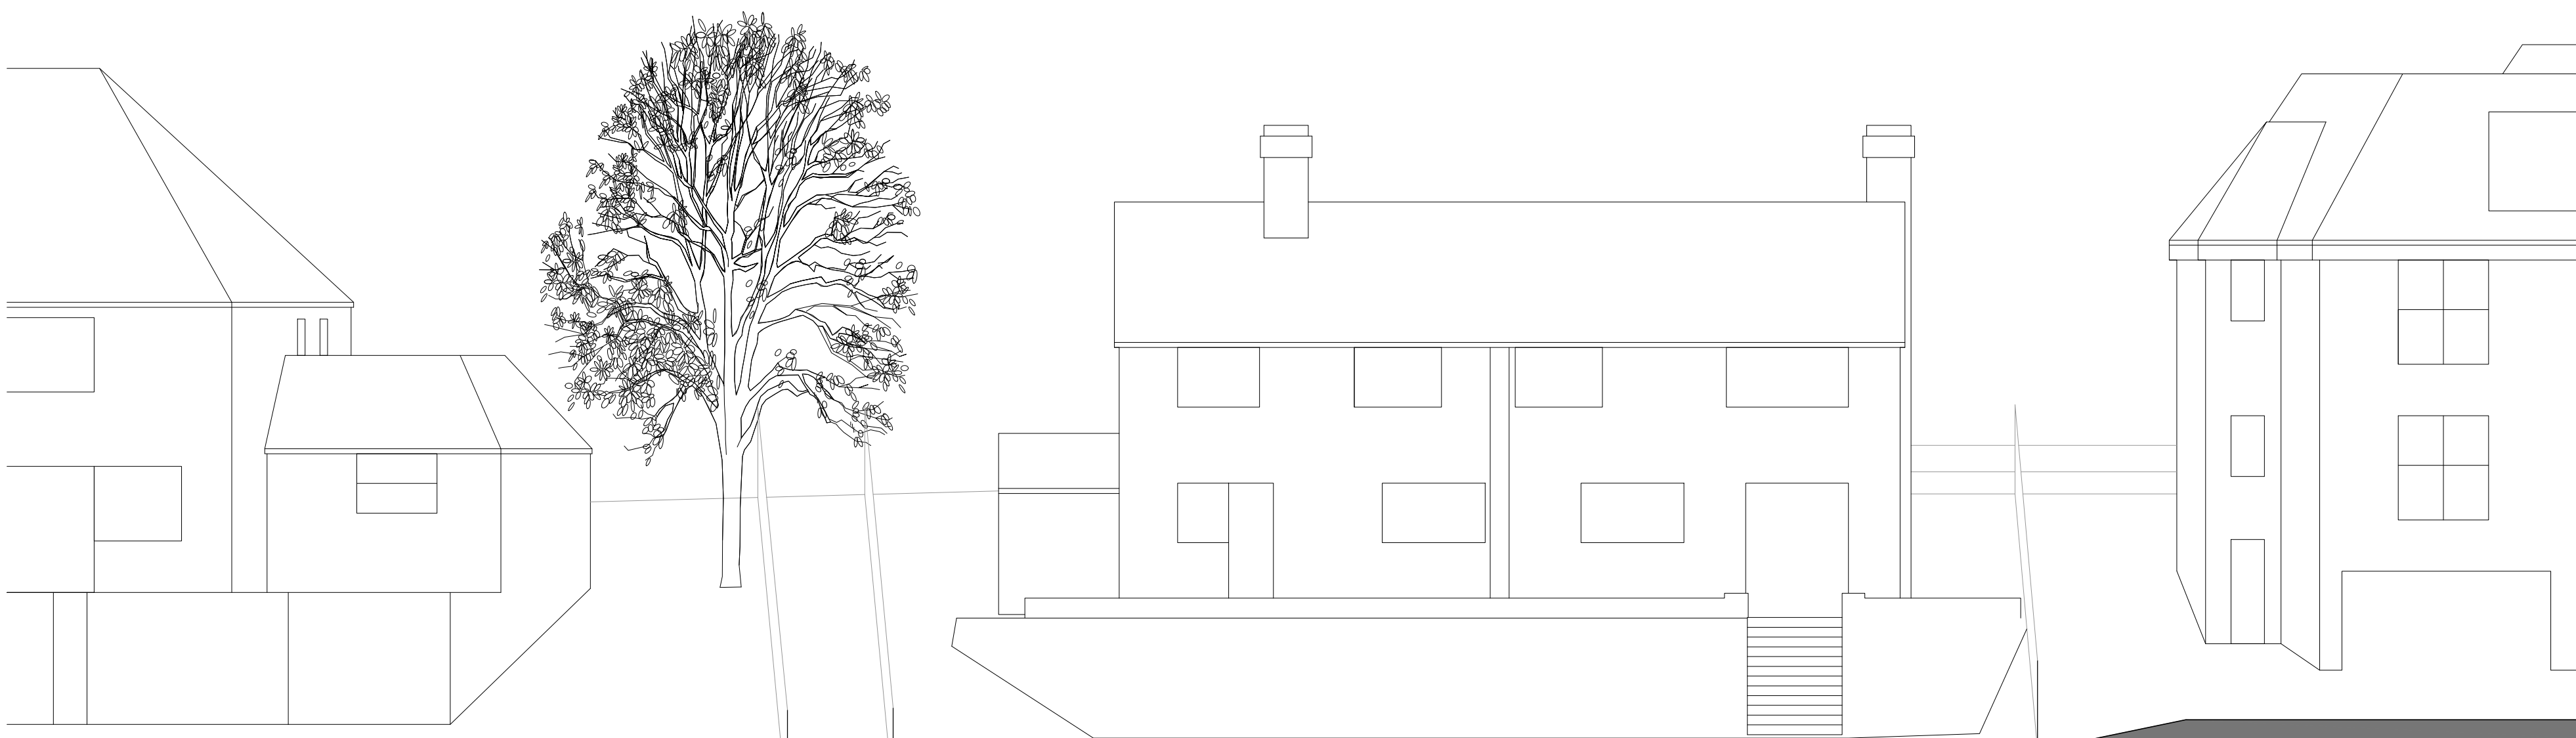


3 Elevation 3 [South]

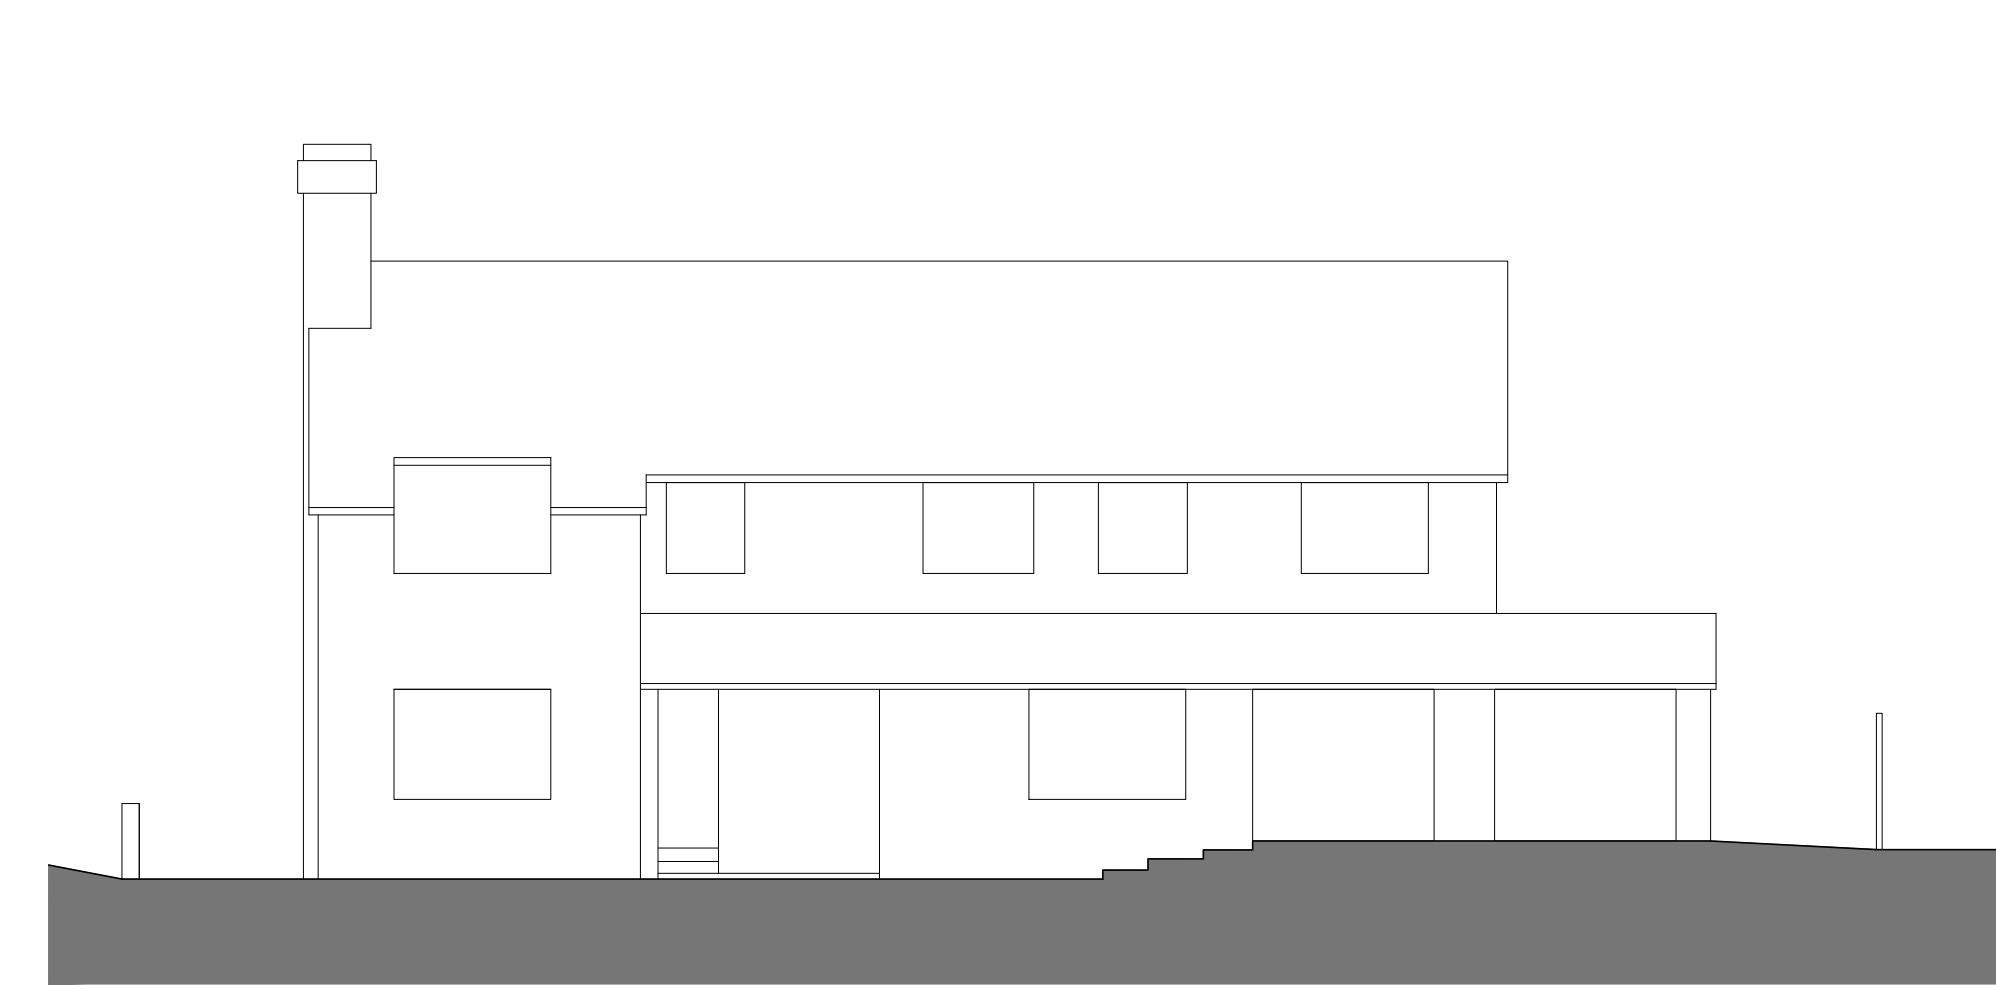

5 Elevation 5 [North]

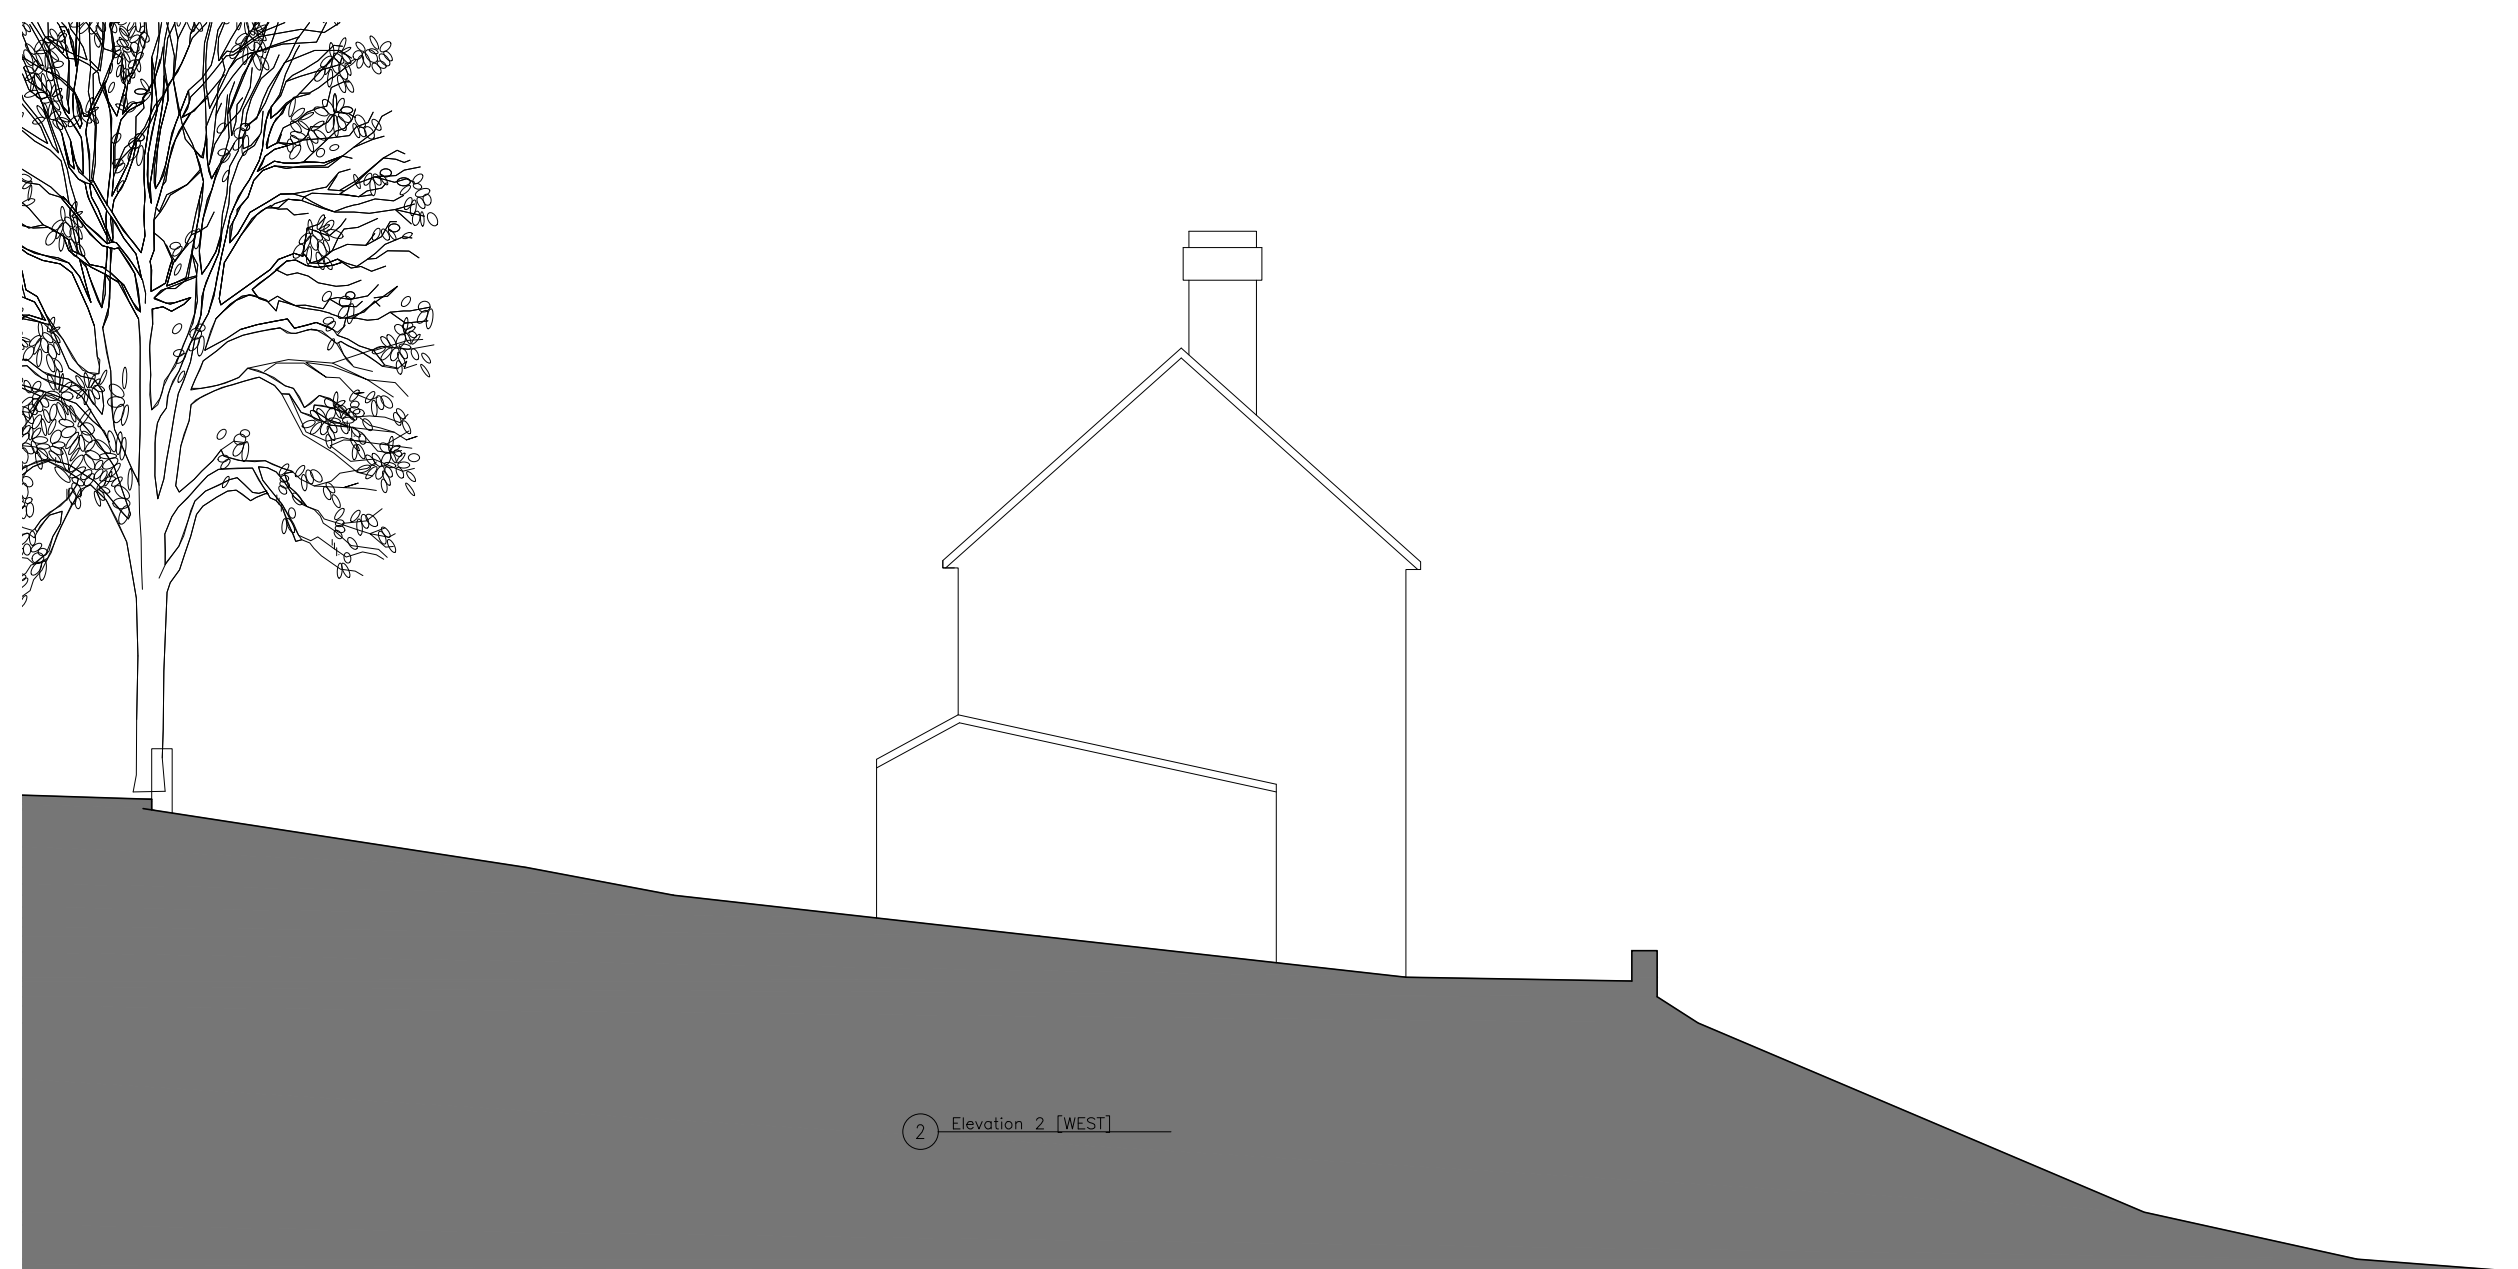

2 Elevation 2 [WEST]

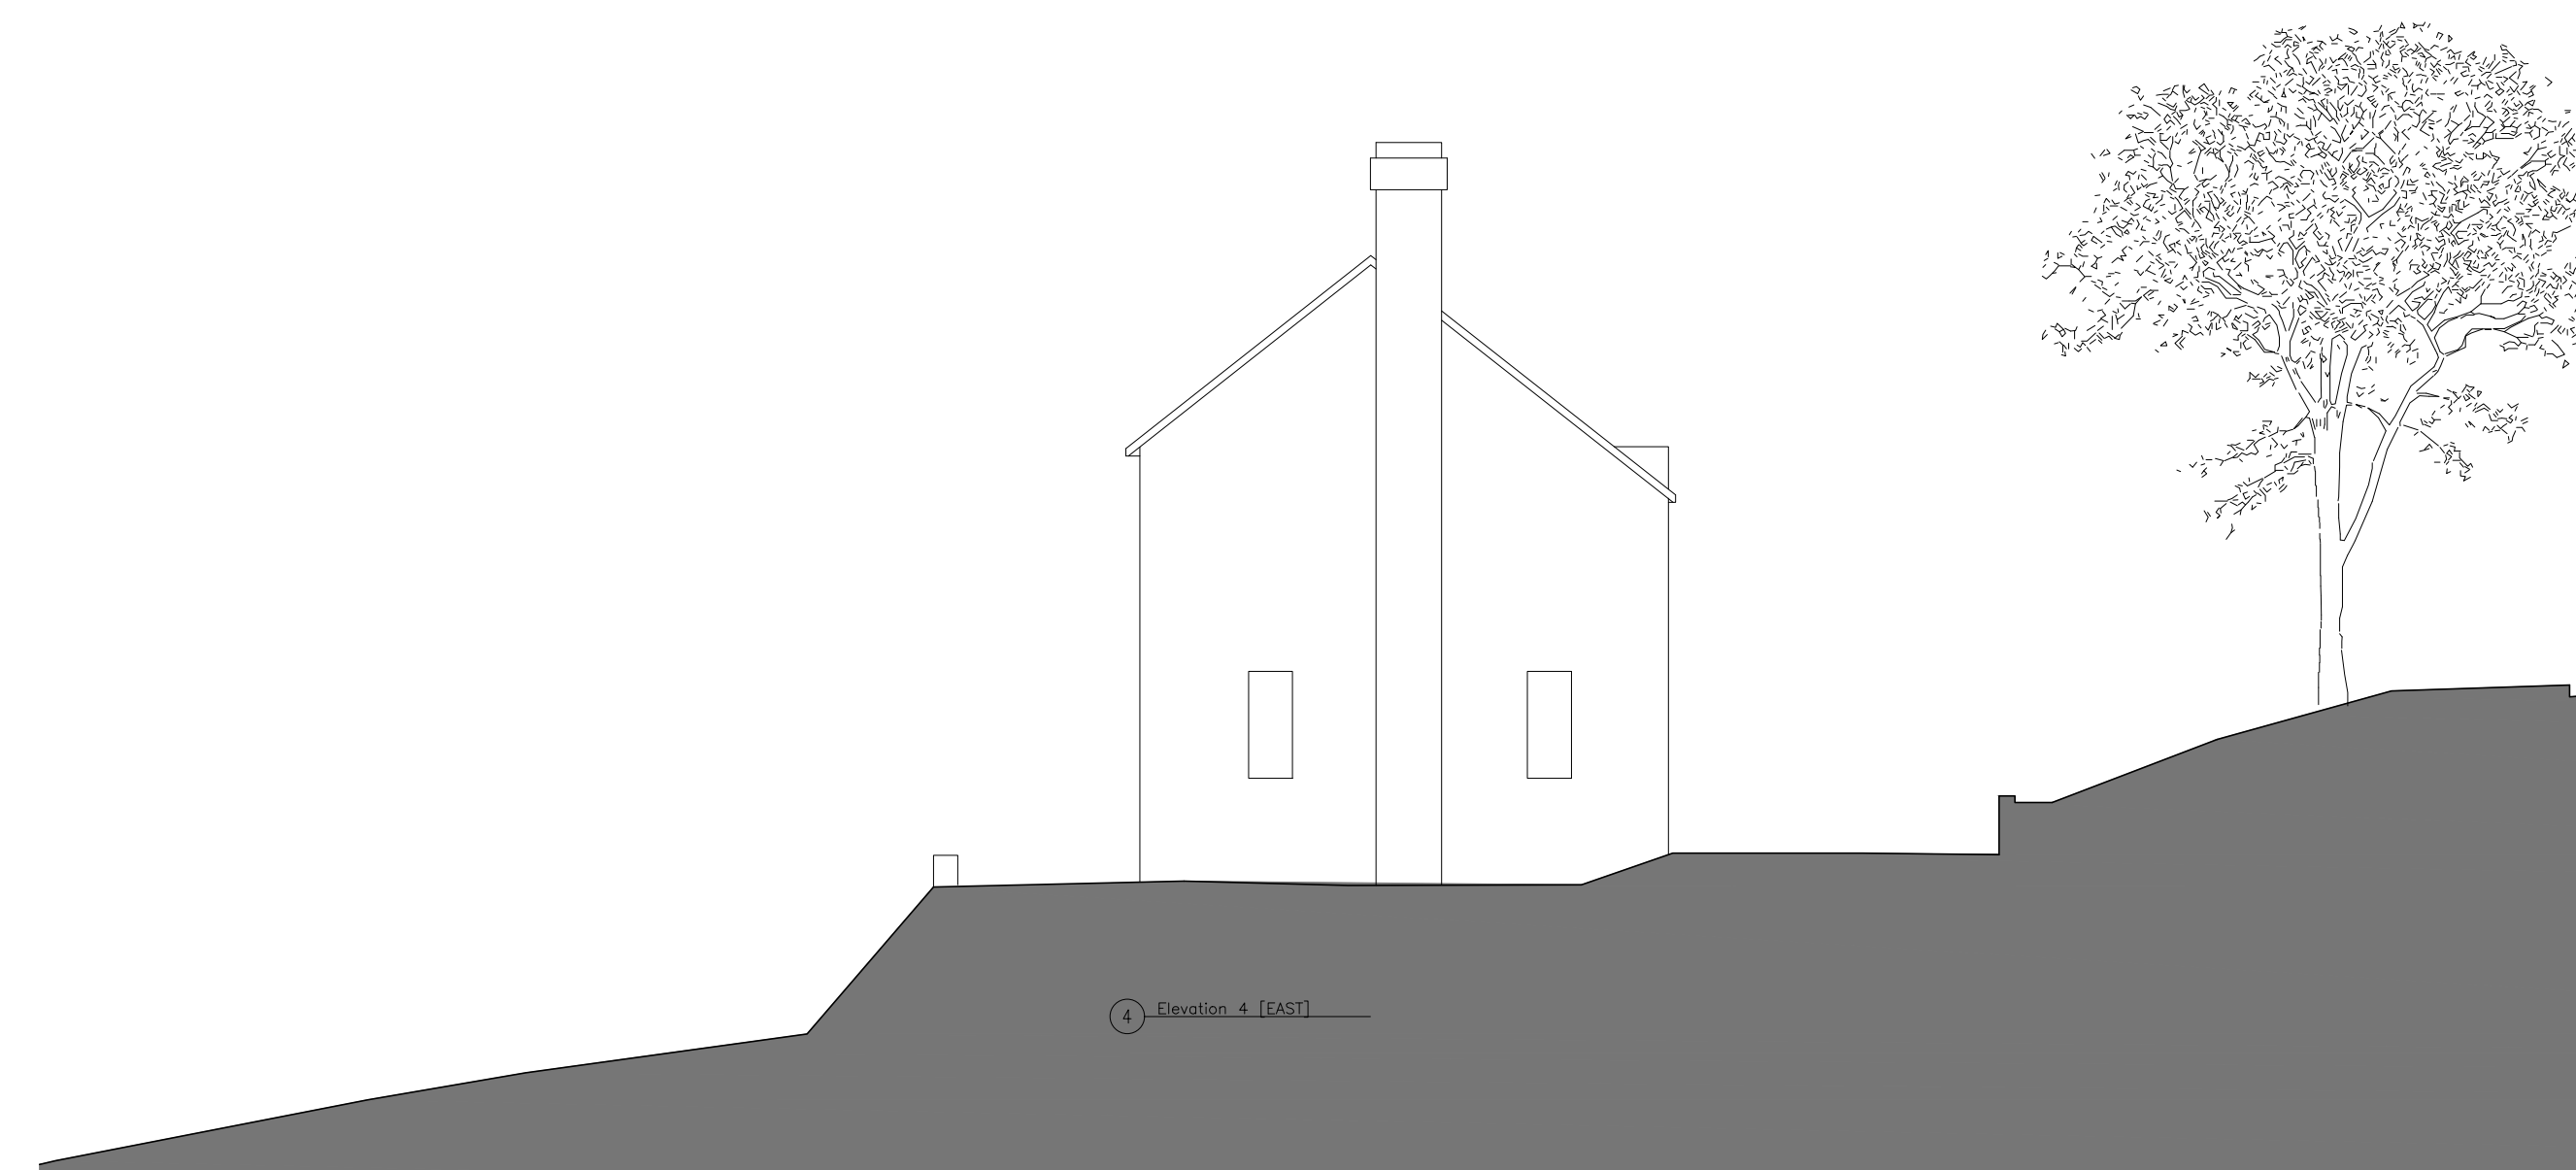

4 Elevation 4 [EAST]

**TPOLOGY Architects**

60a Copers Cope Road  
Beckenham  
BR3 1RJ  
07776 196 050  
www.typology-architects.net

drawing title  
**Existing Elevations**

project  
**Palatium Properties  
13a Russell Hill  
Purley  
CR8 2JB**

scale 1:100 @ A1  
drawn GO  
date June 2023

job no.  
drawing number **2395\_EX\_300**  
status  
Planning rev

