

**SECOND FLOOR PLAN**

SCALE 1:100

- 2400mm ABOVE FFL
- 2100mm ABOVE FFL
- 1800mm ABOVE FFL
- 1500mm ABOVE FFL




**FRONT (SOUTH WEST) ELEVATION**

SCALE 1:100



**SIDE (SOUTH EAST) ELEVATION**

SCALE 1:100

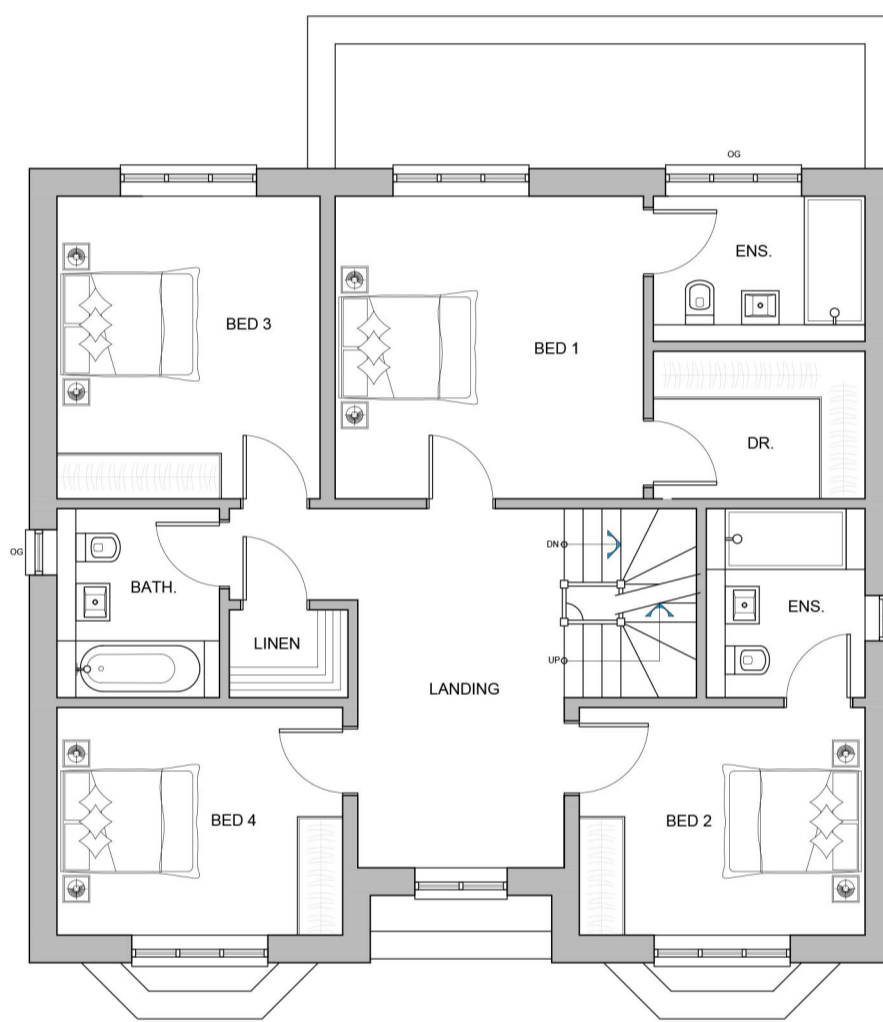


**FIRST FLOOR PLAN**

SCALE 1:100




**REAR (NORTH EAST) ELEVATION**

SCALE 1:100

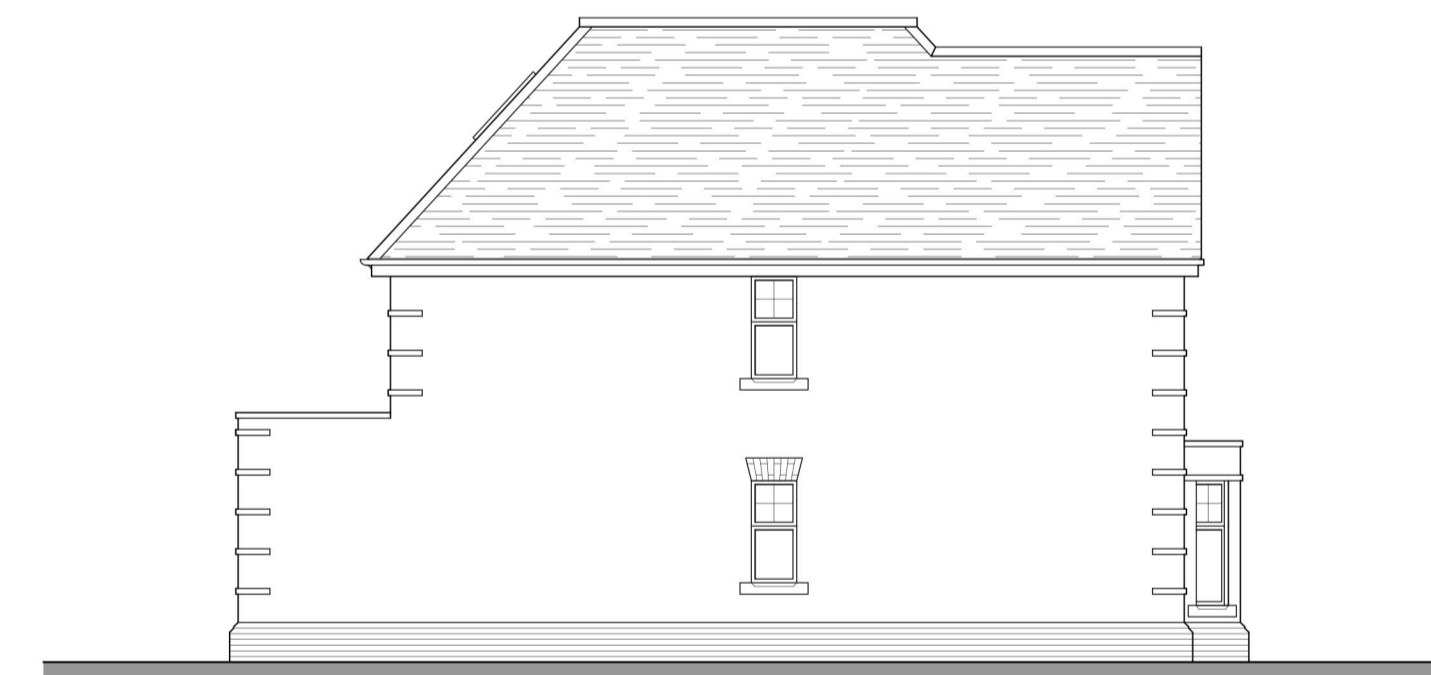

**SIDE (NORTH WEST) ELEVATION**

SCALE 1:100

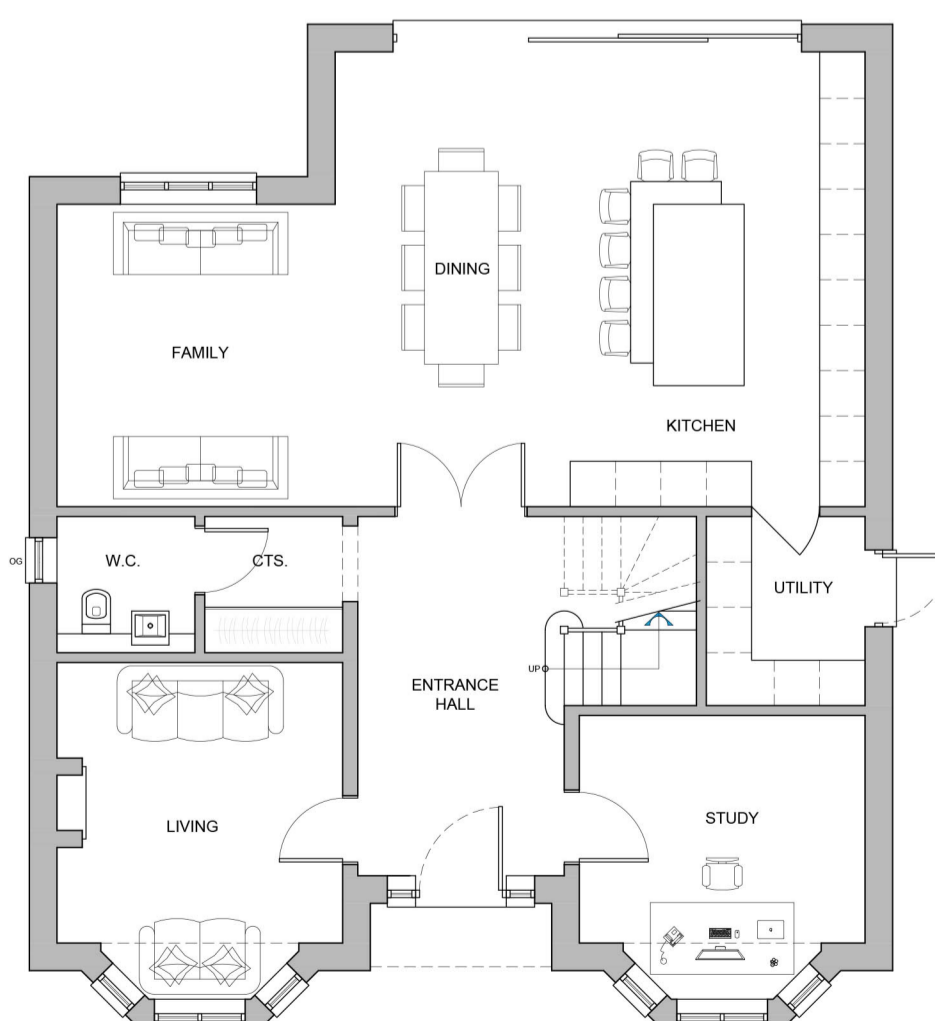

**GROUND FLOOR PLAN**

SCALE 1:100

REV	JAN 24	REVISIONS	REV	JAN 24	REVISIONS	CLIENT:	BRUCKLAND DEVELOPMENTS LTD	PROJECT:	38 VERNON WALK, TADWORTH, KT20 5QP.
						SCALE:	1:100 (A1 ORIGINAL)	DRAWING:	PROPOSED PLANS & ELEVATIONS
						DRAWN:	CdeO	DRAWING NO.:	24 - P0254
						JAN 24:	JAN 24	REVISION:	SK102

© COPYRIGHT EXISTS ON THE DESIGNS AND INFORMATION SHOWN ON THIS DRAWING. This drawing may be scaled or cross referenced to the scale bar for planning application purposes only. Do not scale for any other purpose. Use figured dimensions only. Subject to site survey and all necessary consents. All dimensions to be checked CdeO user and any discrepancies, errors or omissions to be reported to Twenty20 Architecture Ltd before work commences. This drawing is to be read in conjunction with all other relevant materials.

**TWENTY-20**  
Architecture  
Technical  
Vision

© 144 (E) 1344 613514  
admin@twenty20architecture.co.uk  
www.twenty20architecture.co.uk  
Old Boundary House, London Road, Sunningdale, Berkshire, SL5 0DU