



ROOFSCAPE PLAN

SCALE 1:100

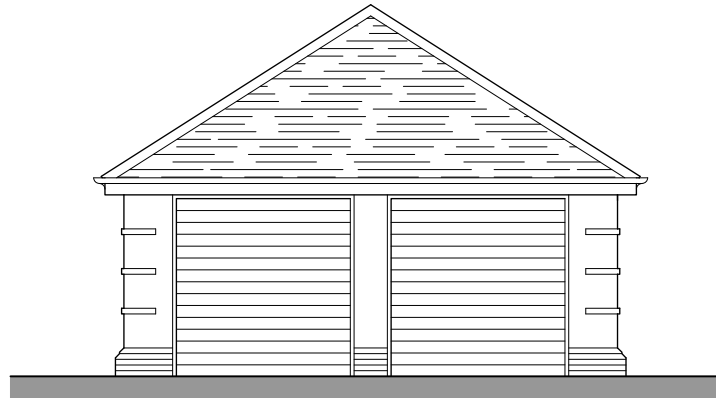


FRONT (NORTH WEST) ELEVATION

SCALE 1:100

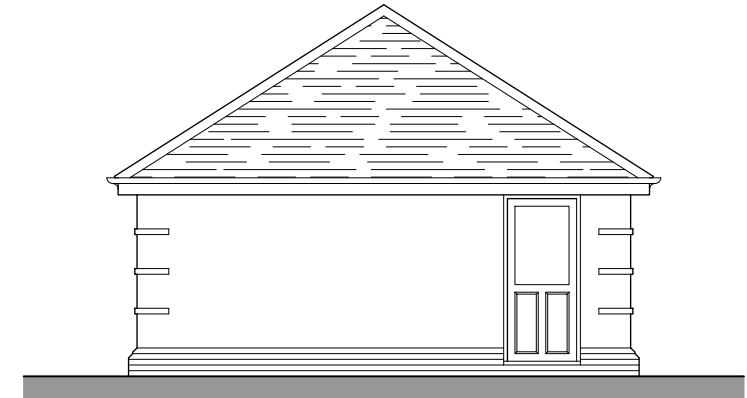


SIDE (SOUTH WEST) ELEVATION

SCALE 1:100

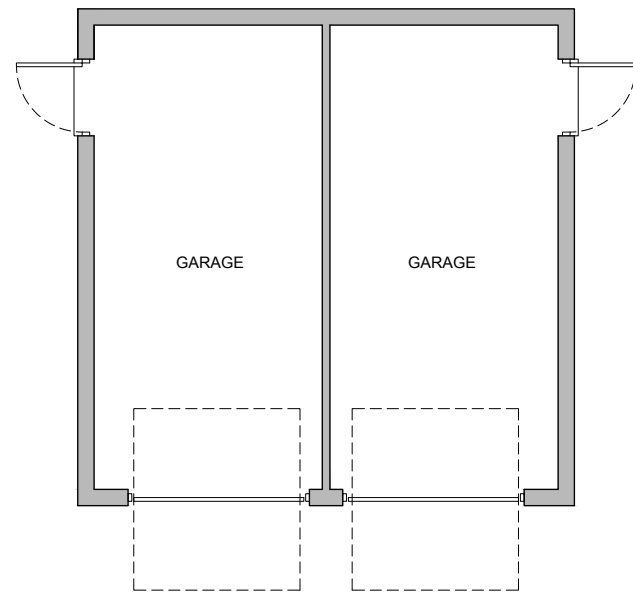


GROUND FLOOR PLAN

SCALE 1:100

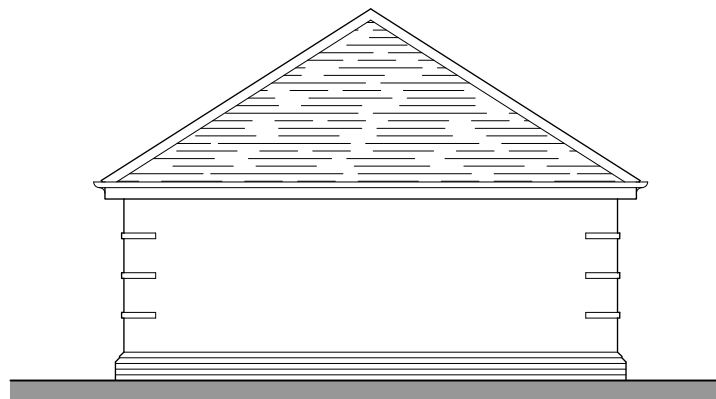

REAR (SOUTH EAST) ELEVATION

SCALE 1:100

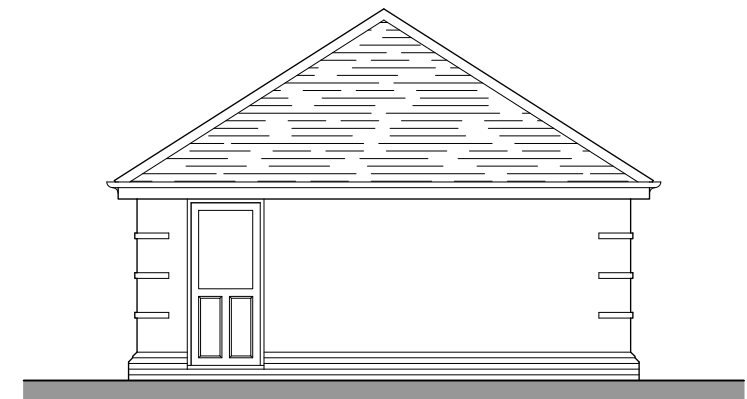

SIDE (NORTH EAST) ELEVATION

SCALE 1:100

REV.	JAN' 24	REVISIONS:	REV.	JAN' 24	REVISIONS:	CLIENT:	BRUCKLAND DEVELOPMENTS LTD	PROJECT:	36 VERNON WALK, TADWORTH, KT20 5QP.	<p>+44 (0) 1344 513514 admin@2020architecture.co.uk www.2020architecture.co.uk Old Boundary House, London Road, Sunningdale, Berkshire, SL5 0DJ</p>				
						SCALE:	1:100 (A3 ORIGINAL)	DRAWING:	PROPOSED GARAGE					
						DRAWN:	CdeO	24 - P0254:	24 - P0254		DRAWING NO:	SK103	REVISION:	-
						JAN' 24:	JAN' 24							

© COPYRIGHT EXISTS ON THE DESIGNS AND INFORMATION SHOWN ON THIS DRAWING
 This drawing may be scaled or cross referenced to the scale bar for planning application purposes only. Do not scale for any other purpose, use figured dimensions only. Subject to site survey and all necessary consents.
 All dimensions to be checked CdeO user and any discrepancies, errors or omissions to be reported to Twenty20 Architecture Ltd before work commences. This drawing is to be read in conjunction with all other relevant materials.