


HOUSE C
FLANK (N W) ELEVATION
(HOUSE B HANDED)



HOUSE B FRONT ELEVATION


HOUSE C FRONT ELEVATION

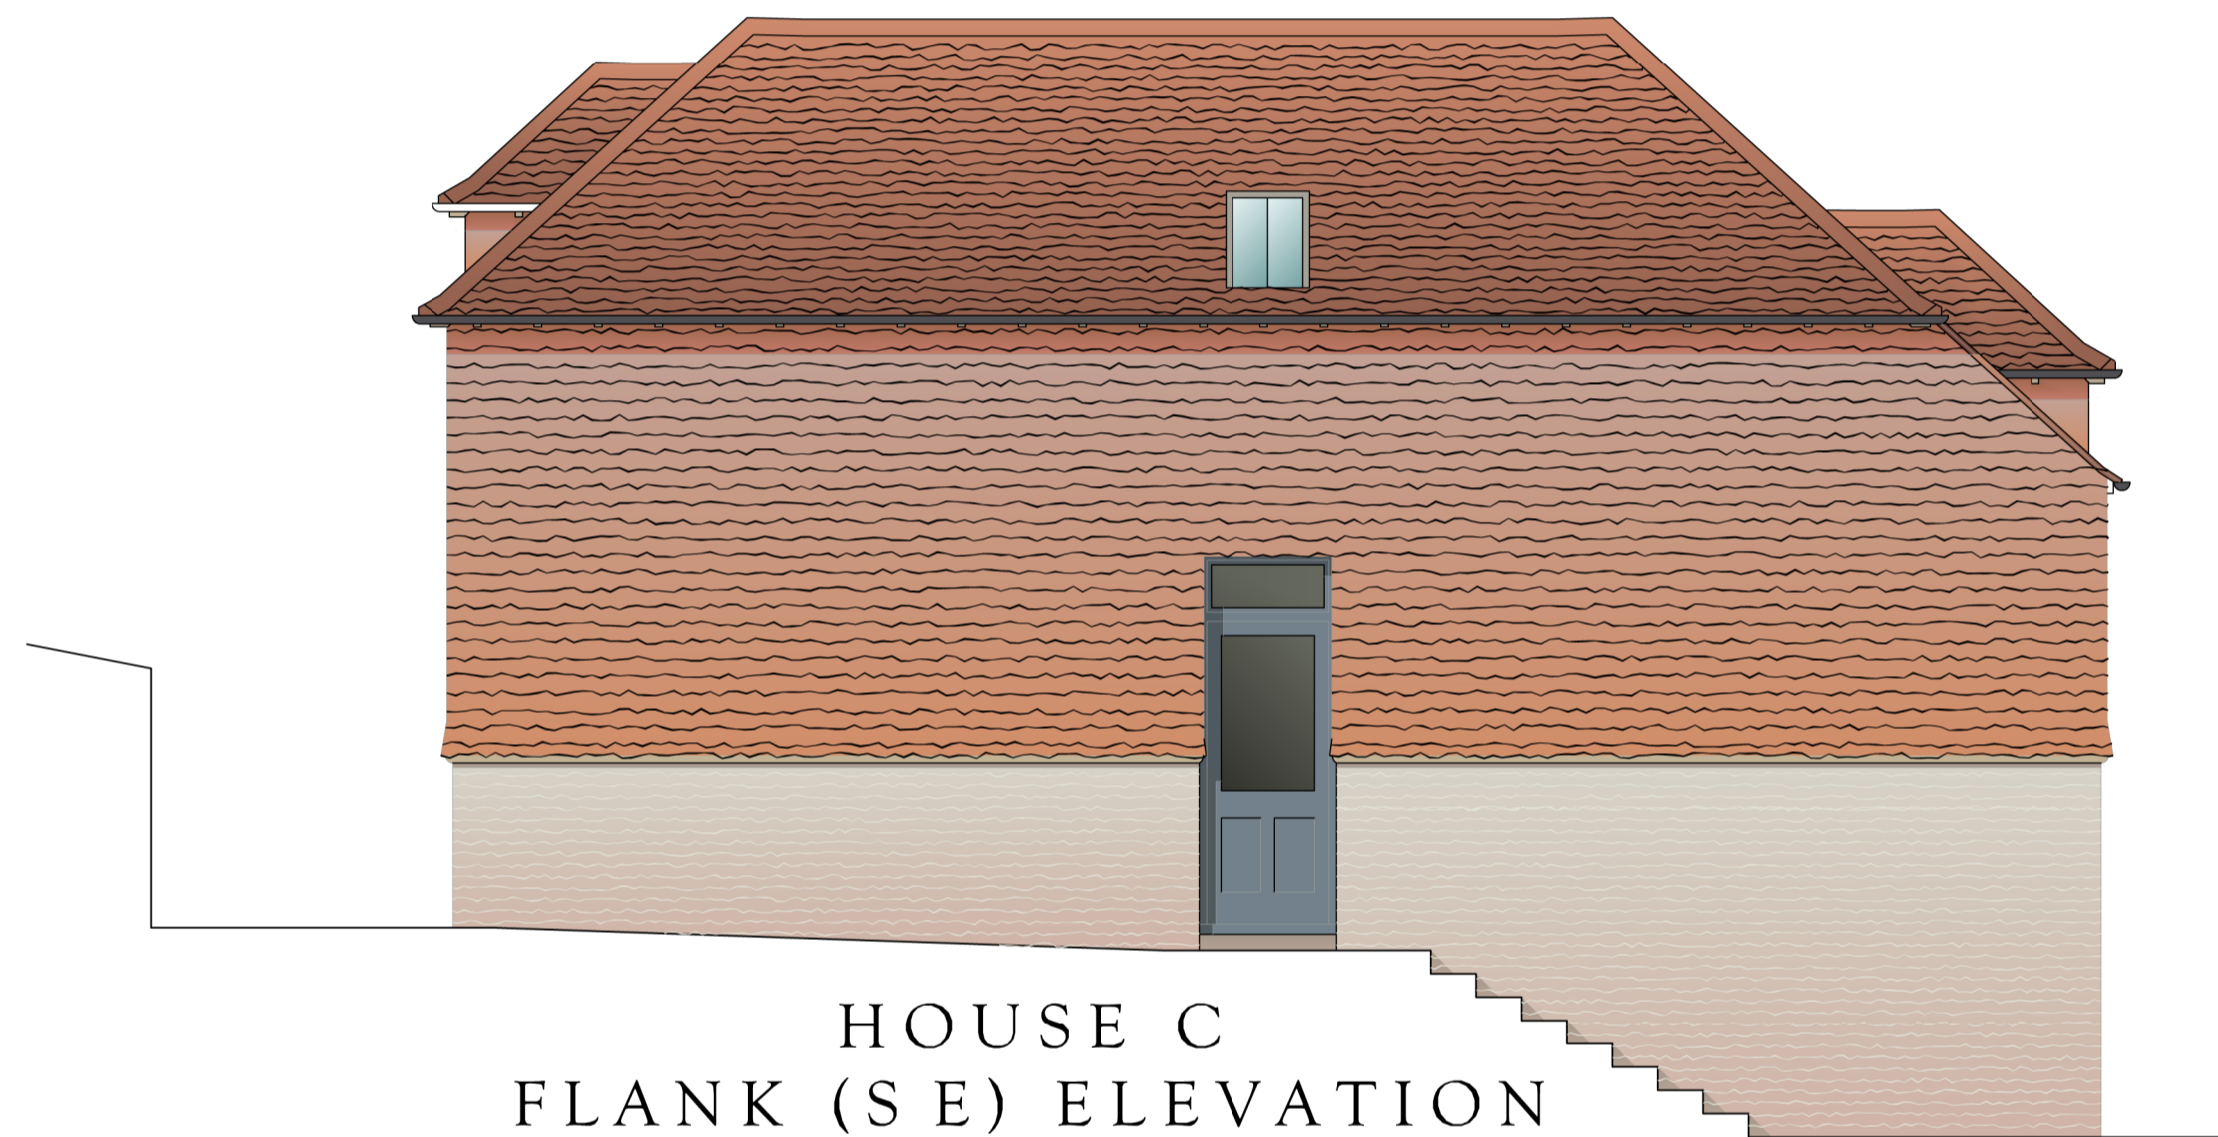

HOUSE C
FLANK (S E) ELEVATION
(HOUSE C HANDED)






HOUSES B & C REAR ELEVATION

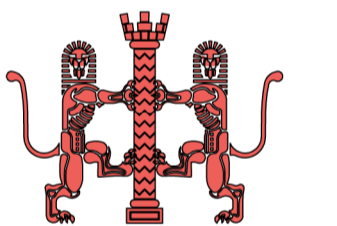

GRAHAM RIX R I B A
CHARTERED ARCHITECT
13 Furze Lane, Purley
Surrey CR8 3EJ




tel: 020 8660 2571

web site: www.grahamrix.co.uk
email: graham@grahamrix.co.uk

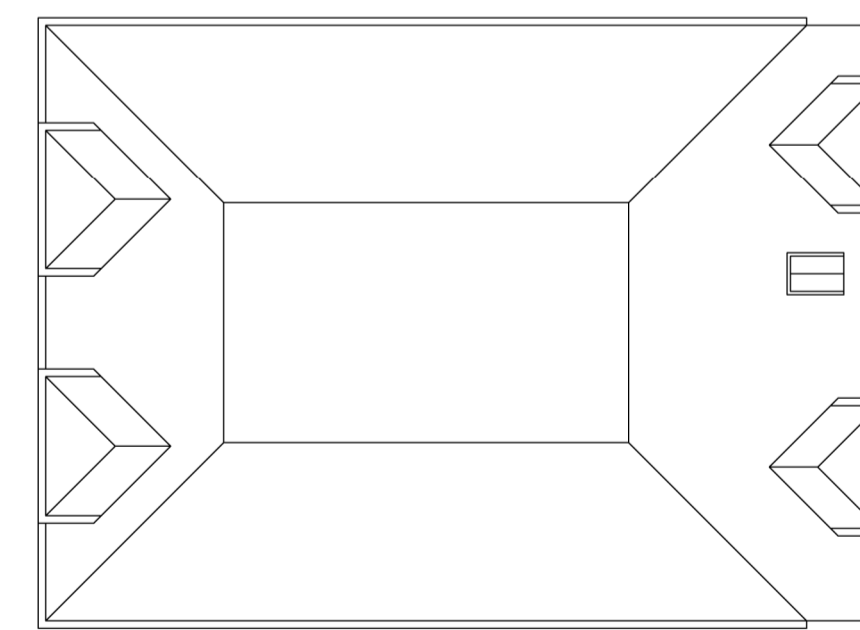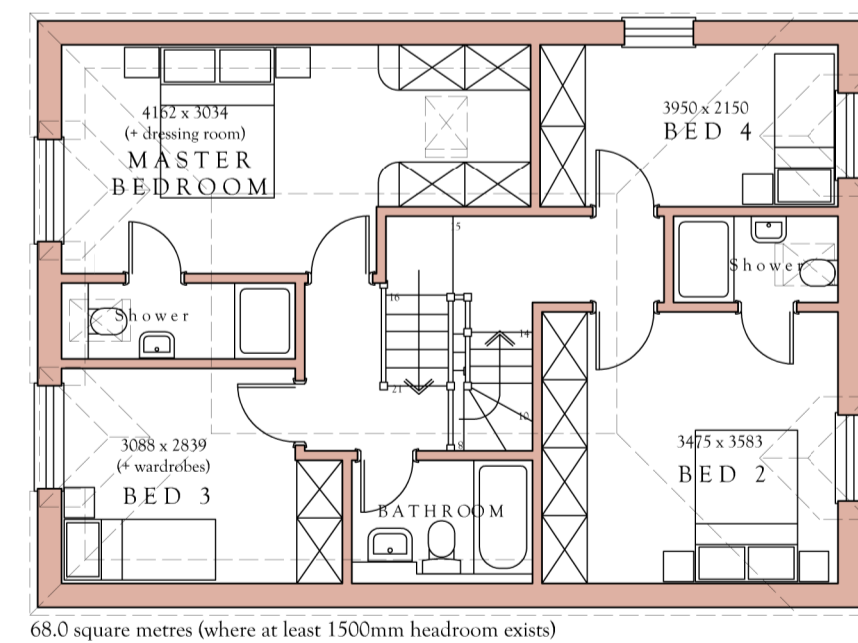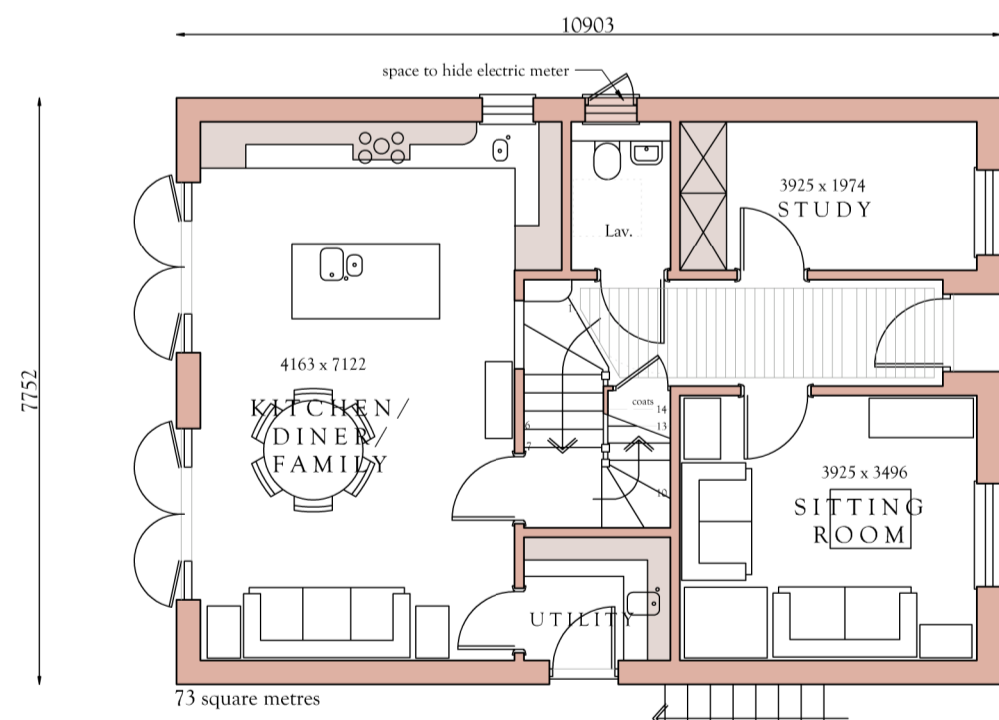

HOUSE C

HOUSE B

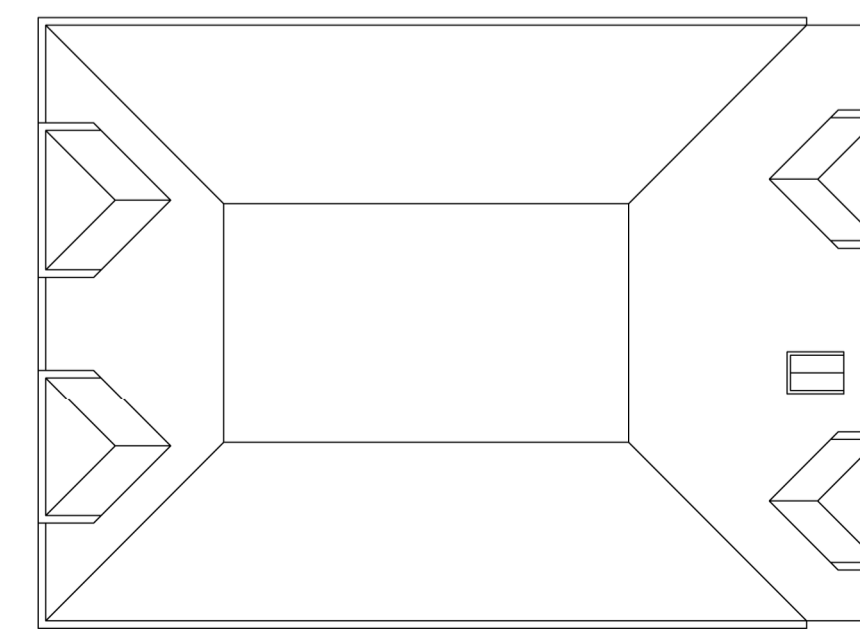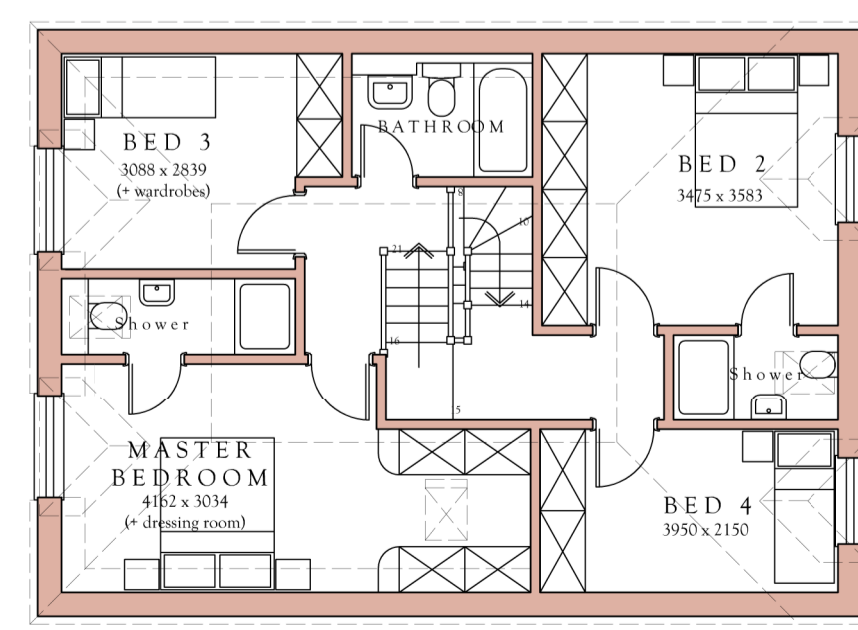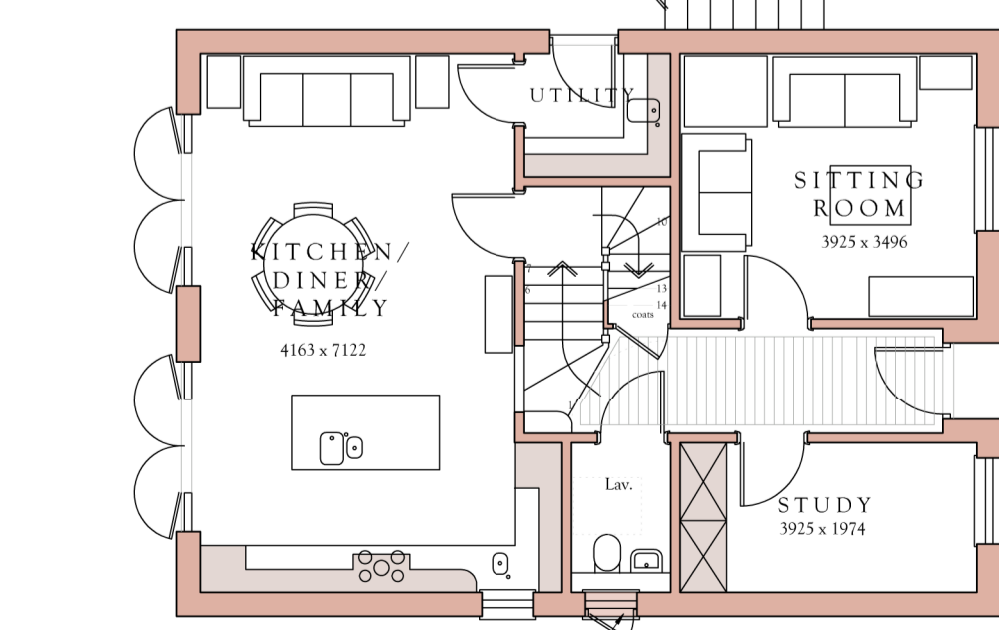


HOUSE C

HOUSE B

GROUND FLOOR PLANS
HOUSES B & C : 141 square metres

FIRST FLOOR PLANS

ROOF PLANS

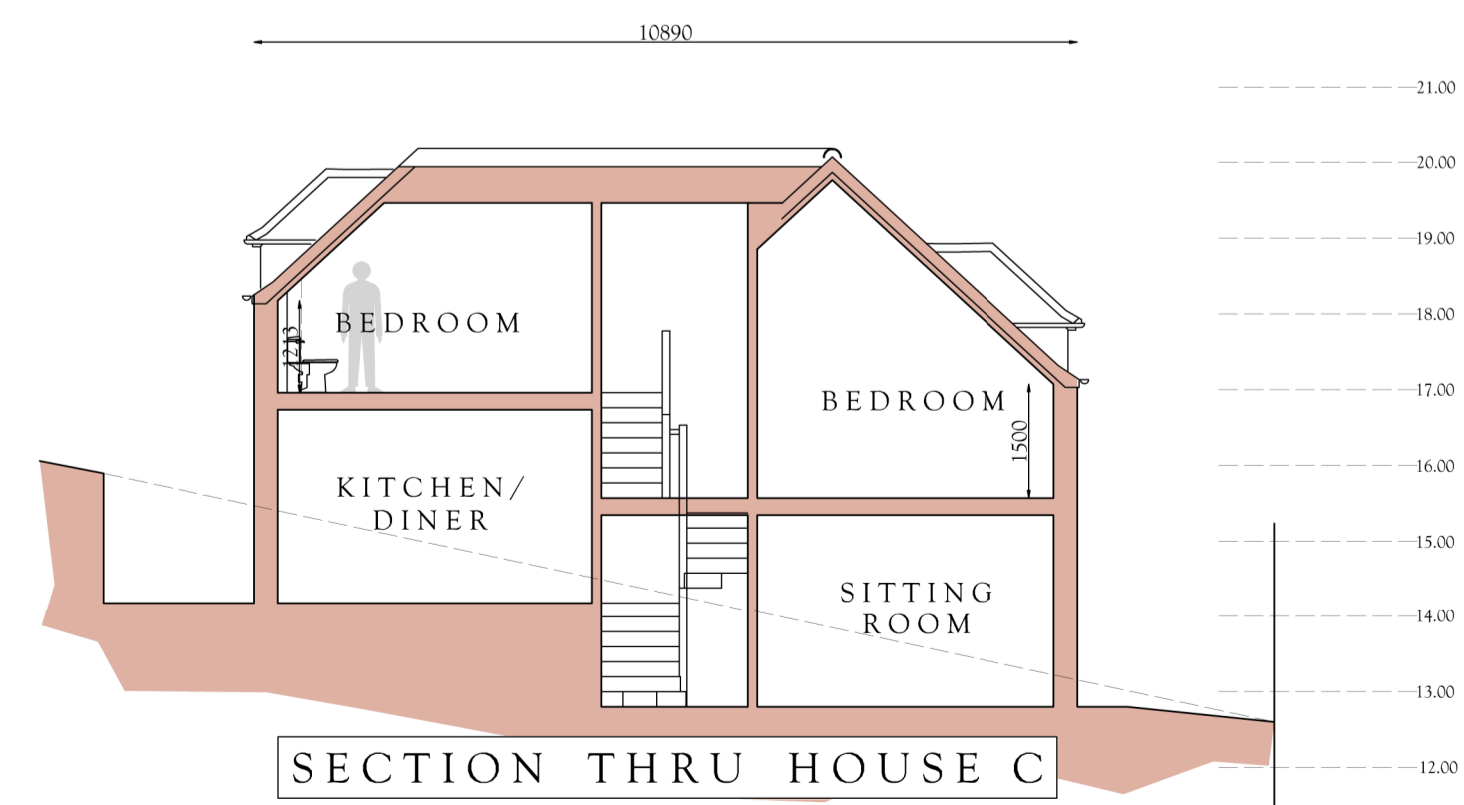

SECTION THRU HOUSE C

Proposed Development
at
86, 88 & 90 CATERHAM DRIVE
& 72 WADDINGTON AVENUE
COULSDON CR5 1JG
for
Carvall Homes Ltd

HOUSES B & C

scale 1:50 & 1:100 09/11/2023

86CD.6 P4