




Basement

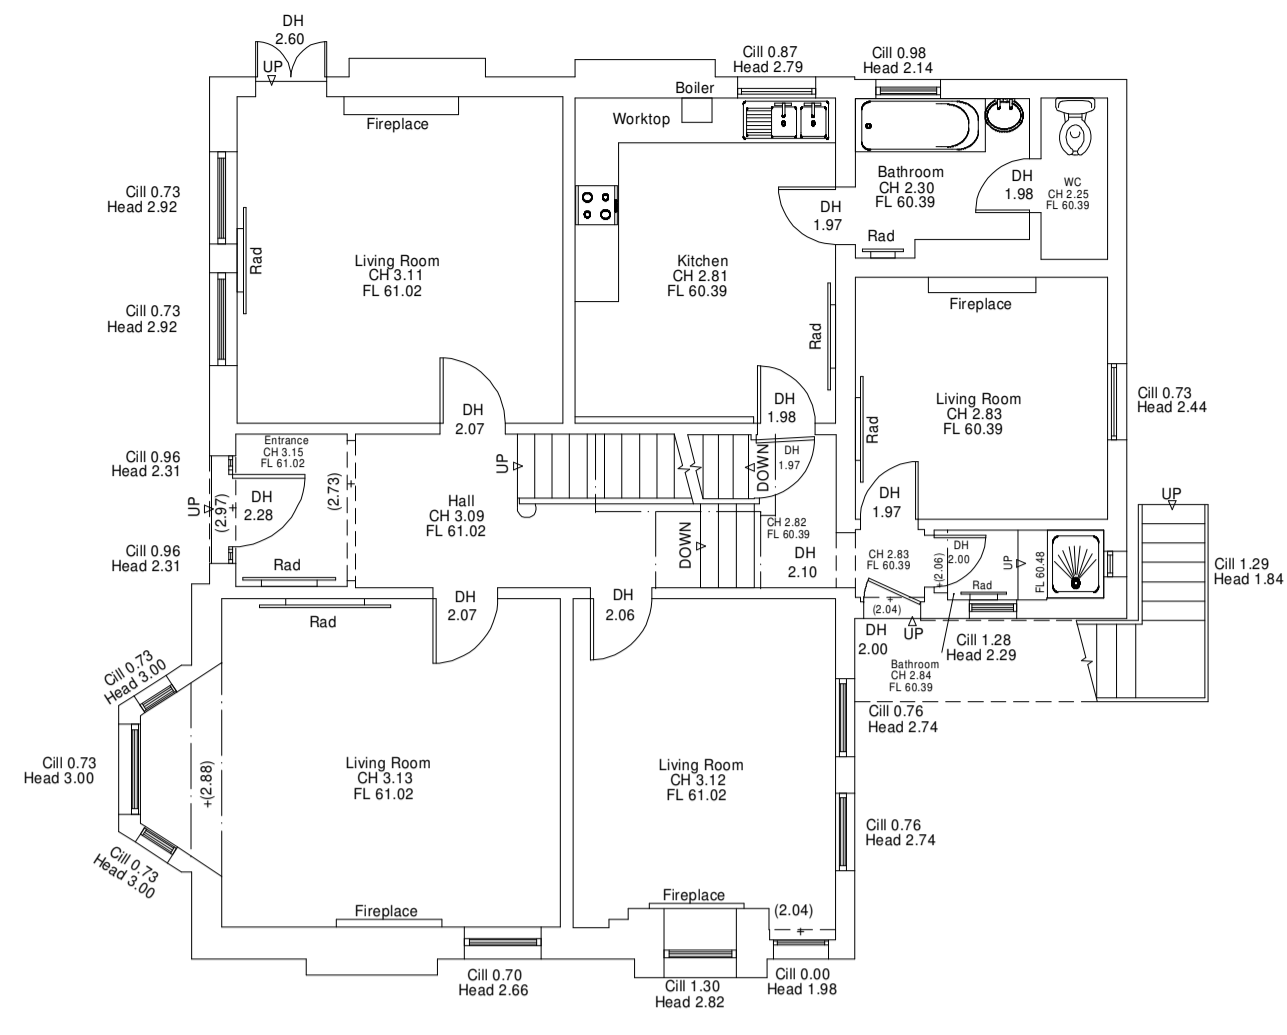





Ground Floor

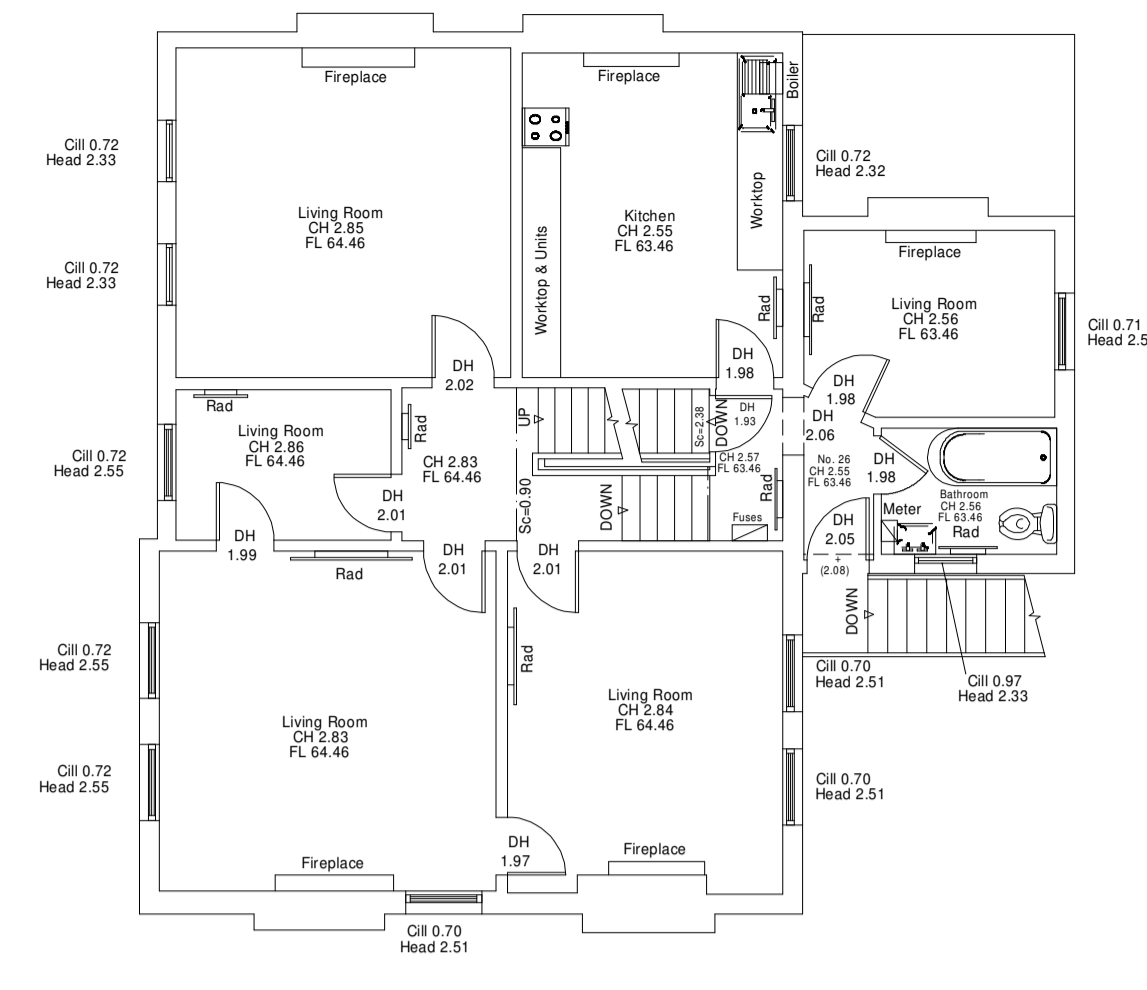

First Floor

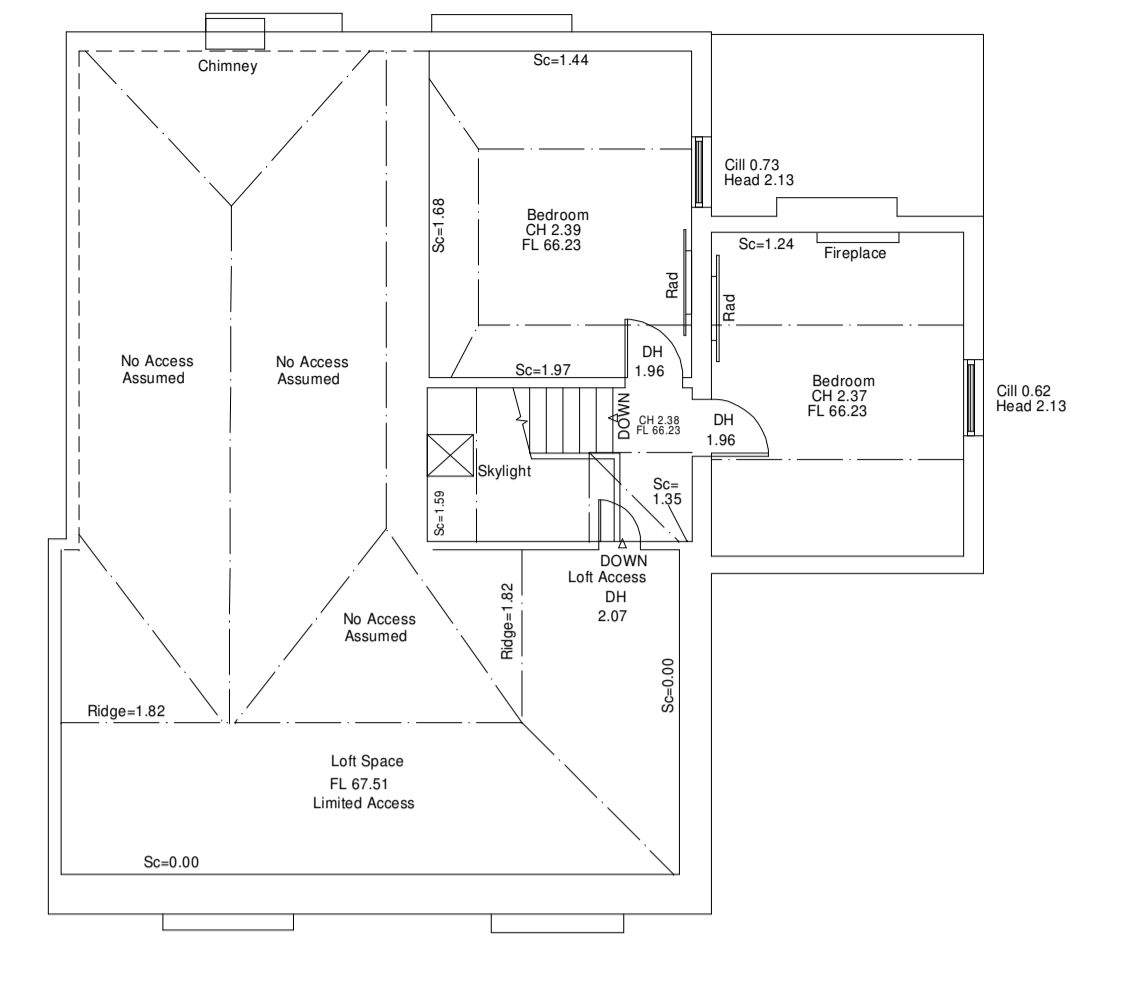

Second Floor

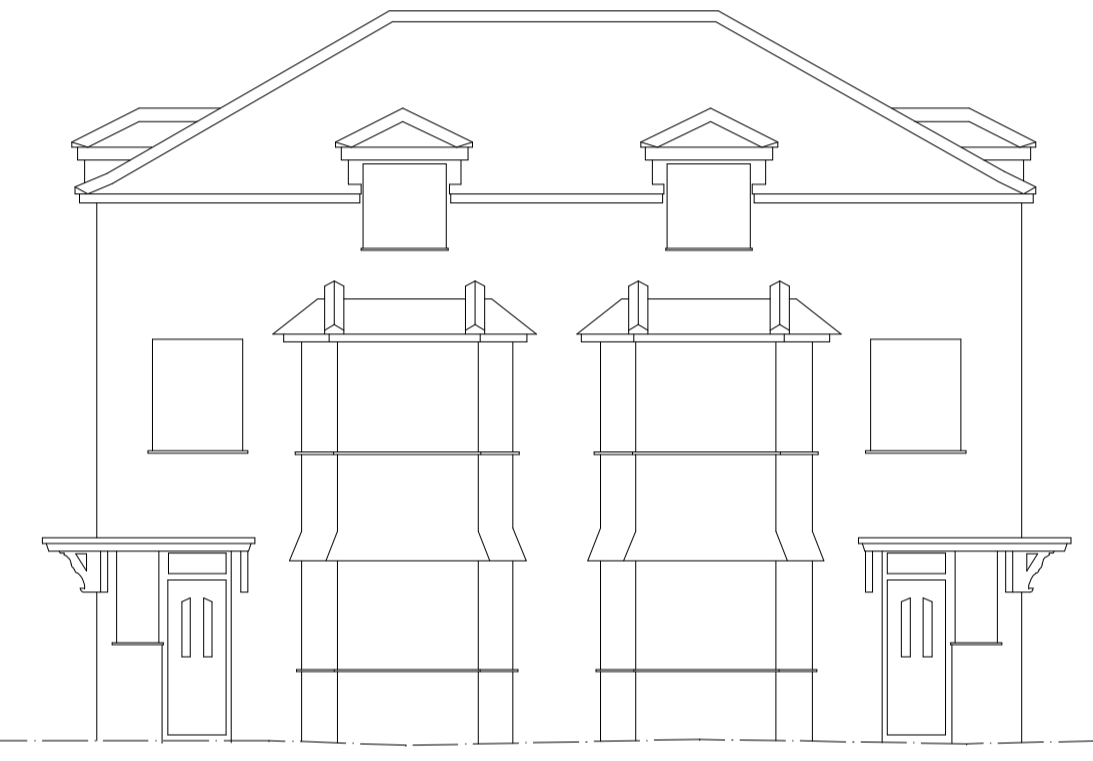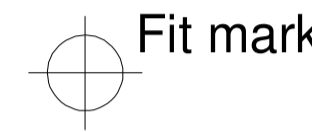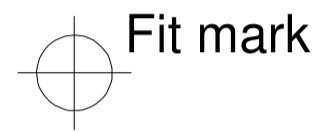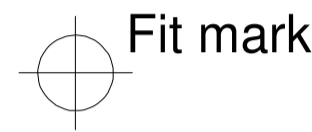

No.29 No.31



No.33 & No.26



No.33 & No.26 Garages



No.24 No.22

Elevation/Outline Elevation 1

Elevation/Outline Elevation 2

Datum 55.000m

Datum 55.000m

Datum 55.000m


Datum 55.000m




No.33 & No.26  
Elevation 3



No.33 & No.26  
Elevation 4

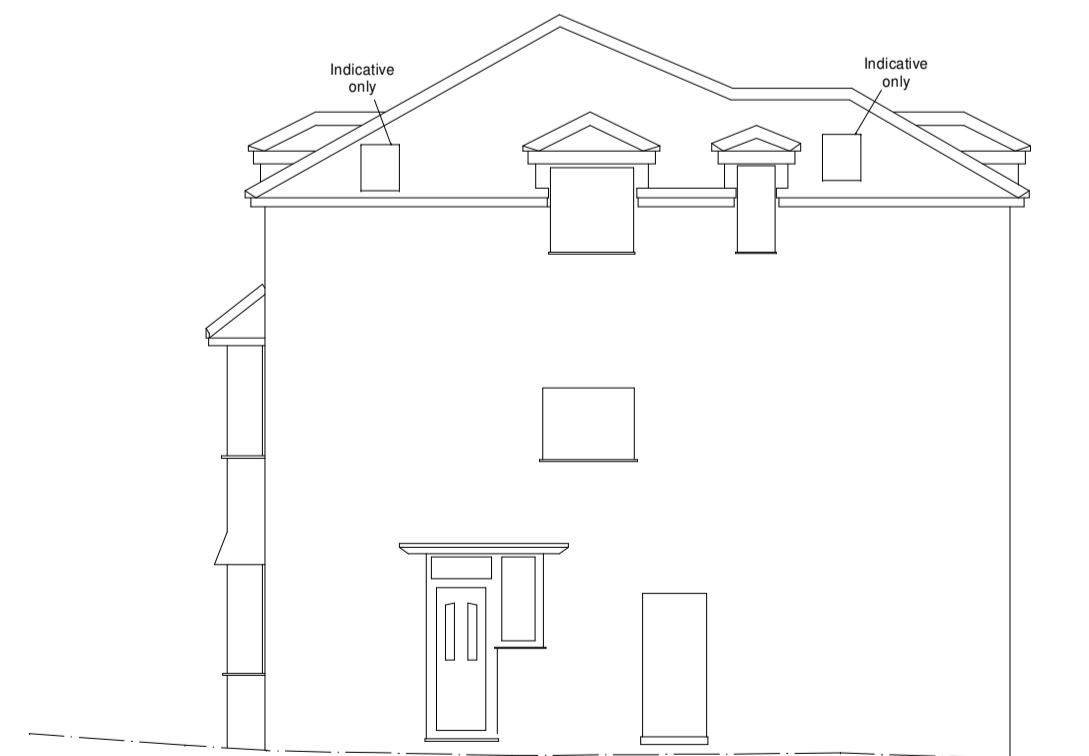

No.31  
Outline Elevation 5

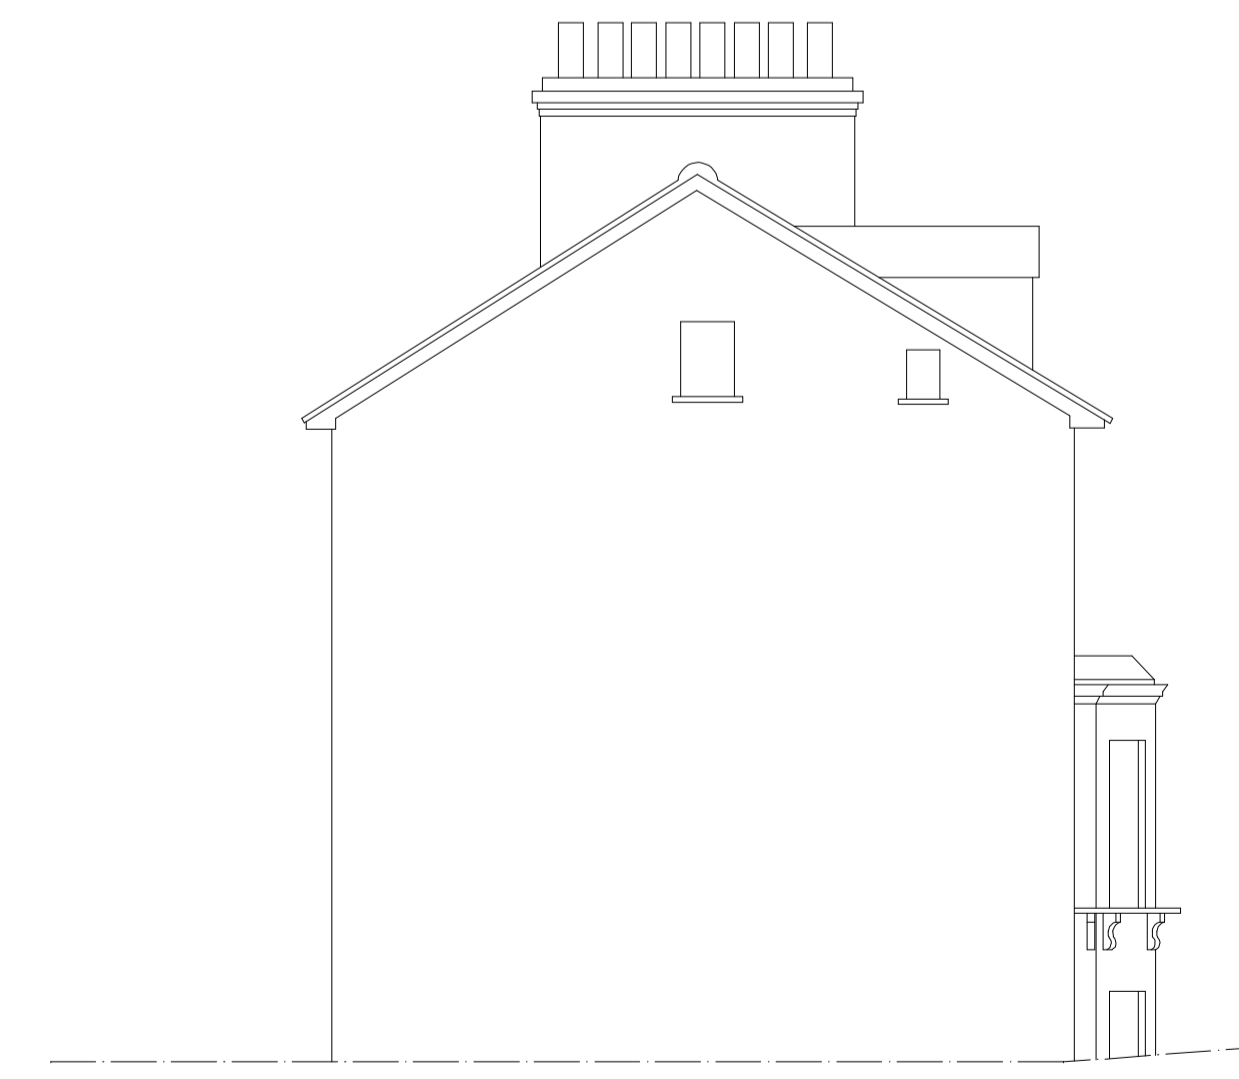

No.24  
Outline Elevation 6

Datum 55.000m

Datum 55.000m

Datum 55.000m

Datum 55.000m

Datum 55.000m

Datum 55.000m

Datum 55.000m

Datum 55.000m

FLOOR PLANS & ELEVATIONS AS EXISTING  
scale 1:100



Rev.	Date	Description

Client: ST MARKS PROPERTIES LTD

Project: RESIDENTIAL DEVELOPMENT  
33 CLARENDON ROAD  
WALLINGTON  
SUTTON  
SM6 8QX

Drawing Title: FLOOR PLANS & ELEVATIONS AS EXISTING

Scale: 1:100	Job No: 3393
Date: JUNE'24	Drawing No: 25
Drawn: KLS	Revision: *



Davey House, 31 St. Neots Road, Eaton Ford, St Neots, Cambs PE19 7BA  
Tel: 01480 239519 • Fax: 01480 405017  
Email: info@sherwoodarchitects.co.uk • Web: www.sherwoodarchitects.co.uk