


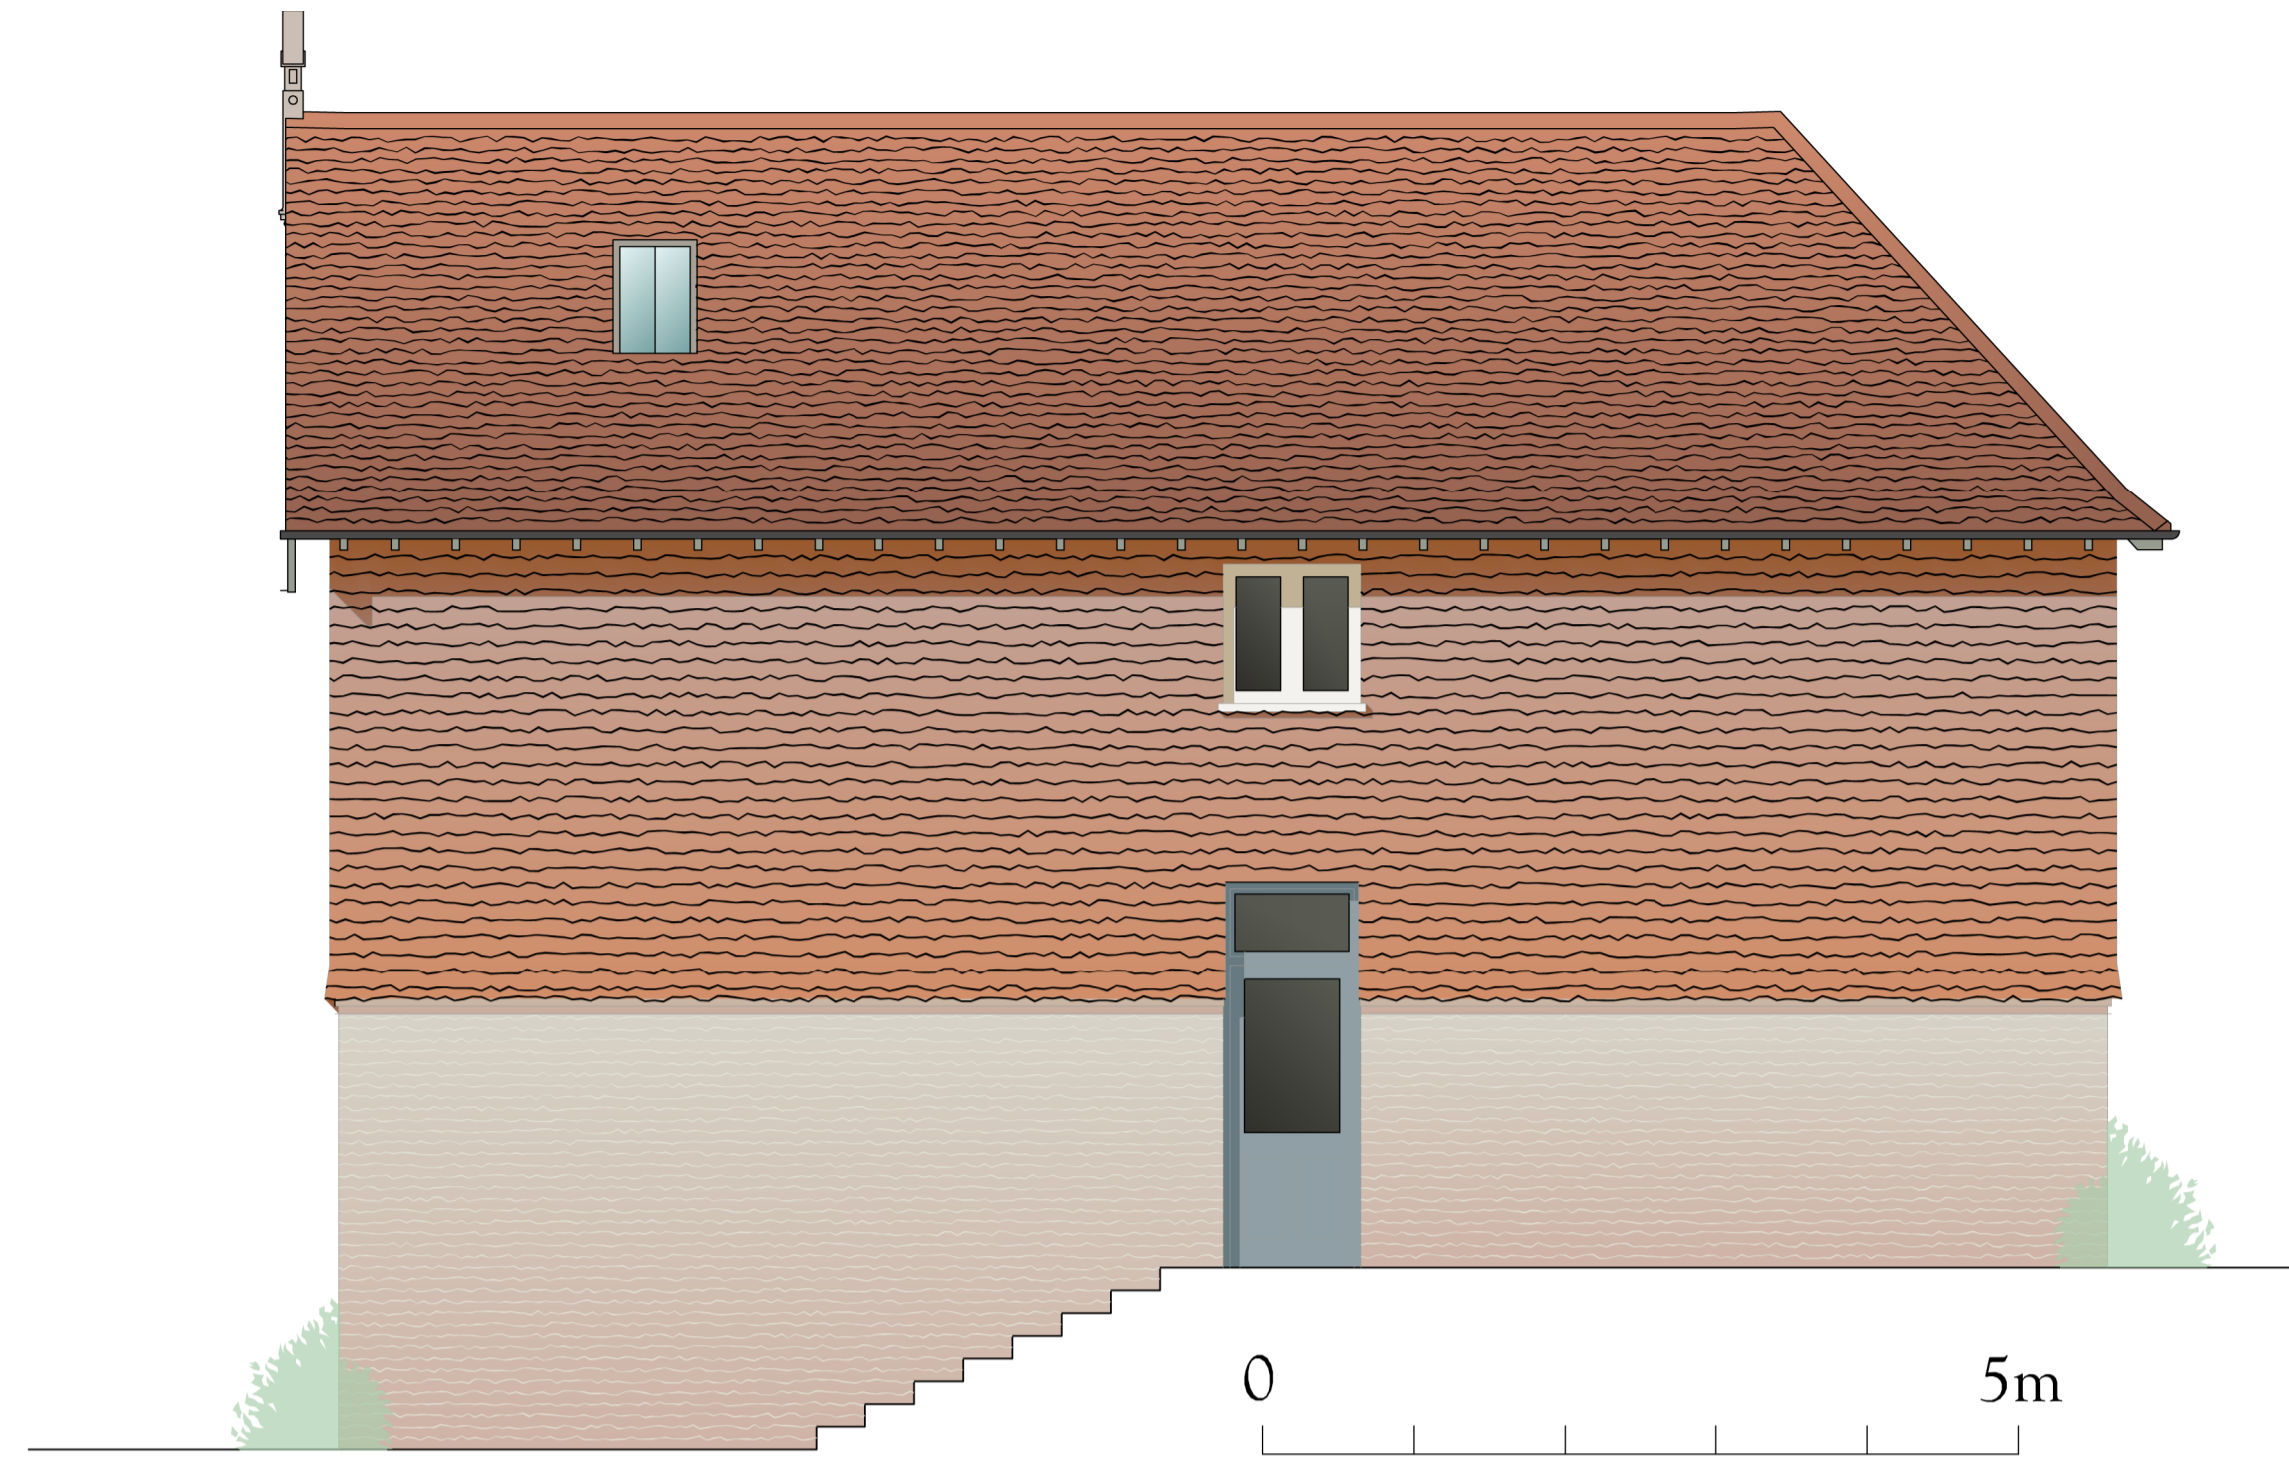


HOUSE F  
FLANK (E) ELEVATION




HOUSE F  
FLANK (W) ELEVATION




HOUSE F  
FRONT ELEVATION

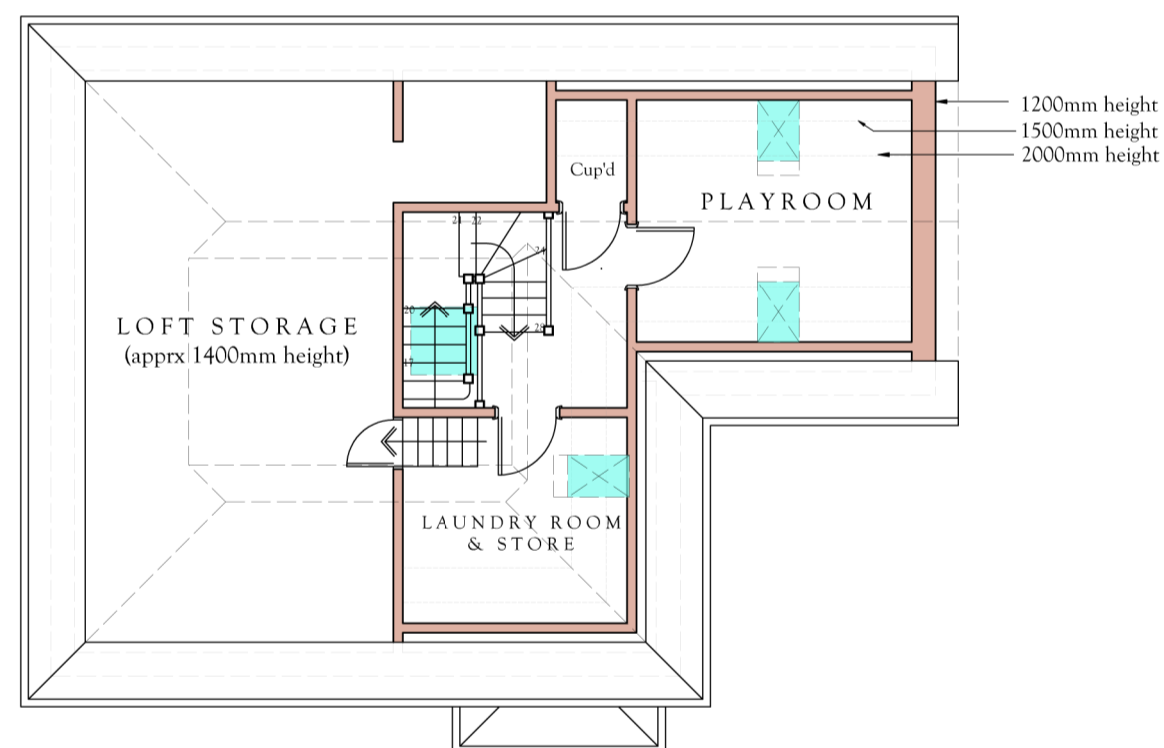


UPPER FLOOR PLAN

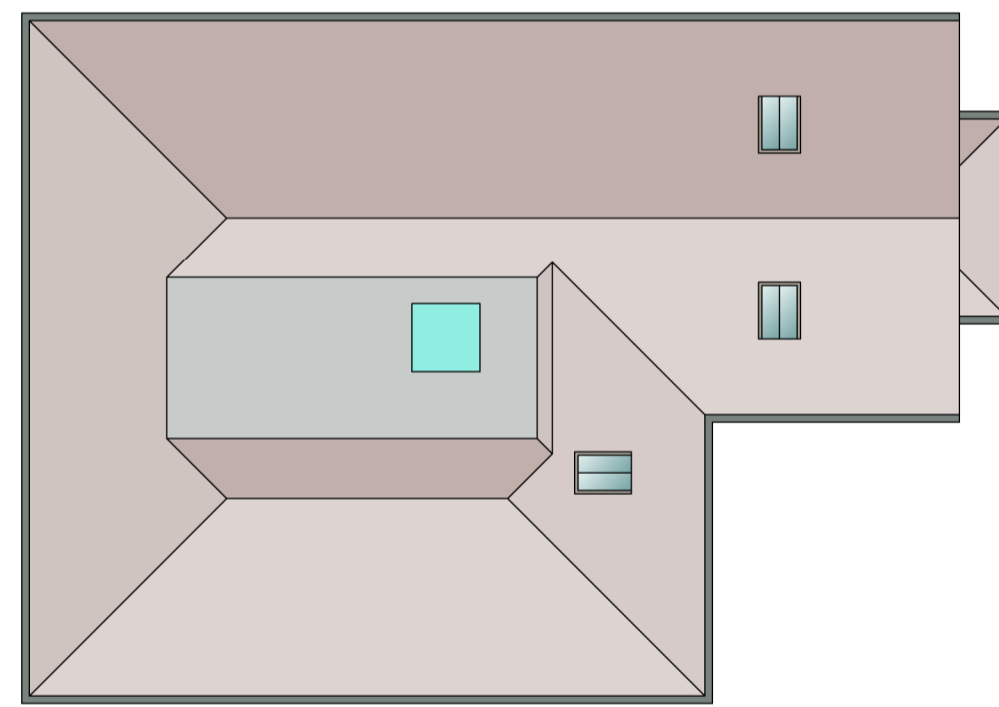

ROOF PLAN

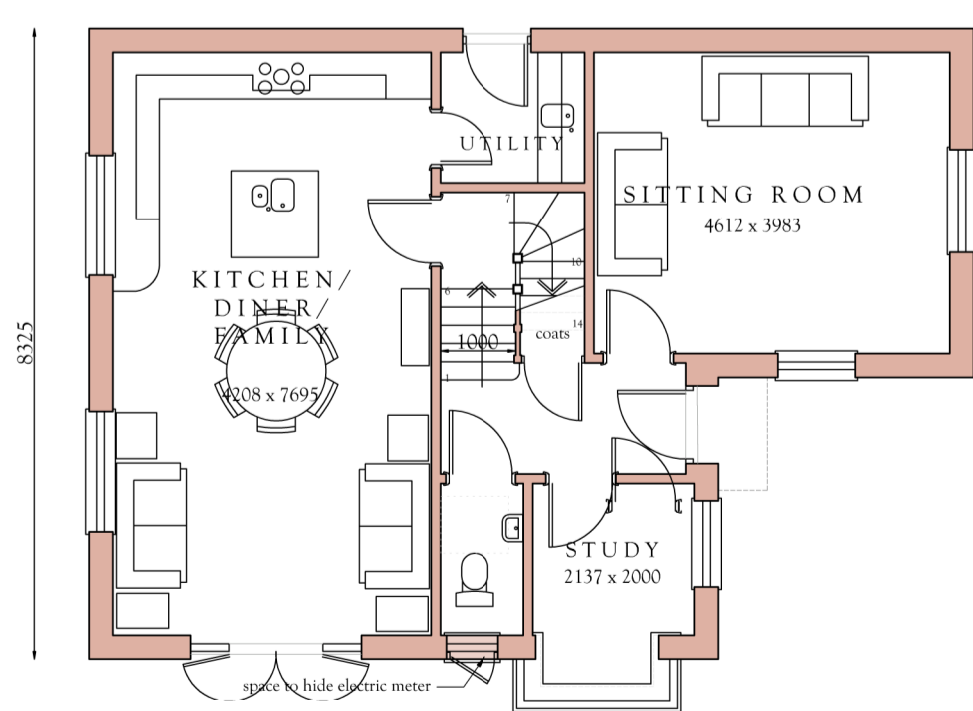


LOWER FLOOR PLAN  
TOTAL FLOOR AREA 173.2 sq metres

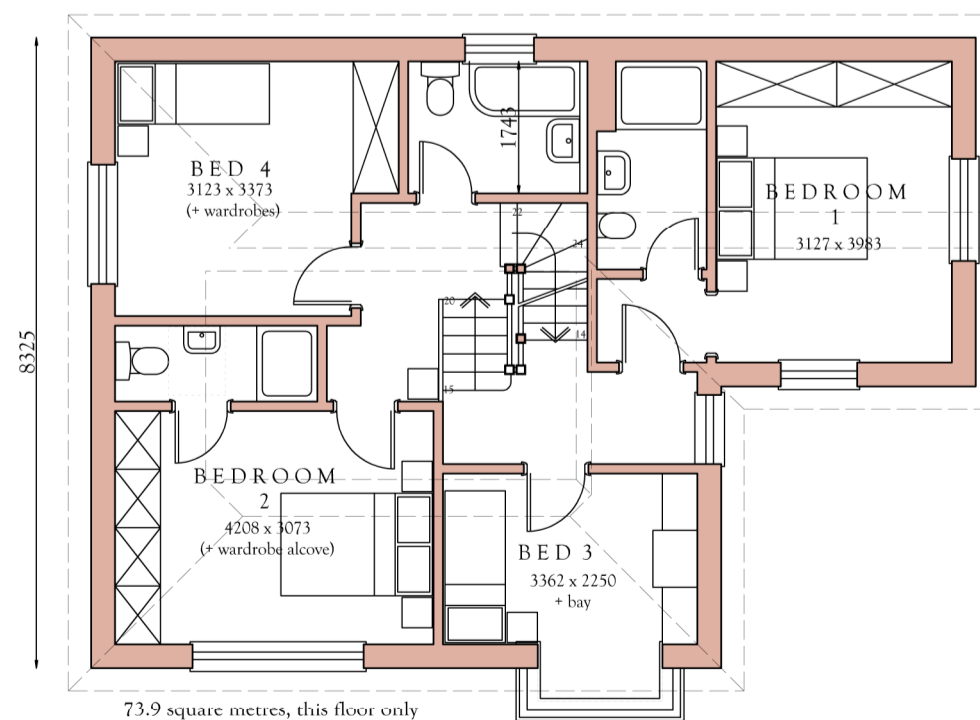

MIDDLE FLOOR PLAN



HOUSE F  
REAR ELEVATION

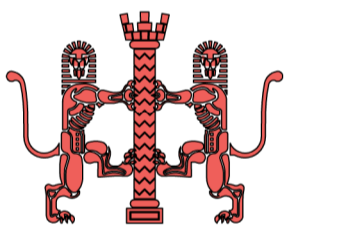

GRAHAM RIX RIBA  
CHARTERED ARCHITECT  
13 Furze Lane, Purley  
Surrey CR8 3EJ

tel: 020 8660 2571

web site: [www.grahamrix.co.uk](http://www.grahamrix.co.uk)  
email: [graham@grahamrix.co.uk](mailto:graham@grahamrix.co.uk)

Proposed Development  
at  
86, 88 & 90 CATERHAM DRIVE  
& 72 WADDINGTON AVENUE  
COULSDON CR5 1JG  
for  
Carvall Homes Ltd

HOUSE F

scale 1:50 & 1:100

09/11/2023

86CD.6

P6