


Roswood Gardens  
Tarmac



**BASEMENT & LOWER GROUND FLOOR PLAN**  
scale 1:100

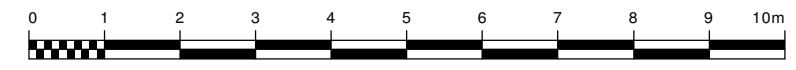

Rev.	Date	Description
D	06/08/24	PLANNING APPLICATION UPDATE
C	27/06/24	DESIGN TEAM DEVELOPMENT
B	24/06/24	PLANNING APPLICATION
A	17/06/24	DESIGN DEVELOPMENT

Client  
**ST MARKS PROPERTIES LTD**

Project  
**RESIDENTIAL DEVELOPMENT  
33 CLARENDON ROAD  
WALLINGTON  
SUTTON  
SM6 8QX**

Drawing Title  
**PLANNING:  
BASEMENT & LOWER  
GROUND FLOOR PLAN**

Scale	1:100	Job No.	3393
Date	JUNE'24	Drawing No.	26
Drawn	KLS	Revision	D



Davey House, 31 St. Neots Road, Eaton Ford, St Neots, Cambs PE19 7BA  
Tel: 01480 239519 • Fax: 01480 405017  
Email: info@sherwoodarchitects.co.uk • Web: sherwoodarchitects.co.uk