


Key Plan

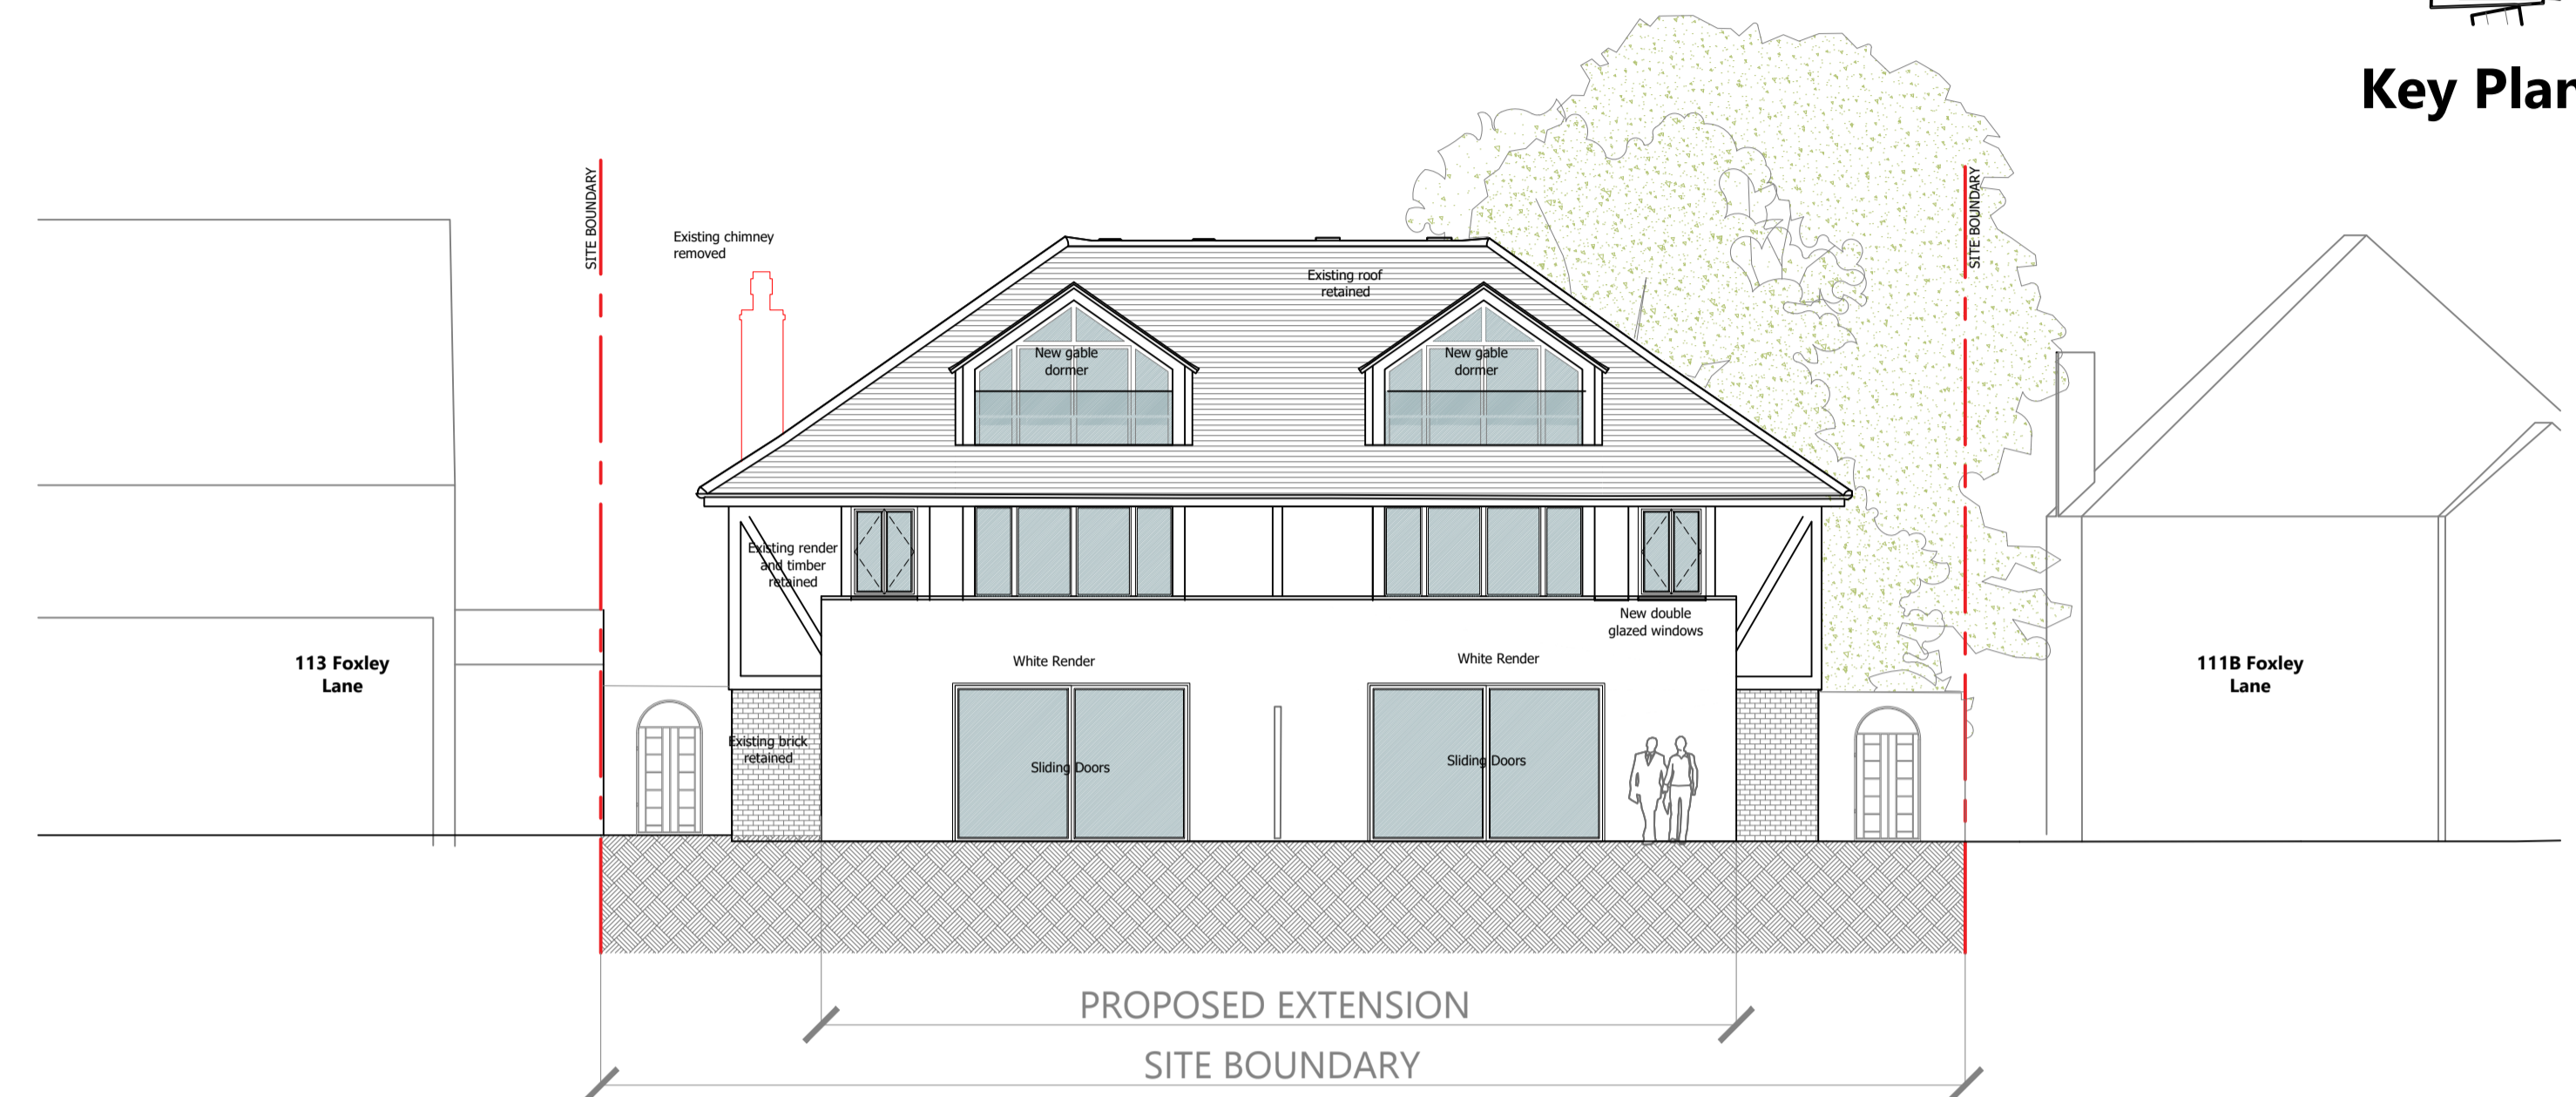


PROPOSED **North West Elevation (Front)**

1:100@A1 1:200@A3
Scale 1:100




PROPOSED **South East Elevation (Rear)**

1:100@A1 1:200@A3

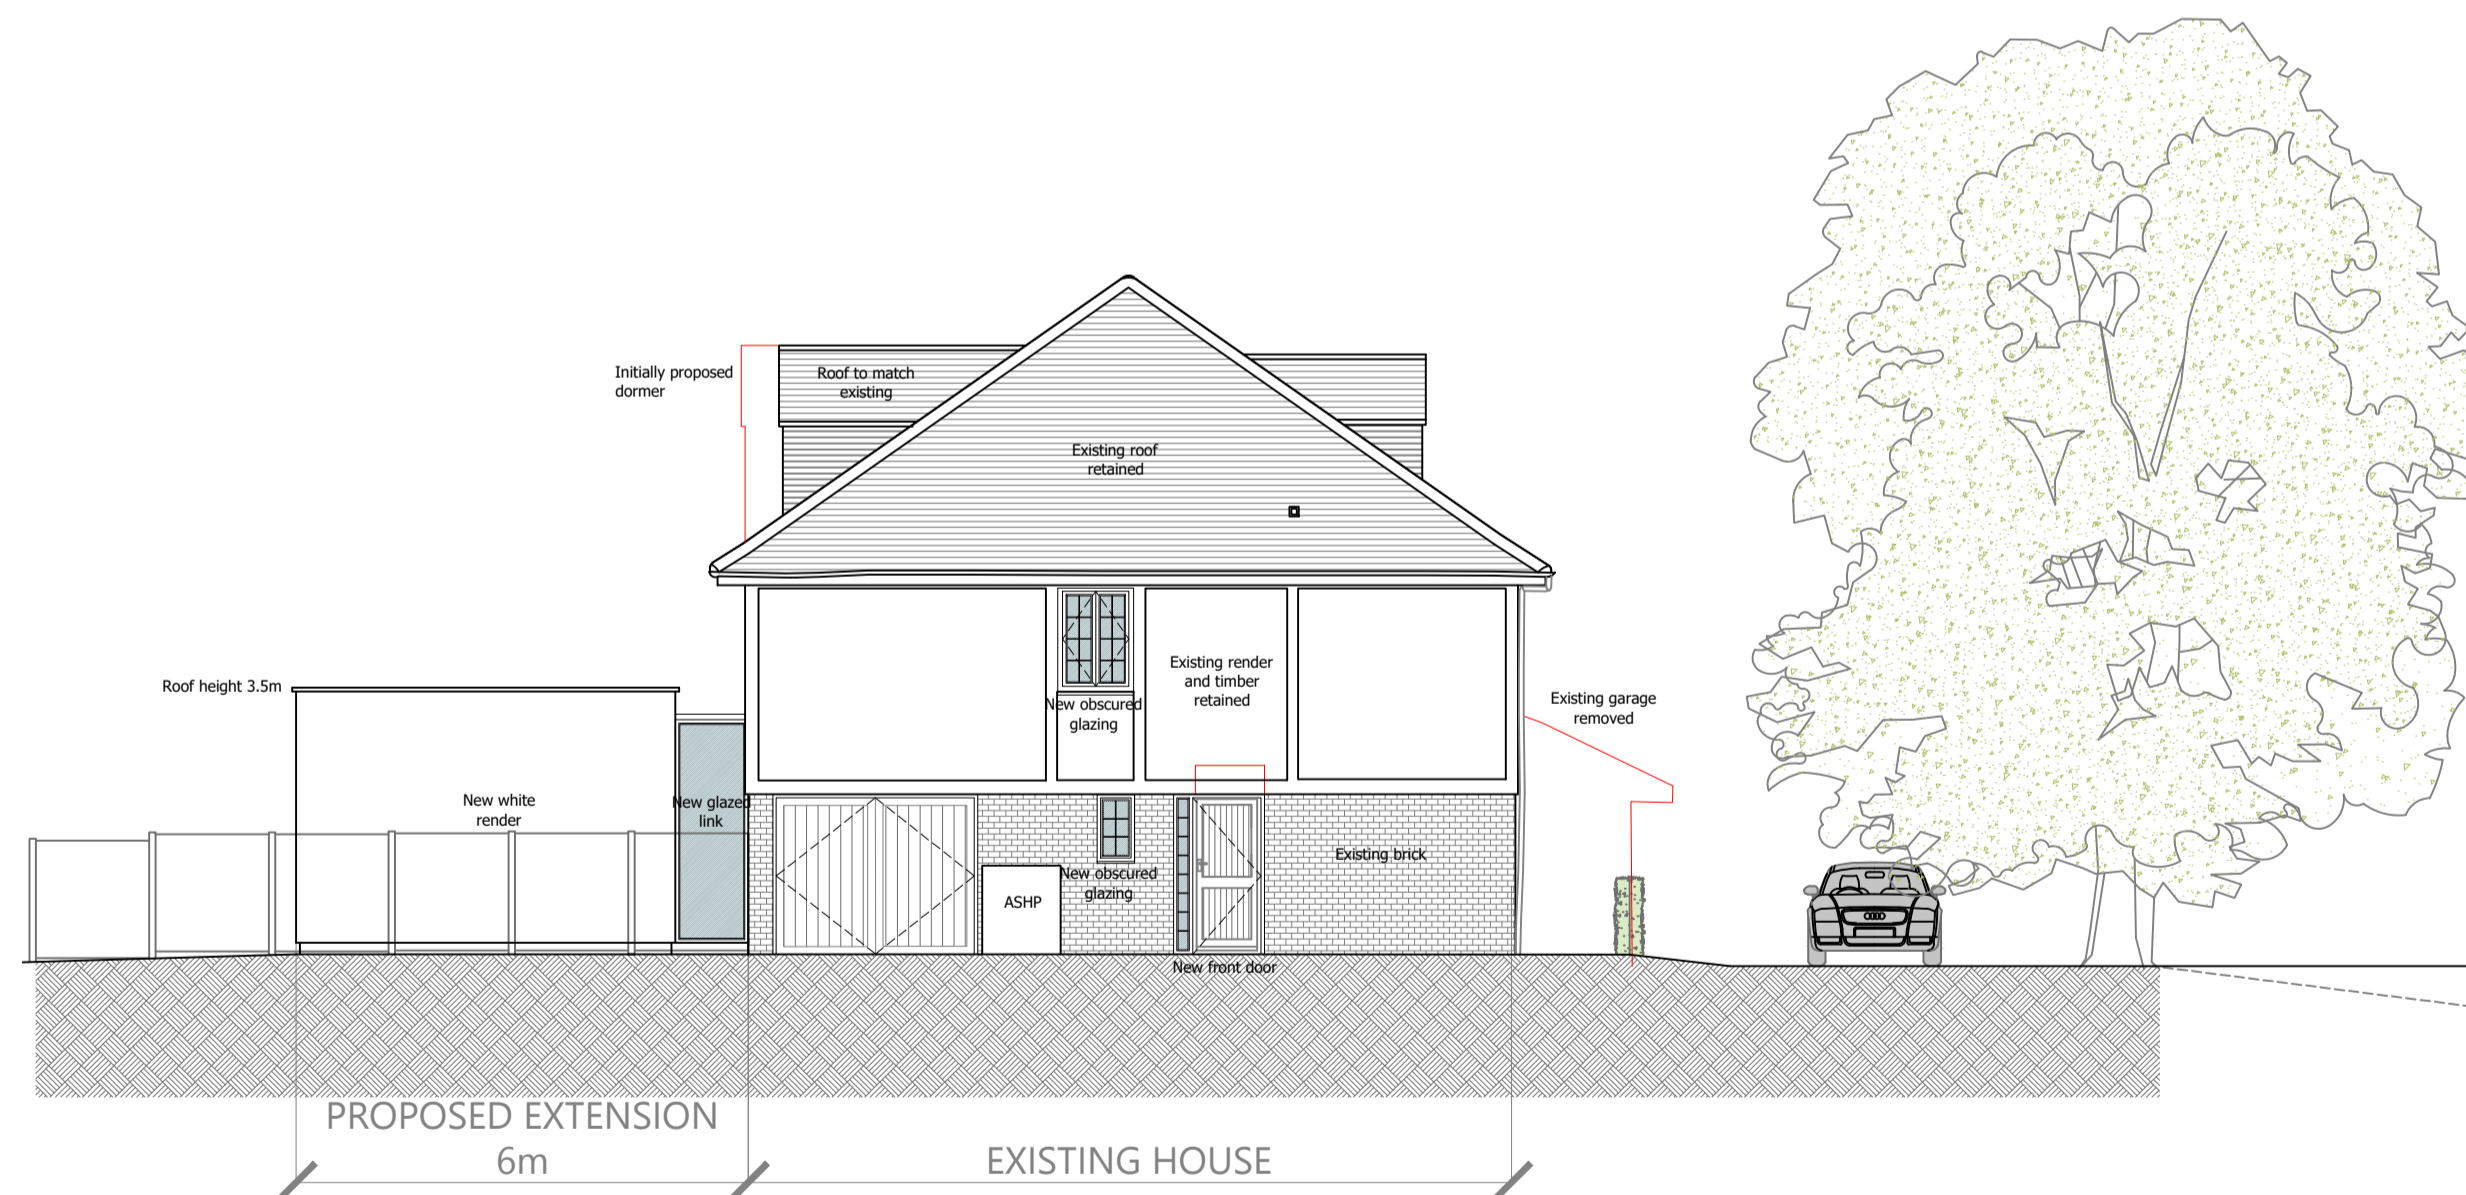

PROPOSED **North East Elevation (Side)**

1:100@A1 1:200@A3
Scale 1:100

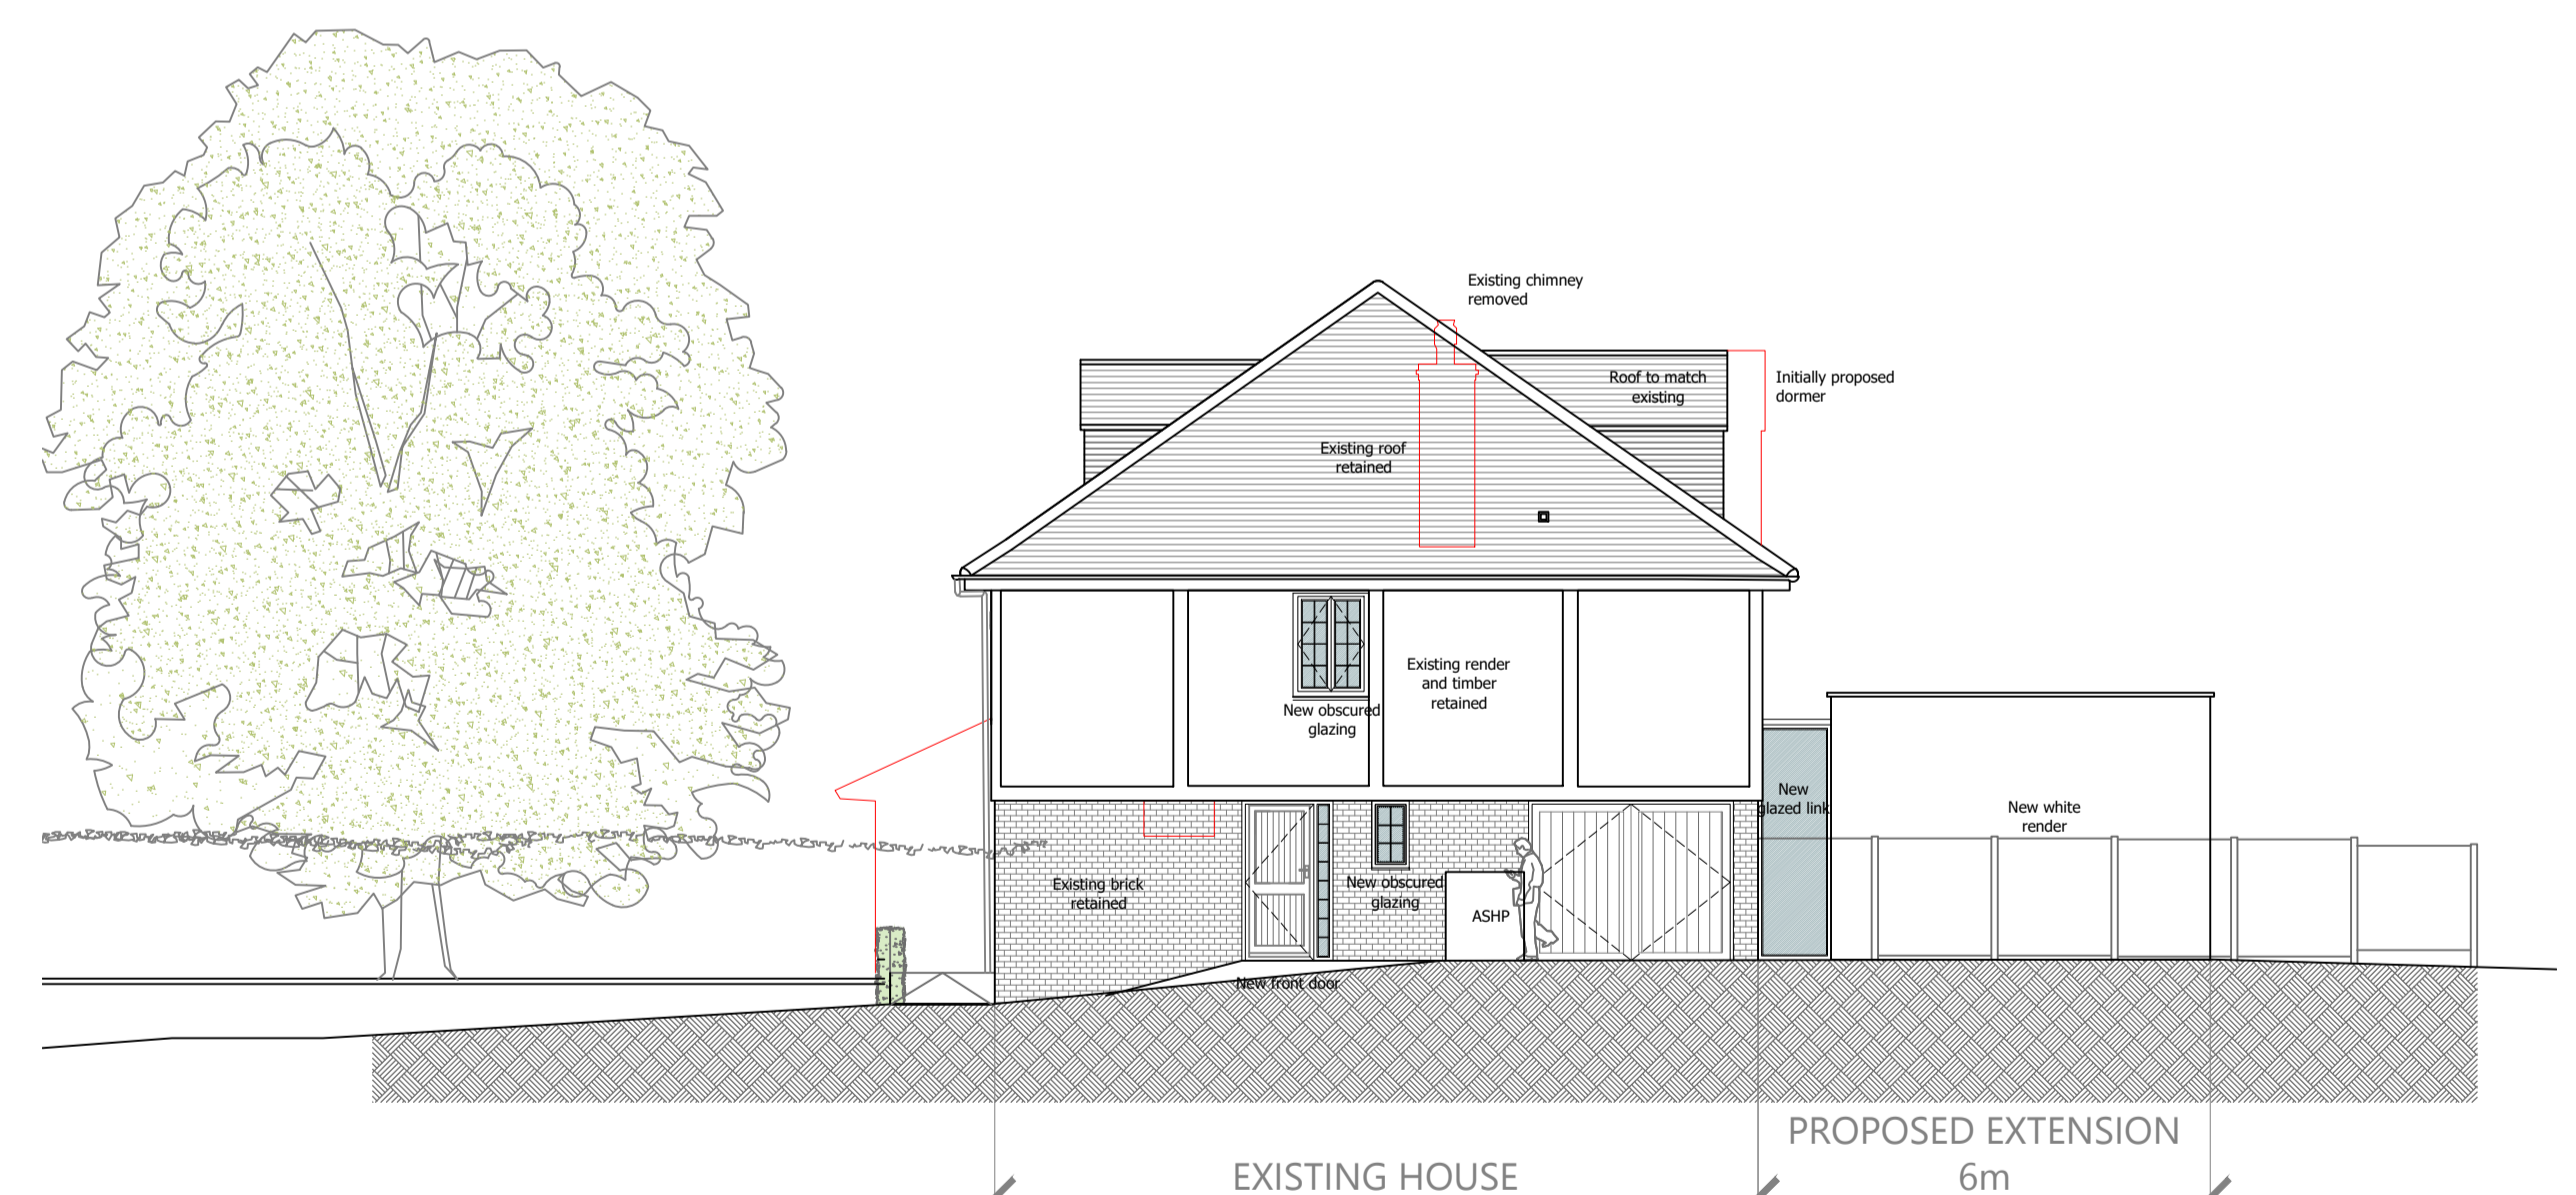

PROPOSED **South West Elevation (Side)**

1:100@A1 1:200@A3