
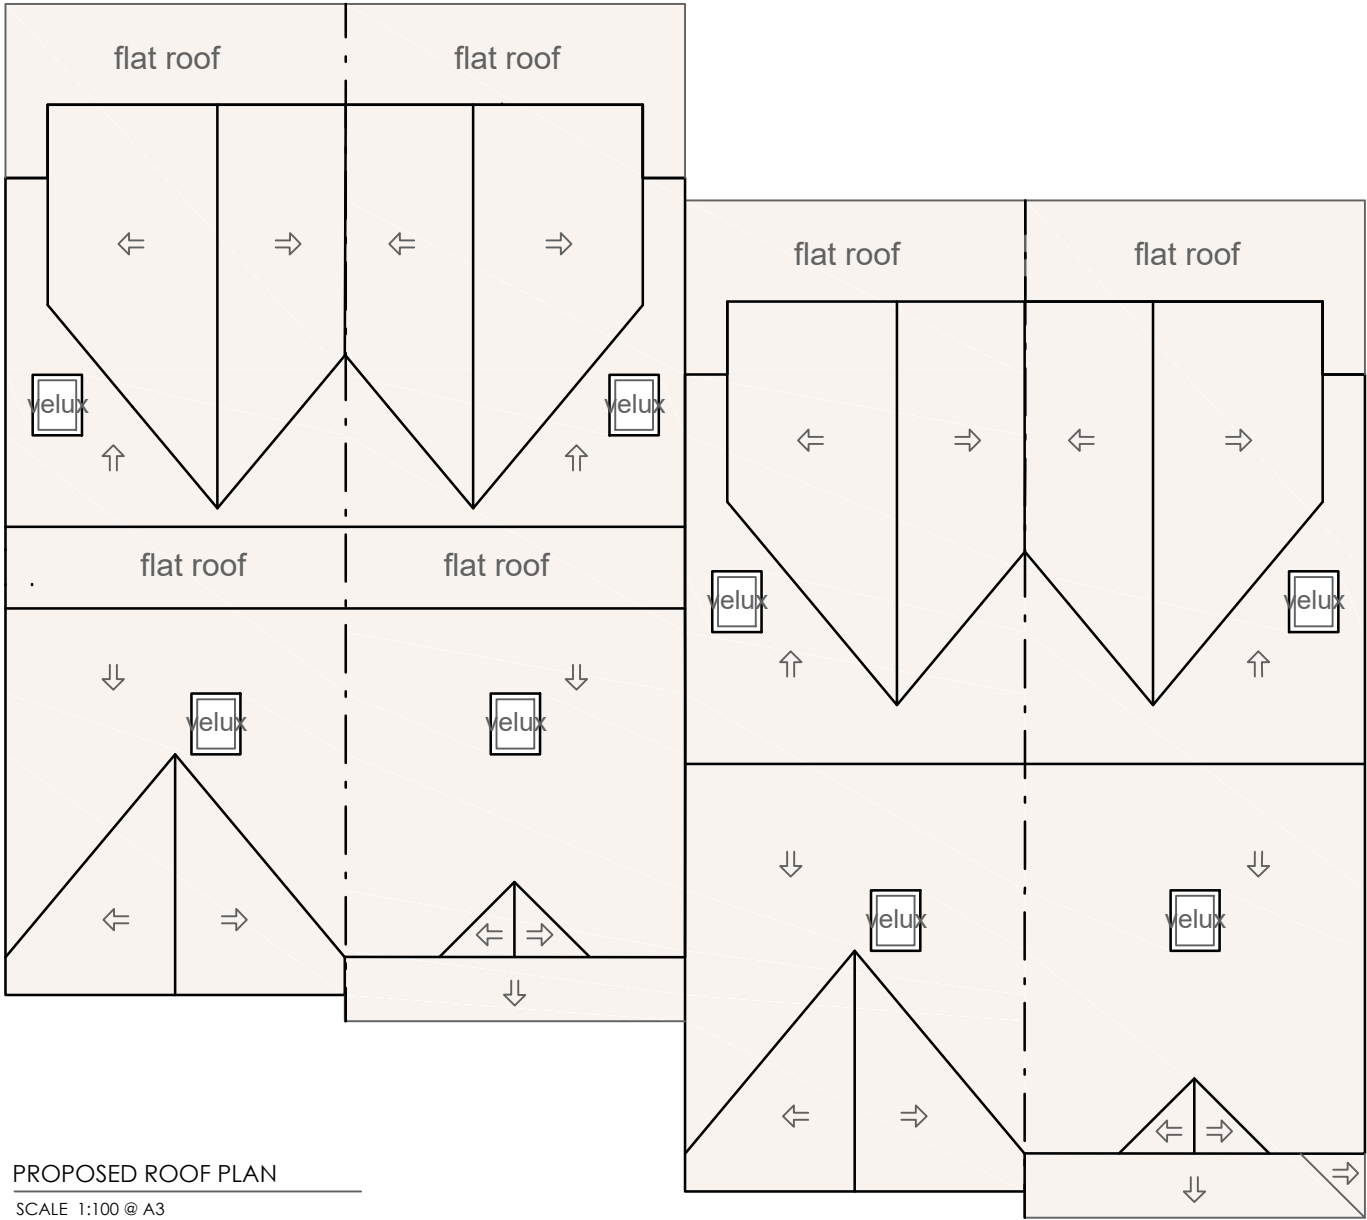





0 1 5M
Scale 1:100 @ A3

KEY
 Up to 1700mm high Opaque flank window



PROPOSED ROOF PLAN
SCALE 1:100 @ A3

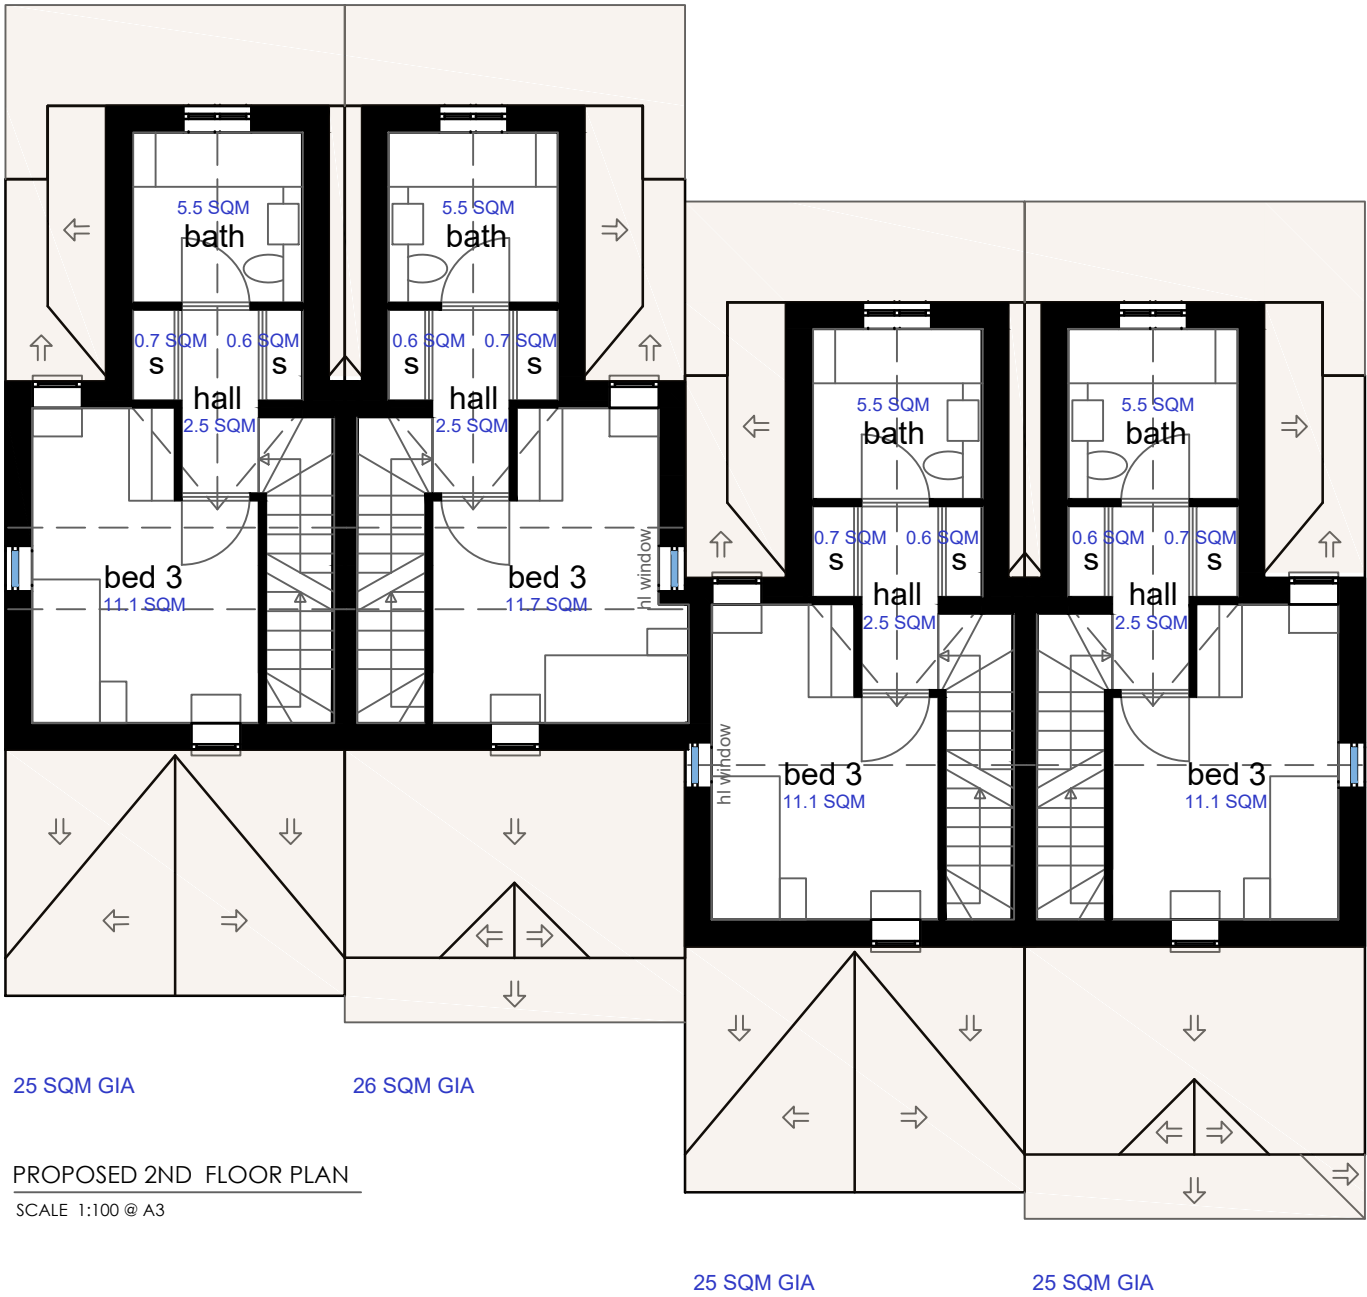

25 SQM GIA 26 SQM GIA
PROPOSED 2ND FLOOR PLAN
SCALE 1:100 @ A3

REV	DATE	BY	CHK

NOTES
COPYRIGHT: THE CONTENTS OF THIS DRAWING MAY NOT BE REPRODUCED IN WHOLE OR IN PART WITHOUT THE WRITTEN CONSENT OF DAVID DICICONE | ALL DIMENSIONS TO BE CHECKED ON SITE BY THE CONTRACTOR BEFORE FABRICATION | WHERE DISCREPANCY OCCURS BETWEEN SPECIFICATION AND DRAWINGS THEN DAVID DICICONE MUST BE NOTIFIED IMMEDIATELY

PLANNING



CLIENT:



PROJECT:

35 CRESCENT ROAD, CATERHAM CR3 6LE

TITLE:

PROPOSED FLOOR PLANS (2 OF 2)

SCALE @ A1:	CHECKED:	DC	PAPER SIZE:	A1
1:100 @ A3	DESIGN-DRAWN:	TA	DATE:	17-02-2024
CAD FILE:	PROJECT No:	DRAWING No:	REV:	