





PROPOSED FRONT ELEVATION

SCALE 1:100 @ A1

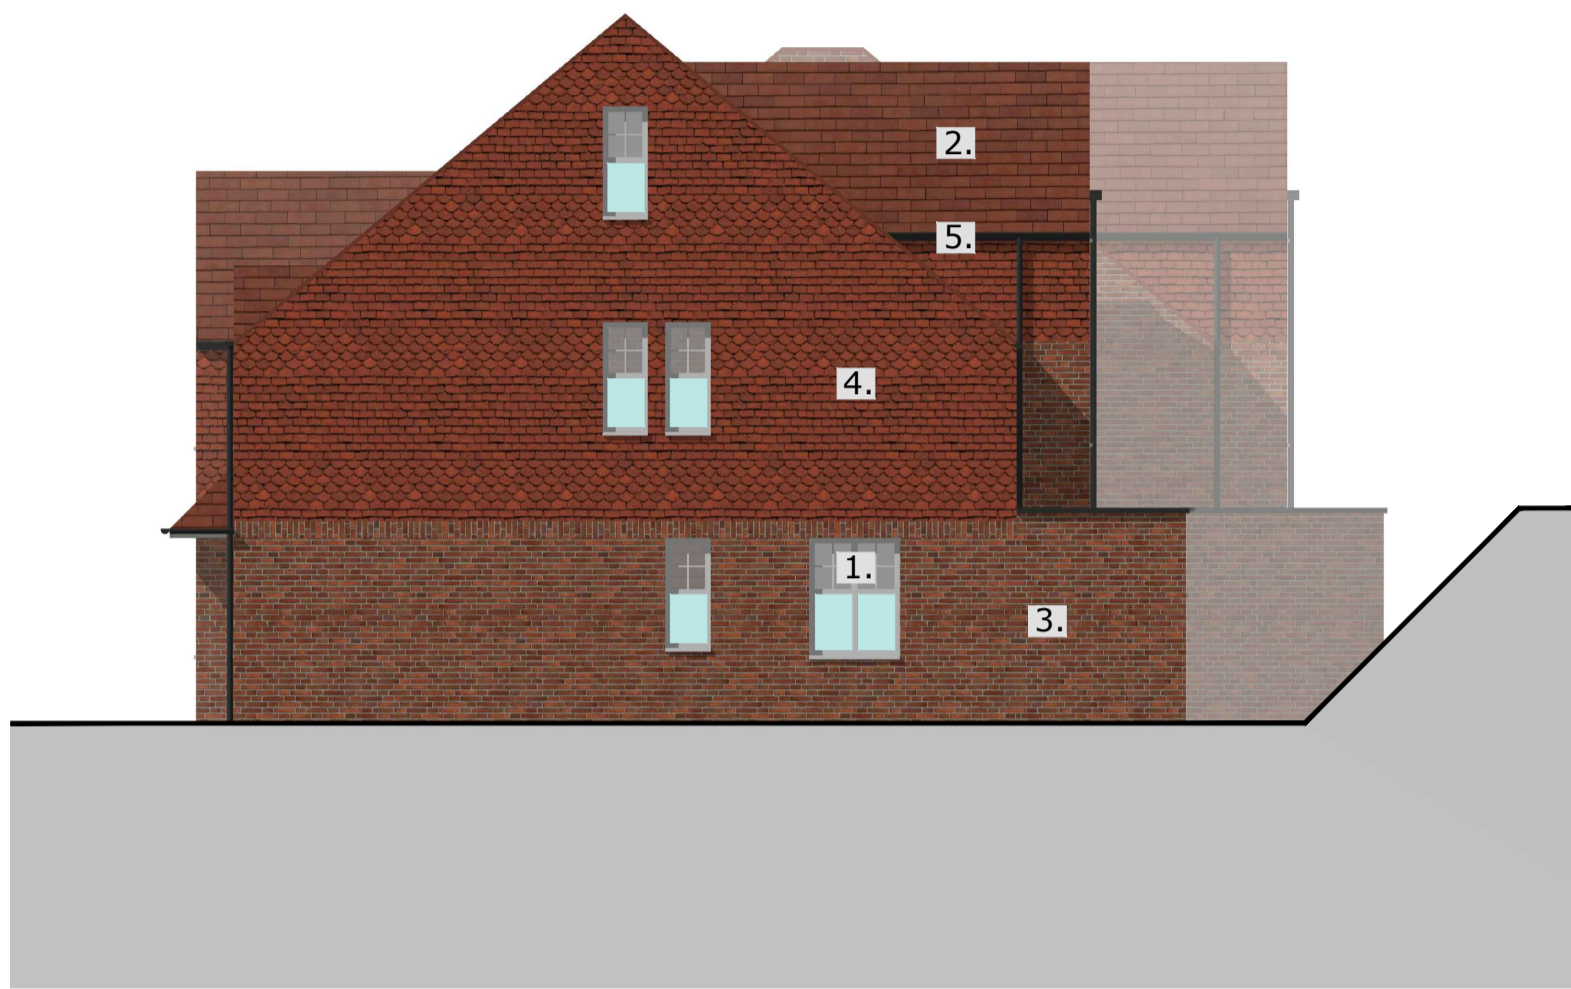

PROPOSED RIGHT FLANK

SCALE 1:100 @ A1

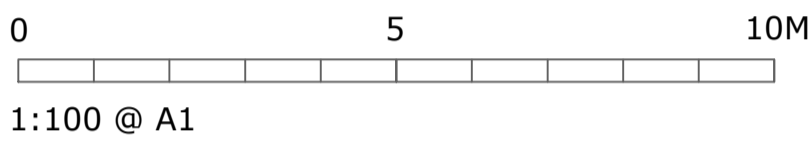

- Opaque glazed windows
- 1. All windows and doors - Aluminum framed  
Colour : WHITE
- 2. Roof Tile - Traditional interlocking  
Colour : RED
- 3. Red Facing Brickwork  
Colour : RED-MULTI
- 4. Hanging tile  
Colour : RED
- 5. Round section gutters & downpipes.  
Colour : DARK GREY


REV	DATE	BY	CHK

NOTES  
COPYRIGHT: THE CONTENTS OF THIS DRAWING MAY NOT BE REPRODUCED IN WHOLE OR IN PART WITHOUT THE WRITTEN CONSENT OF DAVID OCCIONE | ALL DIMENSIONS TO BE CHECKED ON SITE BY THE CONTRACTOR BEFORE FABRICATION | WHERE DISCREPANCY OCCURS BETWEEN SPECIFICATION AND DRAWINGS THEN DAVID OCCIONE MUST BE NOTIFIED IMMEDIATELY

PLANNING



CLIENT:

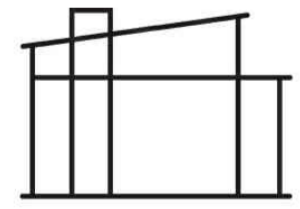

PROJECT:

35 CRESCENT ROAD, PURLEY CR3 6LE

TITLE:

PROPOSED ELEVATIONS

SCALE @ A1:	1:100 @ A1	CHECKED:	DC	PAPER SIZE:	A1
CAD FILE:	DESIGN-DRAWN:	DATE:	TA	17-02-2024	
PROJECT No:	DRAWING No:	REV:			