




EXISTING FRONT ELEVATION :



EXISTING REAR ELEVATION :

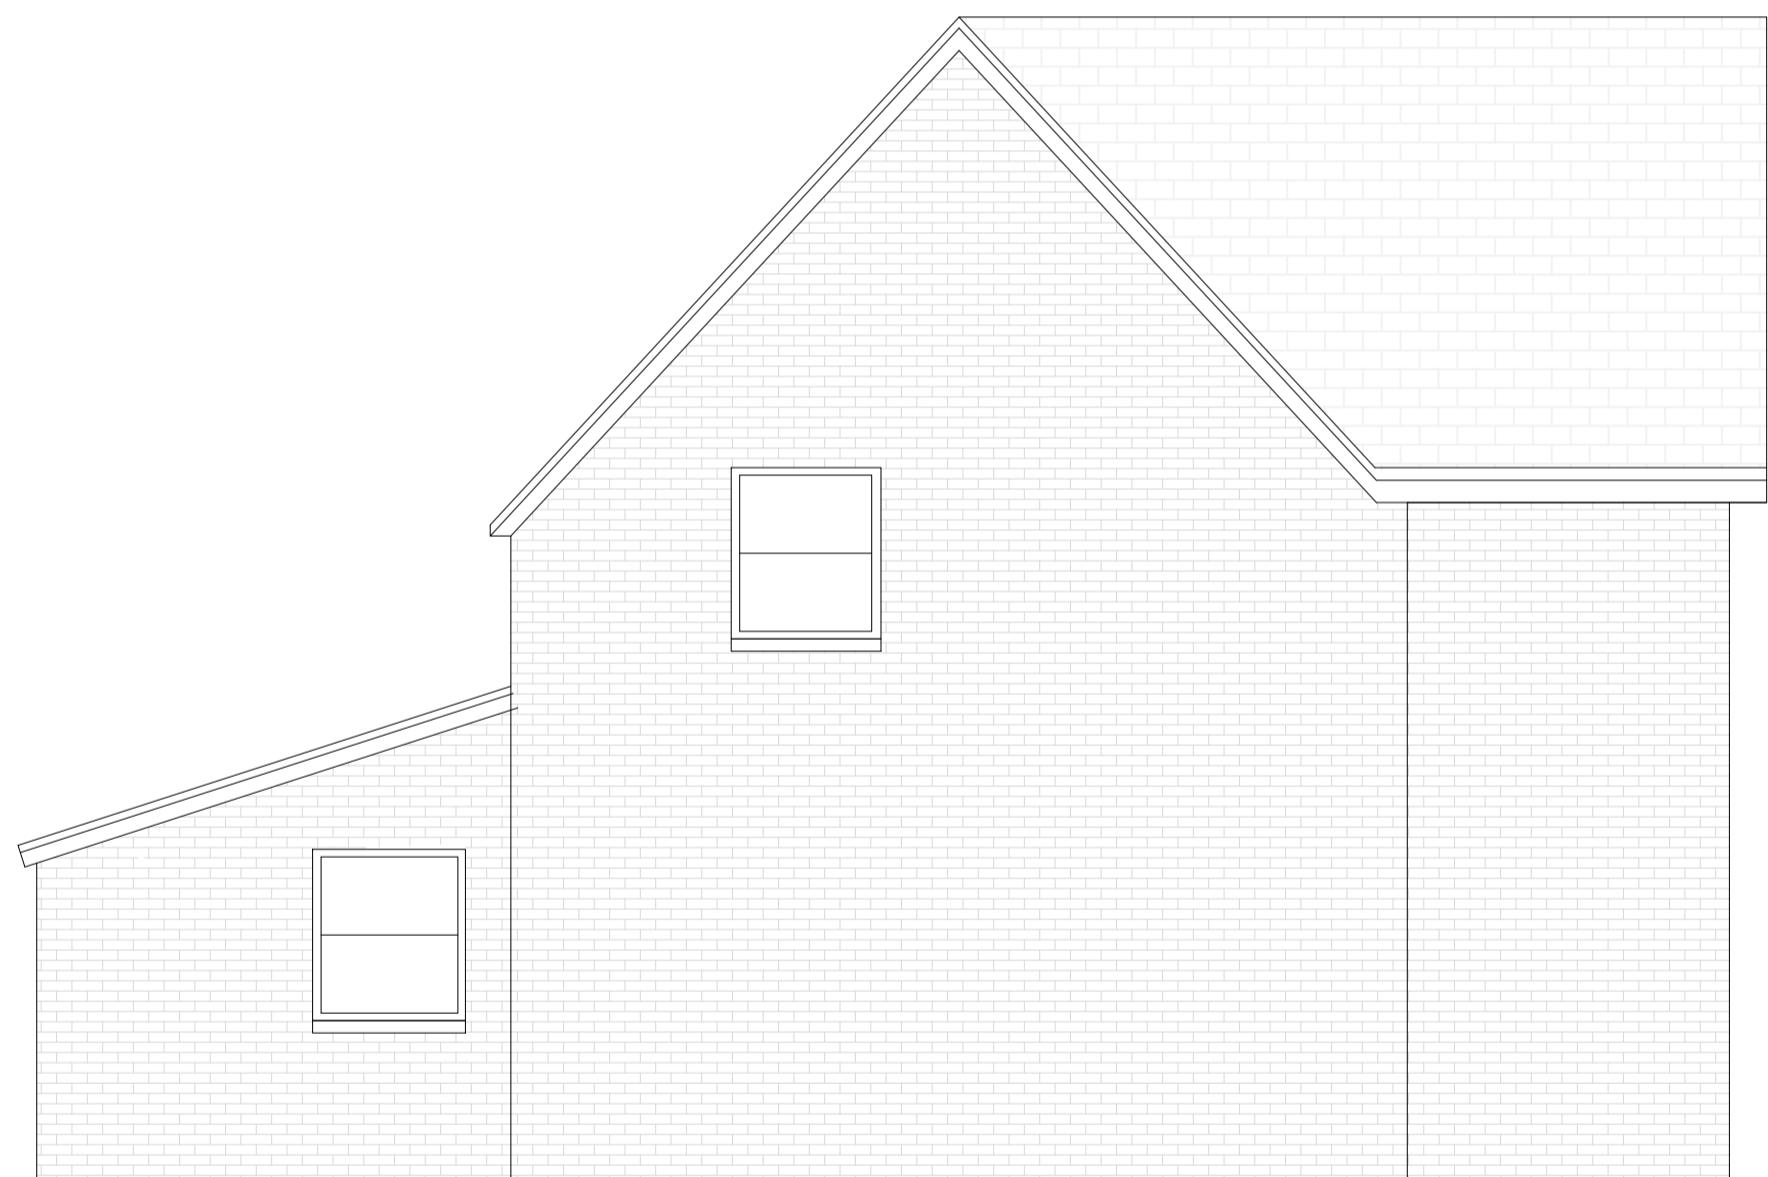


EXISTING NORTH ELEVATION :



EXISTING SOUTH ELEVATION :

ALL DIMENSIONS MUST BE CHECKED ON SITE. INFORM THE ARCHITECT OF ANY DISCREPANCIES PRIOR TO CONSTRUCTION. INTERNAL LAYOUTS INDICATIVE.

NOTES

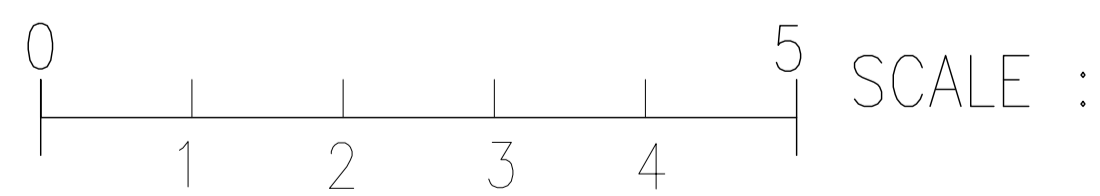

REV	DATE	DESCRIPTION	DRN
P01	04.12.24	FIRST DRAFT	DC

Gouldstone  
and Co.

CLIENT  
LIVING DANISH  
PROJECT  
LONDON ROAD  
CRAWLEY

DRAWING TITLE  
EXISTING HOUSE ELEVATIONS  
48 LONDON ROAD

SCALE 1:500A1 A1 SHEET

STATUS

PLANNING

DRAWING NO

LR\_P\_062 P01

©2023 GOULDSTONE AND CO. all rights reserved