


UNIT 01 : FRONT ELEVATION




UNIT 01 : FLANK ELEVATION

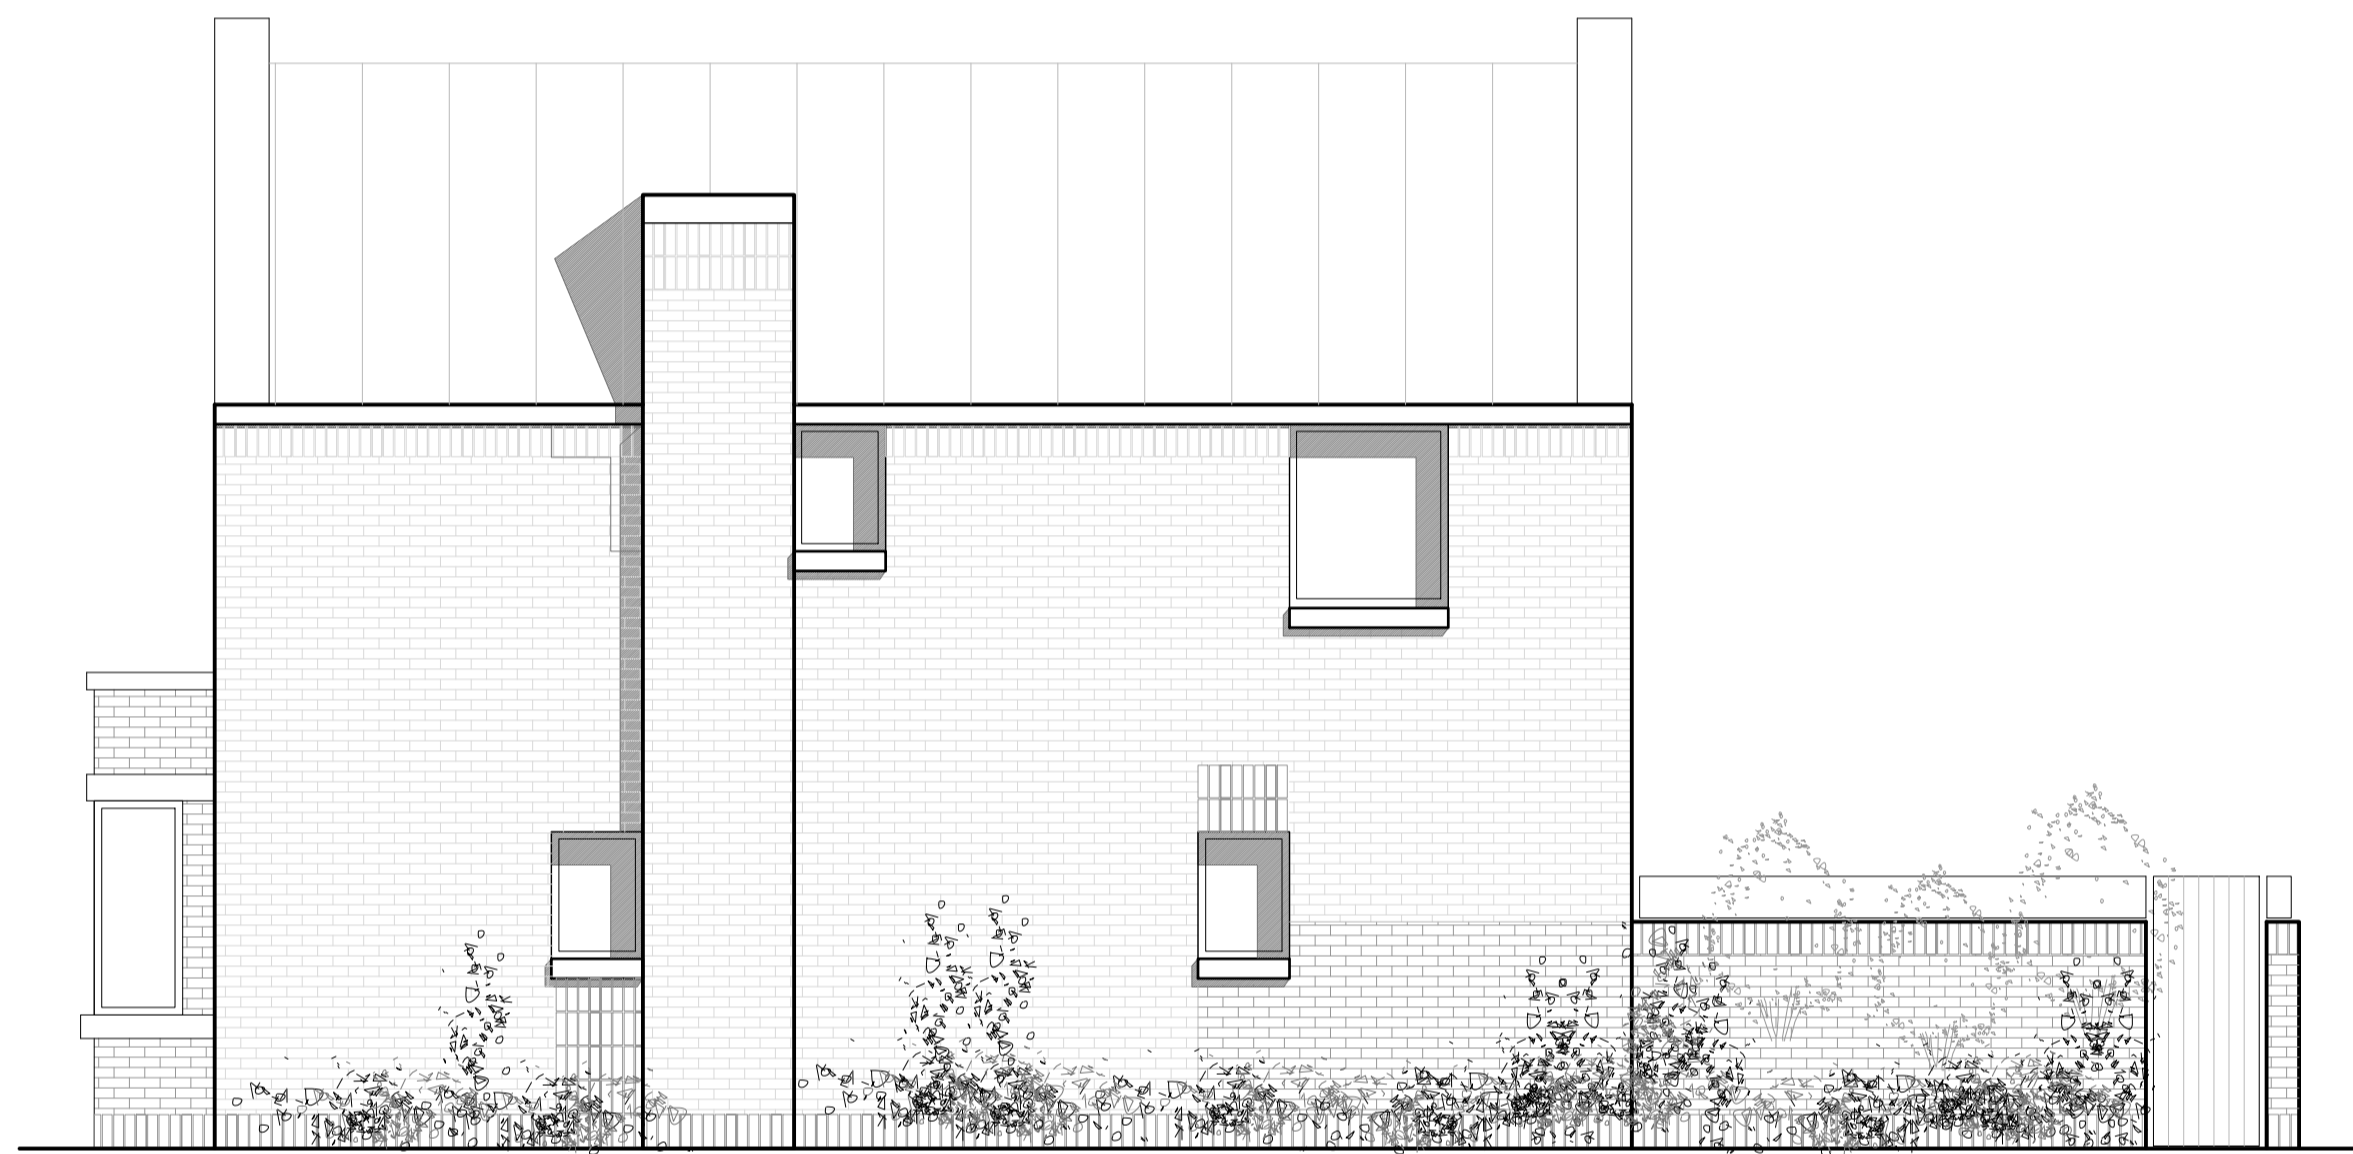

UNIT 01 : REAR ELEVATION

ALL DIMENSIONS MUST BE CHECKED ON SITE. INFORM THE ARCHITECT OF ANY DISCREPANCIES PRIOR TO CONSTRUCTION
INTERNAL LAYOUTS INDICATIVE

NOTES

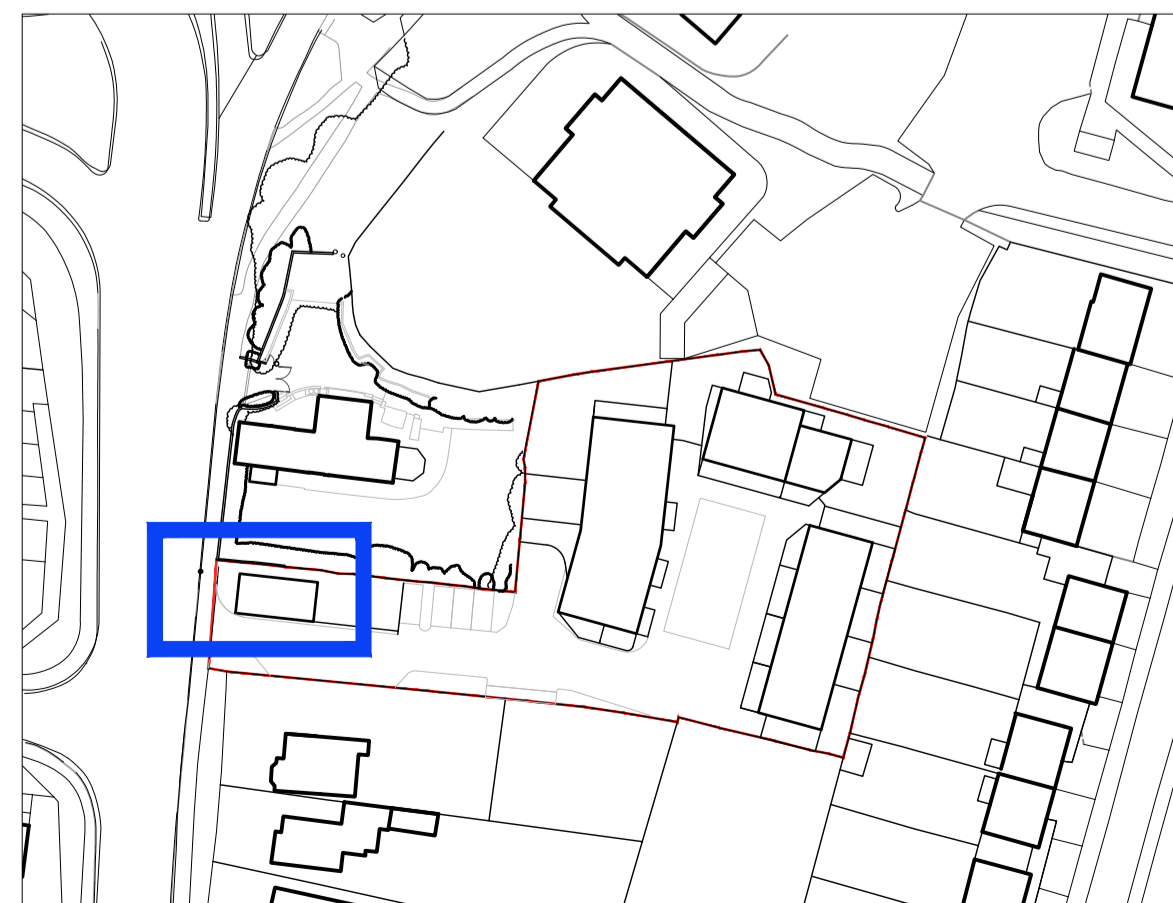

KEY PLAN :

0 1 2 3 4 5 6 7 8 9 10 SCALE :

| REV | DATE | DESCRIPTION | DRN |
|-----|----------|------------------------|-----|
| P01 | 20.09.24 | PLANNING | DC |
| P02 | 10.12.25 | SMALL KEY PLAN UPDATED | DC |

Gouldstone
and Co.

CLIENT
LIVING DANISH
PROJECT
LONDON ROAD
CRAWLEY

DRAWING TITLE
EXISTING AND PROPOSED
HOUSE 01 ELEVATIONS

SCALE 1:50@A1 SHEET

STATUS
PLANNING

DRAWING NO. REV
LR_P_310 P02

© 2023 GOULDSTONE AND CO. all rights reserved