



PROPOSED RIGHT SIDE (EAST) ELEVATION

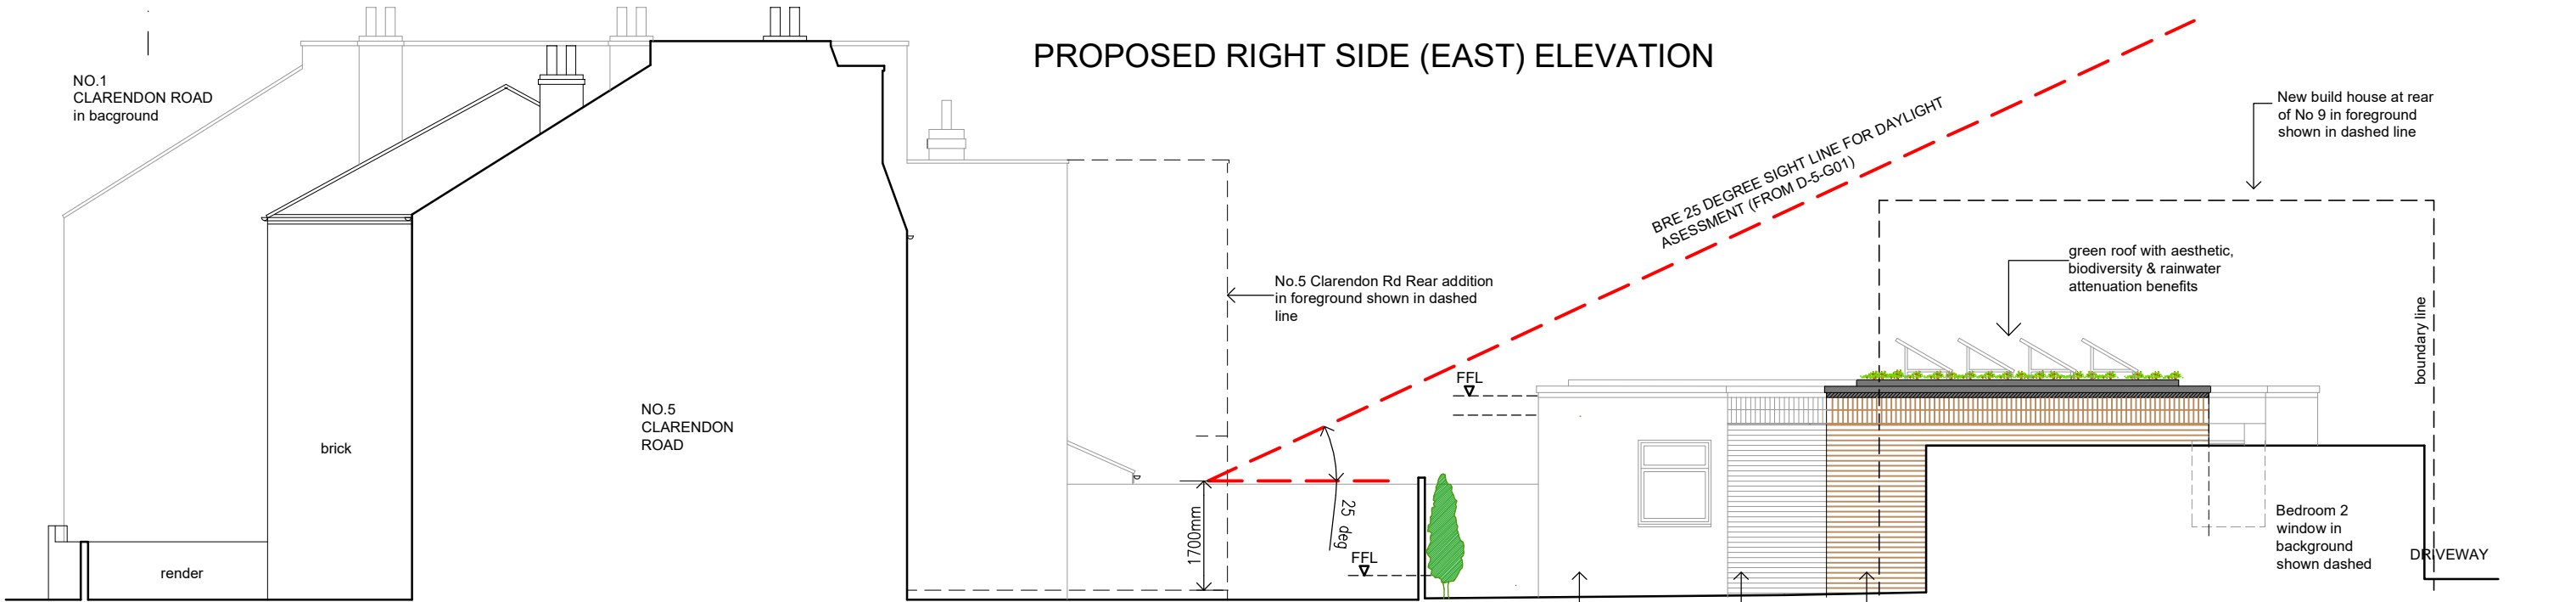

PROPOSED LEFT SIDE (WEST) ELEVATION

MATERIALS	
WALLS - EXISTING GARAGE ELEMENT	SELF COLOURED HIGH PERFORMANCE RENDER
WALLS - EXTENSION ELEMENT	FACING BRICKWORK (LONDON STOCK)
ROOF	GREEN SEDUM ROOF WITH AESTHETIC, BIODIVERSITY & RAINWATER ATTENUATION BENEFITS
PARAPET	POWDER COATED ALUMINIUM (GREY)
RAINWATER GOODS	POWDER COATED ALUMINIUM (GREY)
NEW WINDOW AND DOORS	POWDER COATED ALUMINIUM (GREY)
REFUSE & RECYCLING STORE	TIMBER CLADDING & DOORS (STAINED)

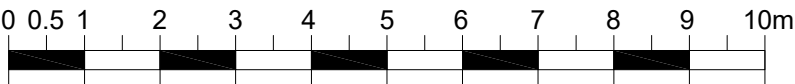

SCALE BAR - SCALE 1:100

REVISION DESCRIPTION		REV	DATE	BY
 <b>1st architects lse</b> 1st Architects lse, Studio 1, 128 Robinson Rd, London, SW17 9DR T:0208 767 1311 E:london@1starchitects.com www.london.1starchitects.com				
CLIENT MR. J. WADE		SCALE 1:100 @ A3		
PROJECT RO 3 CLARENDON ROAD SW19 2DX		DATE Oct 2021		
DRAWING TITLE PROPOSED SIDE ELEVATIONS		BY JS		
STATUS PLANNING		JOB No. 20-518		
		DWG No. B-PR06C		