

Design Doctor



17 Ranmore Road
Dorking, Surrey,
RH4 1HE

Mobile: 07887 494450
l.design.doc@gmail.com

Terms & Conditions

1. All dimensions must be checked on site prior to the start of any building works and manufacture of fittings, ordering of materials.
2. All goods and equipment must be approved by client and project manager before purchasing and commencing on site.
3. Do not scale from this drawing.
4. Any conflicting information found on the drawing must be clarified with Design Doctor.
5. All materials and workmanship to be in accordance with relevant and current British Standards and codes of practice.
6. This drawing remains the copyright of Design Doctor until otherwise agreed (or full payment has been received and contract completed)
7. Drawings cannot be reproduced in any form without prior written consent from Design Doctor.
8. Drawings also cannot be issued to sub-contractors without prior written consent from Design Doctor.
9. These drawings have been primarily created for planning approval.
10. These drawings are also designed to assist in project scheduling, material & labour budget analysis purposes.
11. Drawings must only be read in conjunction with the other associated drawings which make up a complete set for a specific project.
12. All details shown must only be regarded as a guideline (as no structural engineer has been appointed or Building Control engaged).
13. They therefore must not be used for construction.
14. All building works must be carried out in accordance with current Building Control regulations and British Standards.
15. All works cannot be started until full local authority Planning Permission has been granted and a Start Certificate has been issued by independent Building Control.
16. The designs shown are only a guideline and should be read in conjunction with a full package of detail drawings marked 'Approved' [and] have been sent to Building Control and registered in the appropriate manner.
17. It should also be noted demolition or works should not be carried out before a full asbestos survey has been carried out by the appropriate authorities
18. Please Note: If any one of the above terms are deliberately contravened, Design Doctor cannot be held responsible for any second and third party actions (and may be forced to withdraw any pre-agreed consent, terminating any open contracts).


Rev No.	Details of Revision	Date:

Andy Marley

324 Kingston Road
Ewell Surrey
KT3 T33

Existing first floor layout

Rev:	
Date:	16-11-2020
Drawn By:	LK
Approved By:	
Drawing No.	003
Scale:	1:50 @ A3

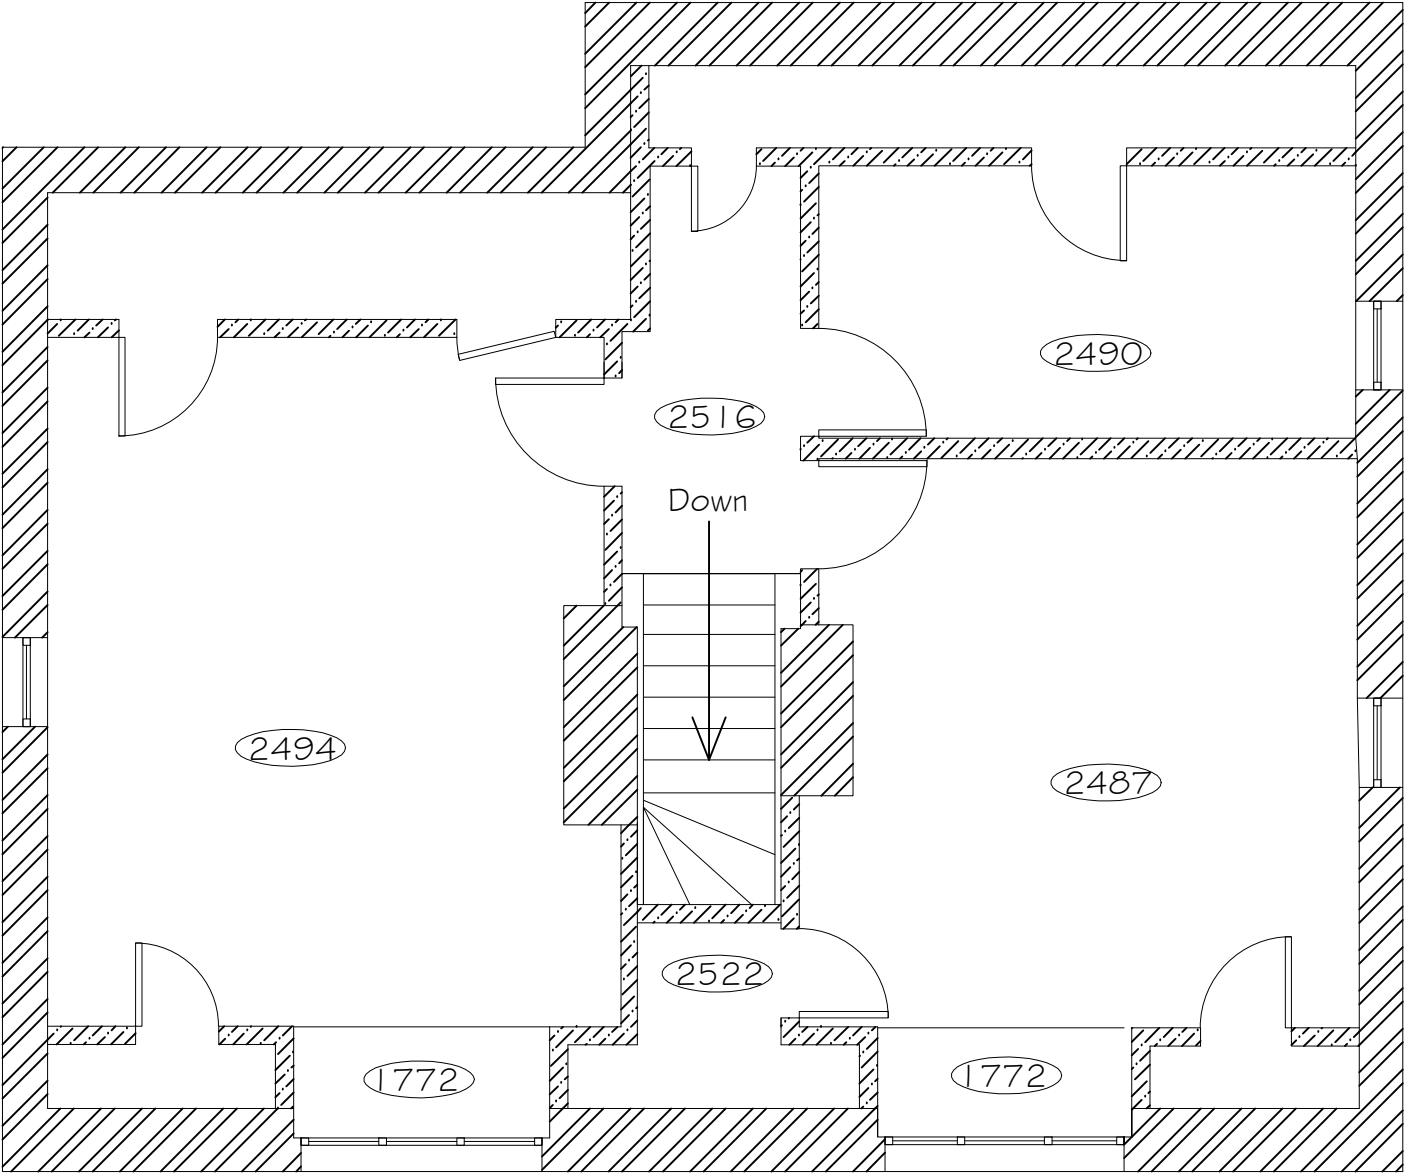

Key

Existing external walls

Existing internal walls

New internal walls

Consumer unit

Ceiling beams

Flat roof's


Roof tiles

New supporting structural walls

2641

Ceiling heights

Roof direction

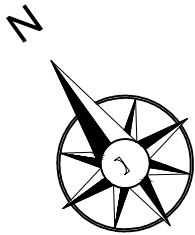

Sill Height = 765
Window height = 1291

Sill Height = 793
Window height = 1277

Sill Height = 788
Window height = 1282

Sill Height = 729
Window height = 1040

Sill Height = 768
Window height = 1018

Approval
16/11/2020

