


REAR ELEVATION (EAST)  
1:100




FRONT ELEVATION (WEST)  
1:100  
DURHAM ROAD ELEVATION




SIDE ELEVATION (NORTH)  
1:100

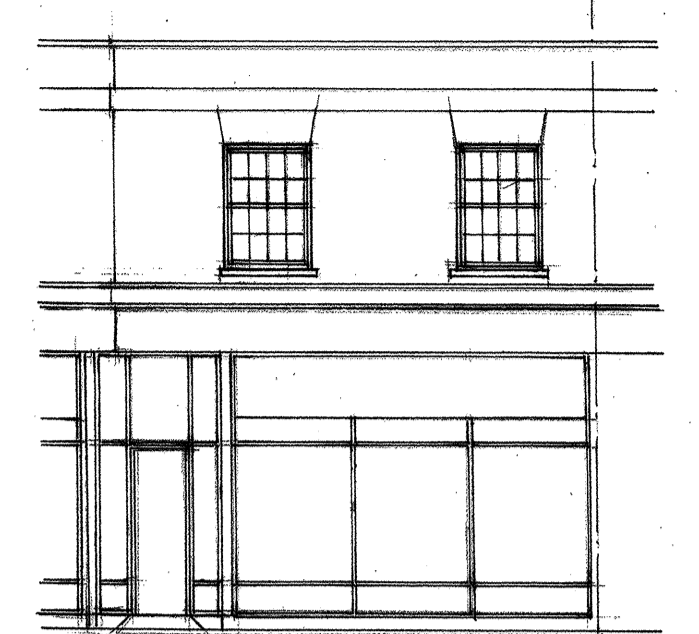


FRONT ELEVATION (SOUTH)  
1:100  
COOMBE ROAD ELEVATION

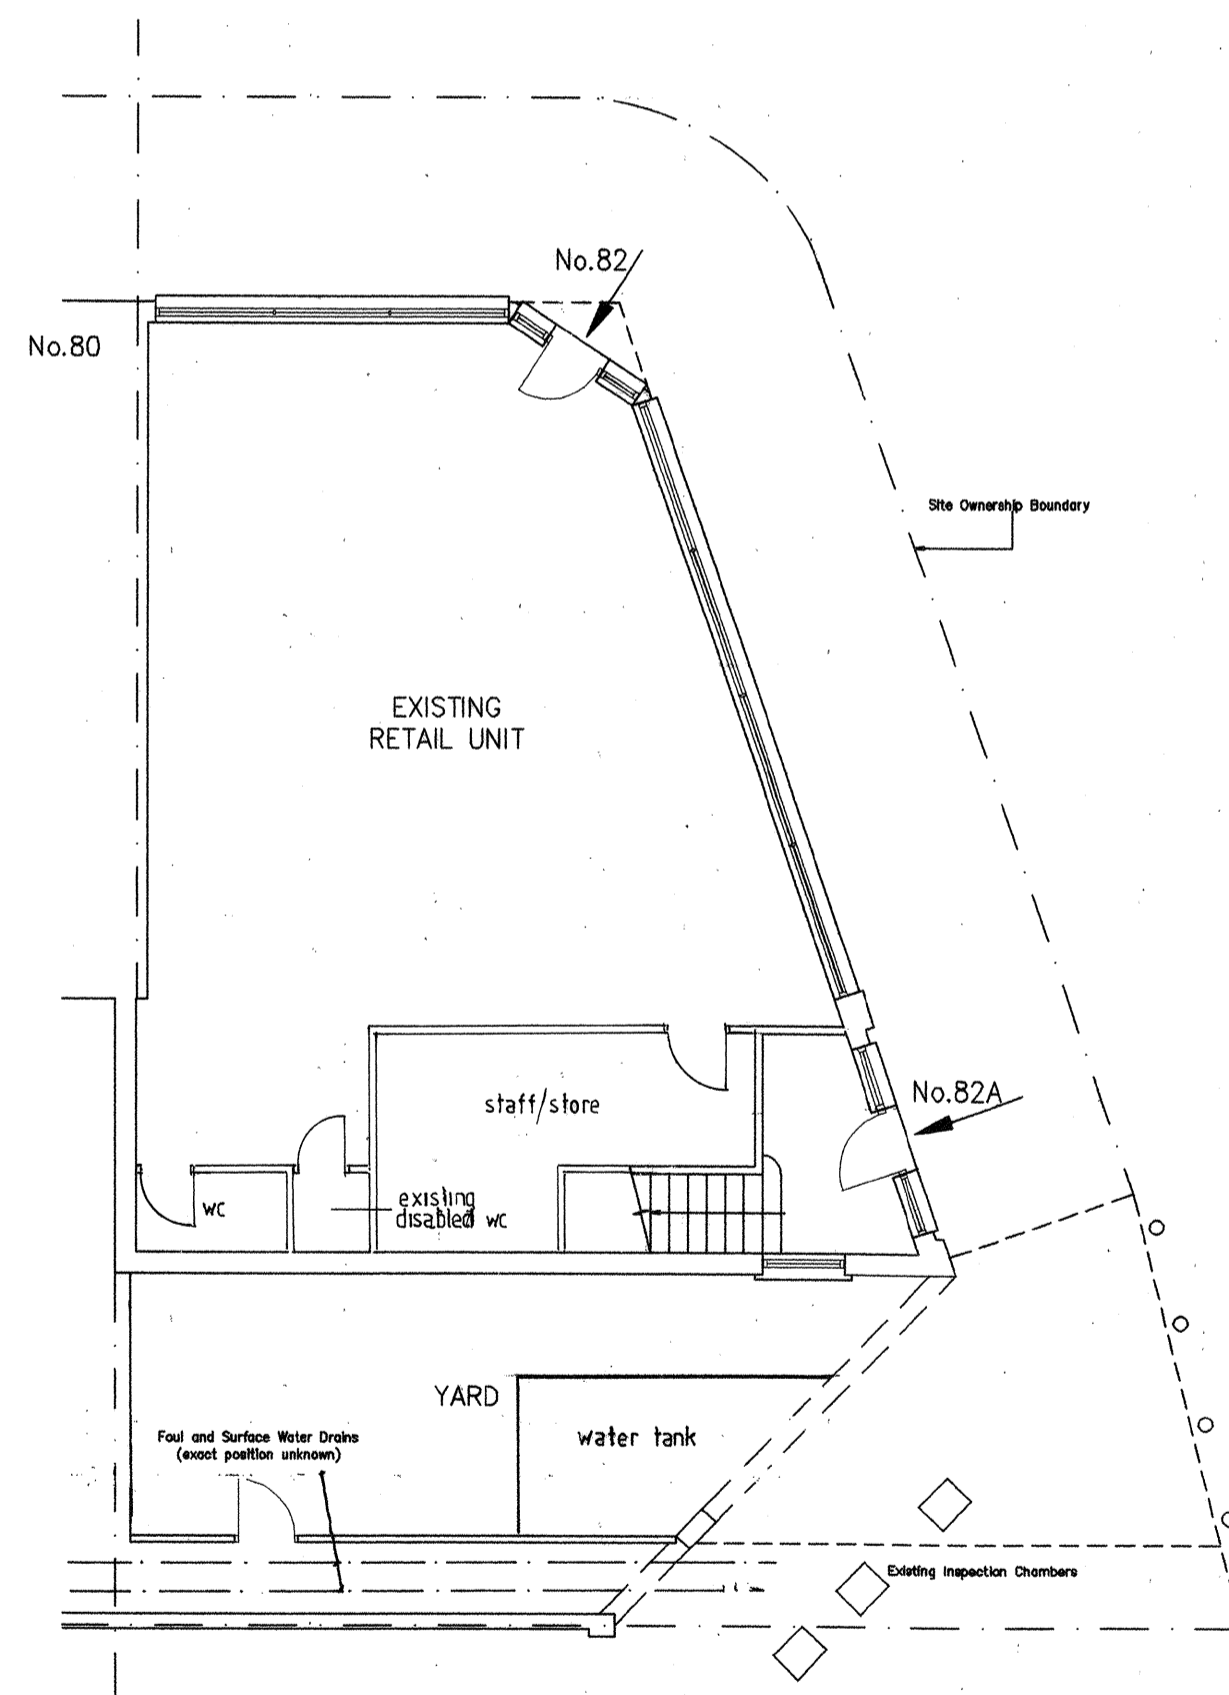

GROUND FLOOR  
1:100

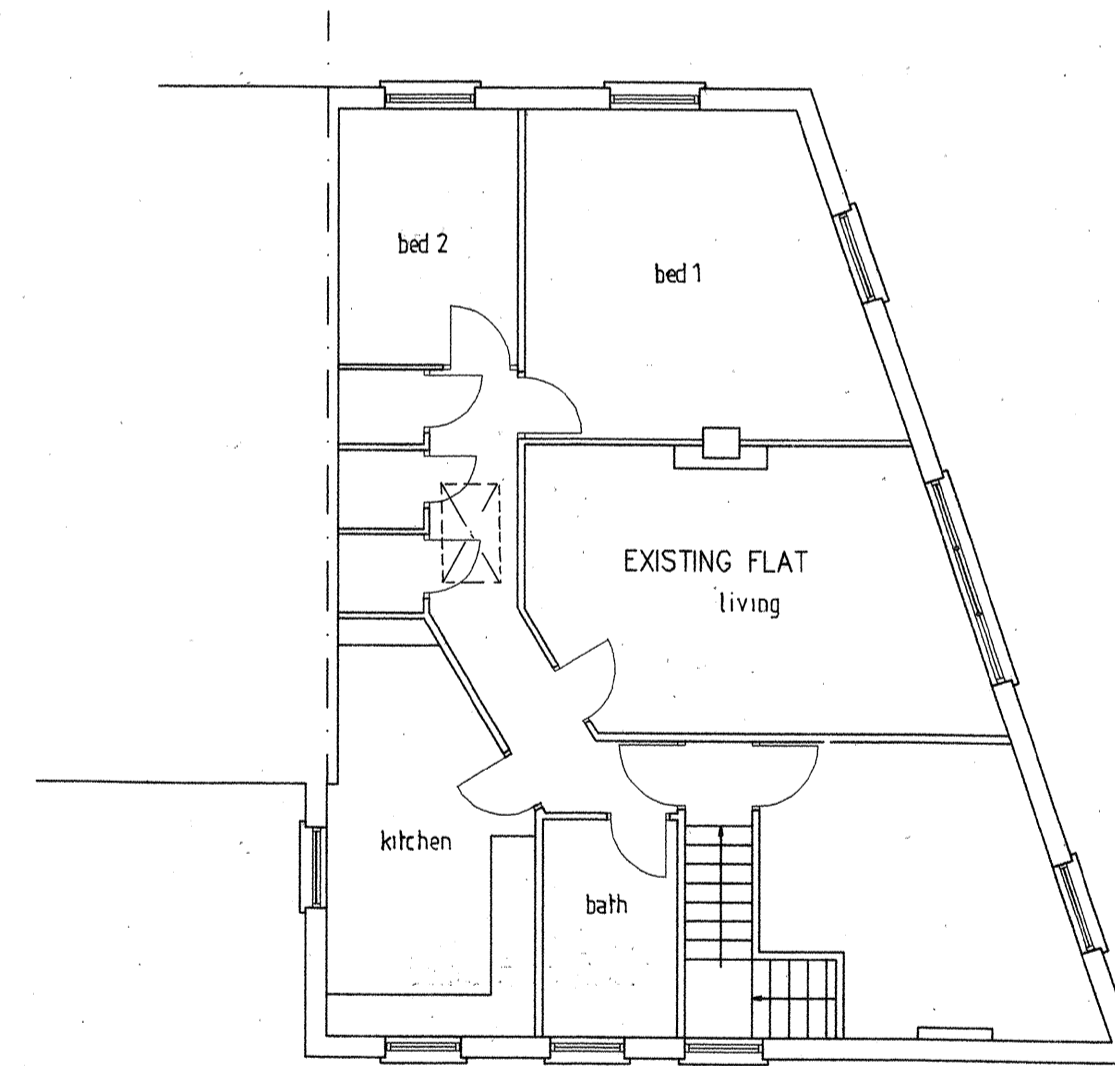

FIRST FLOOR  
1:100

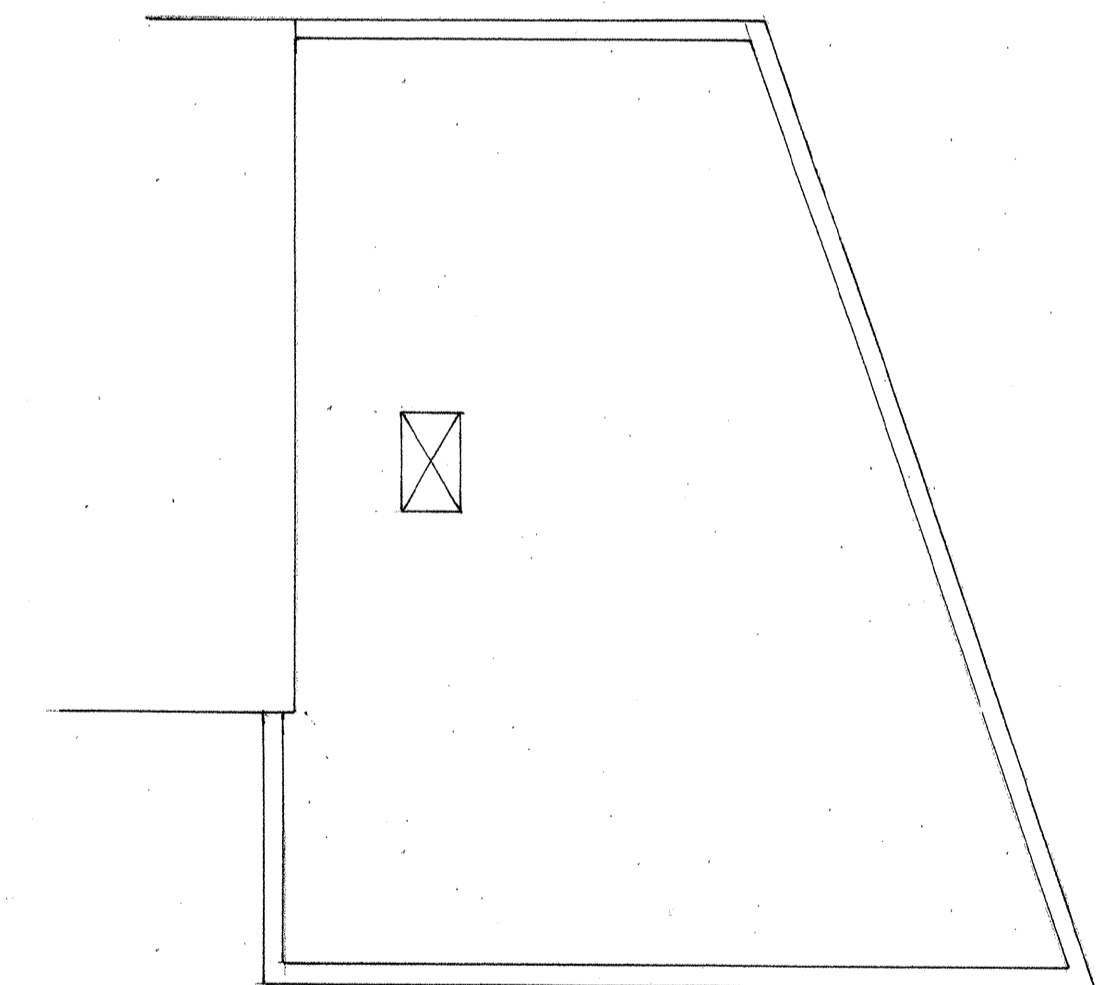

ROOF  
1:100

