


GROUND FLOOR PLAN

1:50 @ A1/ 1:100@A3



ROOF PLAN

1:50 @ A1/ 1:100@A3

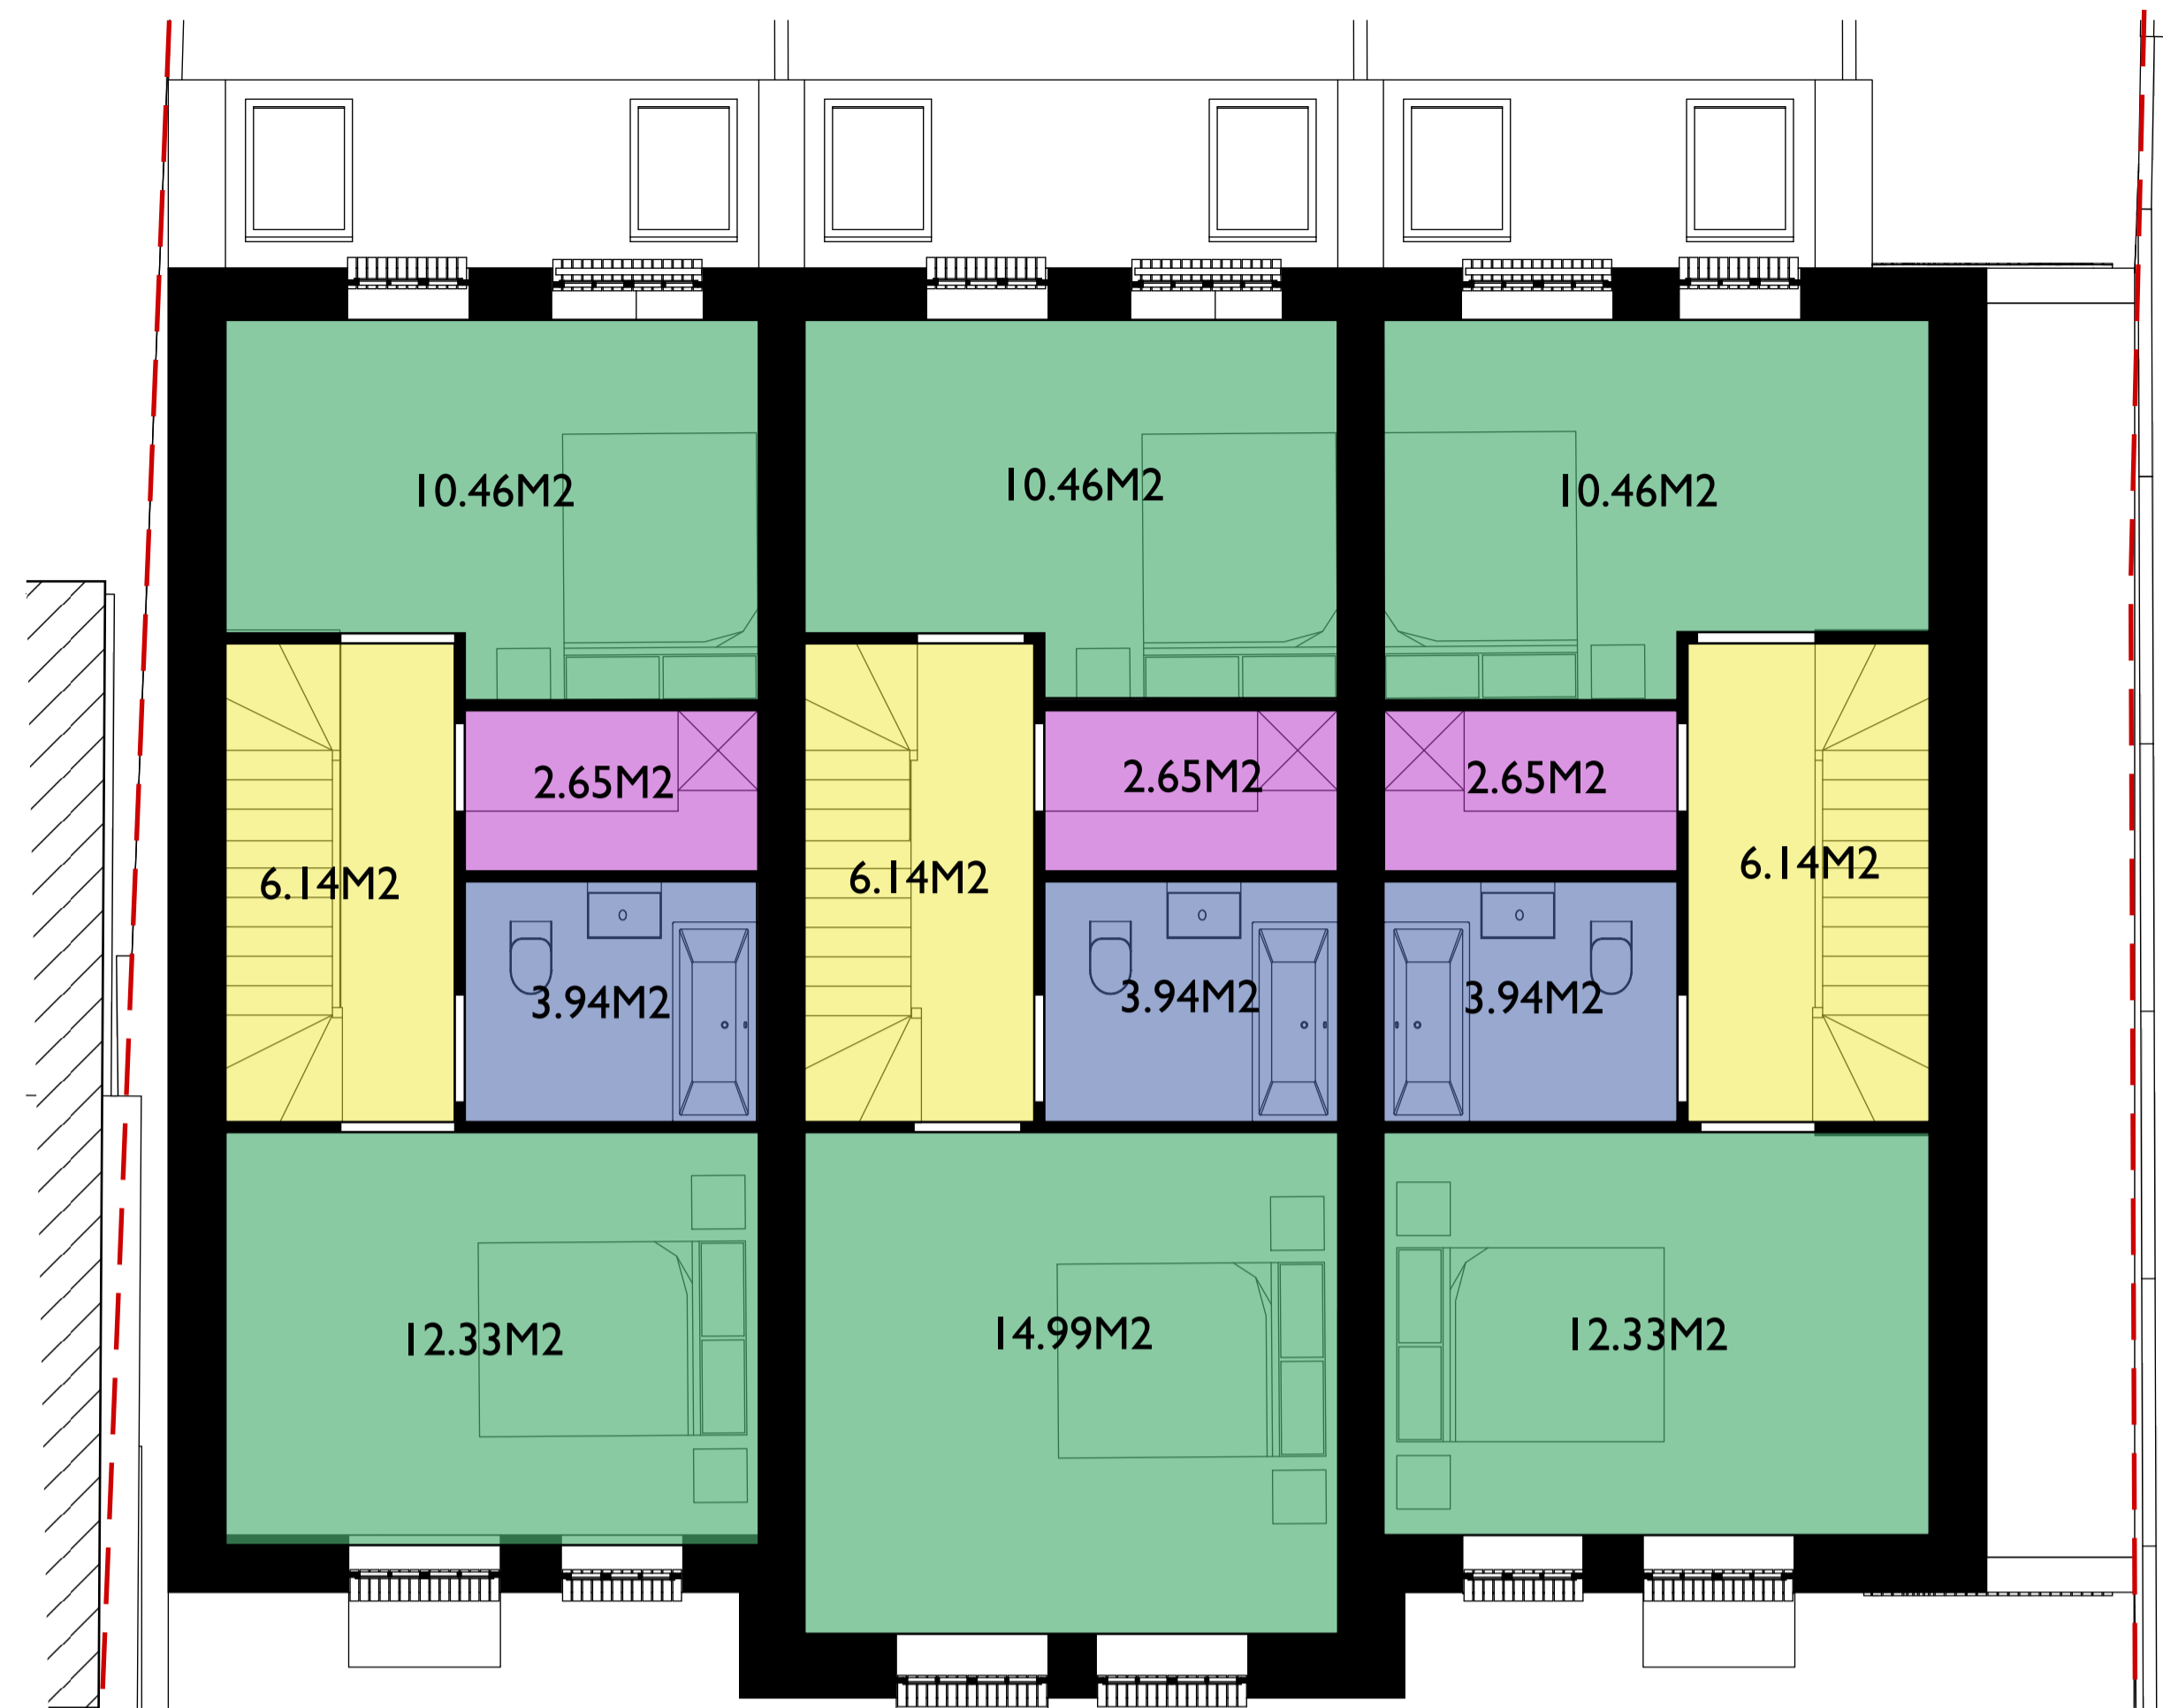

FIRST FLOOR PLAN

1:50 @ A1/ 1:100@A3

GIA	UNIT 1	UNIT 2	UNIT 3
GROUND	41.89M2	45.04M2	36.97M2
1ST	36.57M2	39.21M2	37.13M2
2ND	25.32M2	31.97M2	26.02M2
TOTAL	103.78M2	116.22M2	100.12M2

OUTDOOR AMENITY	UNIT 1	UNIT 2	UNIT 3
	34M2	34M2	29M2

- CIRCULATION
- HAB ROOM
- WC
- STORE / UTILITY

