


SITE ARRANGEMENT PLAN - OVERLAY CONSENTED WALL LOCATIONS  
1:125 @ A1/ 1:250@A3

NOTE  
REFER TO LANDSCAPE PLAN FOR PLANTING PLAN REFERENCES

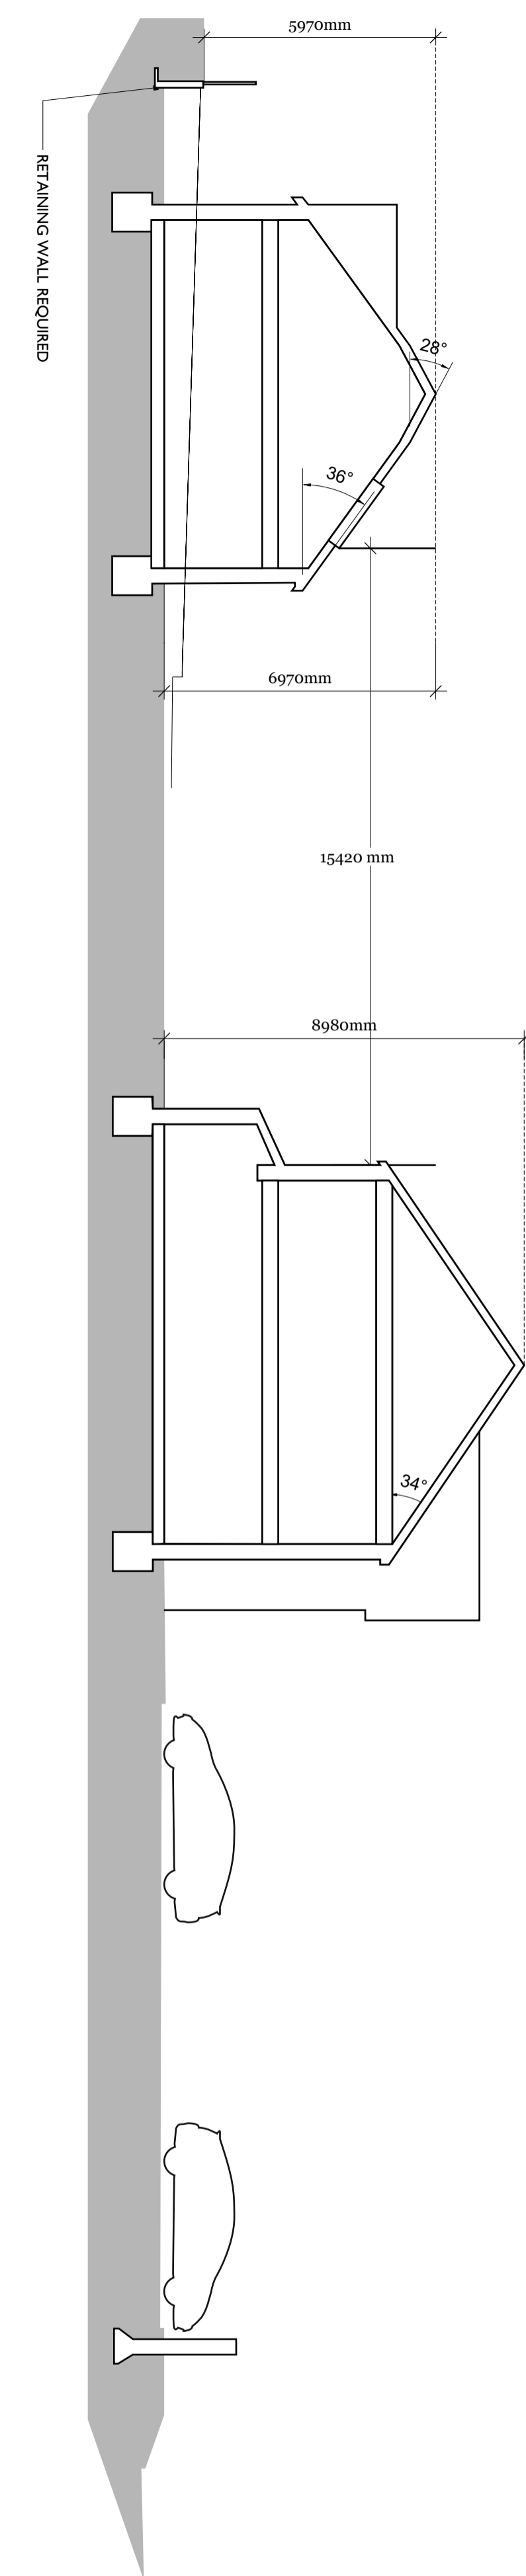

LONG SITE SECTION 1  
1:125 @ A1/ 1:250@A3



REVISIONS	REMARKS
1	SECTION 73A SUBMISSION
2	PLANNING AMENDMENTS - PARKING DIMS ADDED - BIKE STORE MOVED
3	PLANNING AMENDMENTS - PARKING BAYS WIDENED - DRIVEWAY WIDENED - ACCESS ROUTE WIDENED

ARCHITECT:  
**JAMES JACKSON**

DATE CREATED:  
**PLANNING**

STATUS:  
**119 OLD FARLEIGH ROAD, CROYDON**

PROJECT:

Ground Floor Site Plan - PROPOSED