

REMARKS

SECTION 73A SUBMISSION


REVISIONS

1 22/08/2022



ARCHITECT:
JAMES JACKSON

DATE CREATED:
STATUS: PLANNING

PROJECT:
119 OLD FARLEIGH ROAD, CROYDON

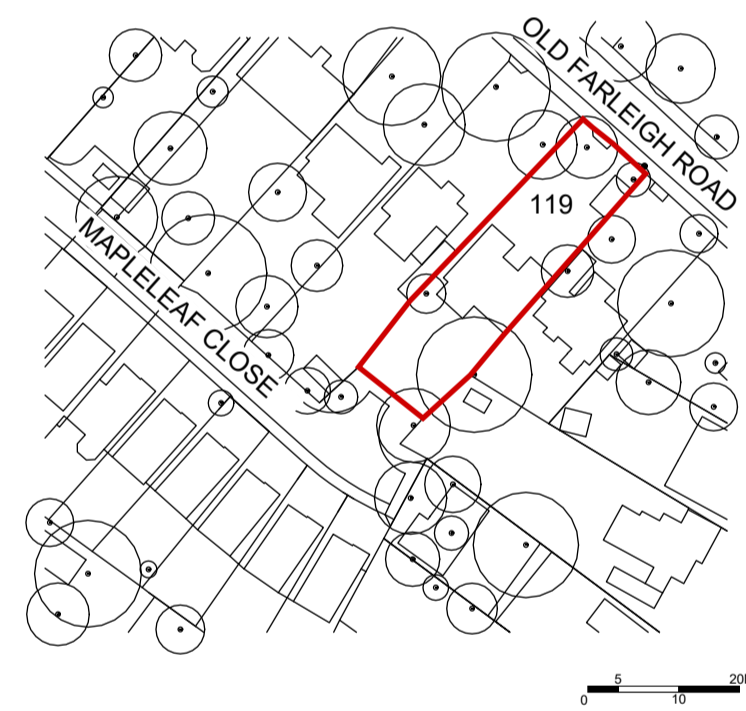

SITE LOCATION PLAN
1:1250@ A1/ 1:2500@A3

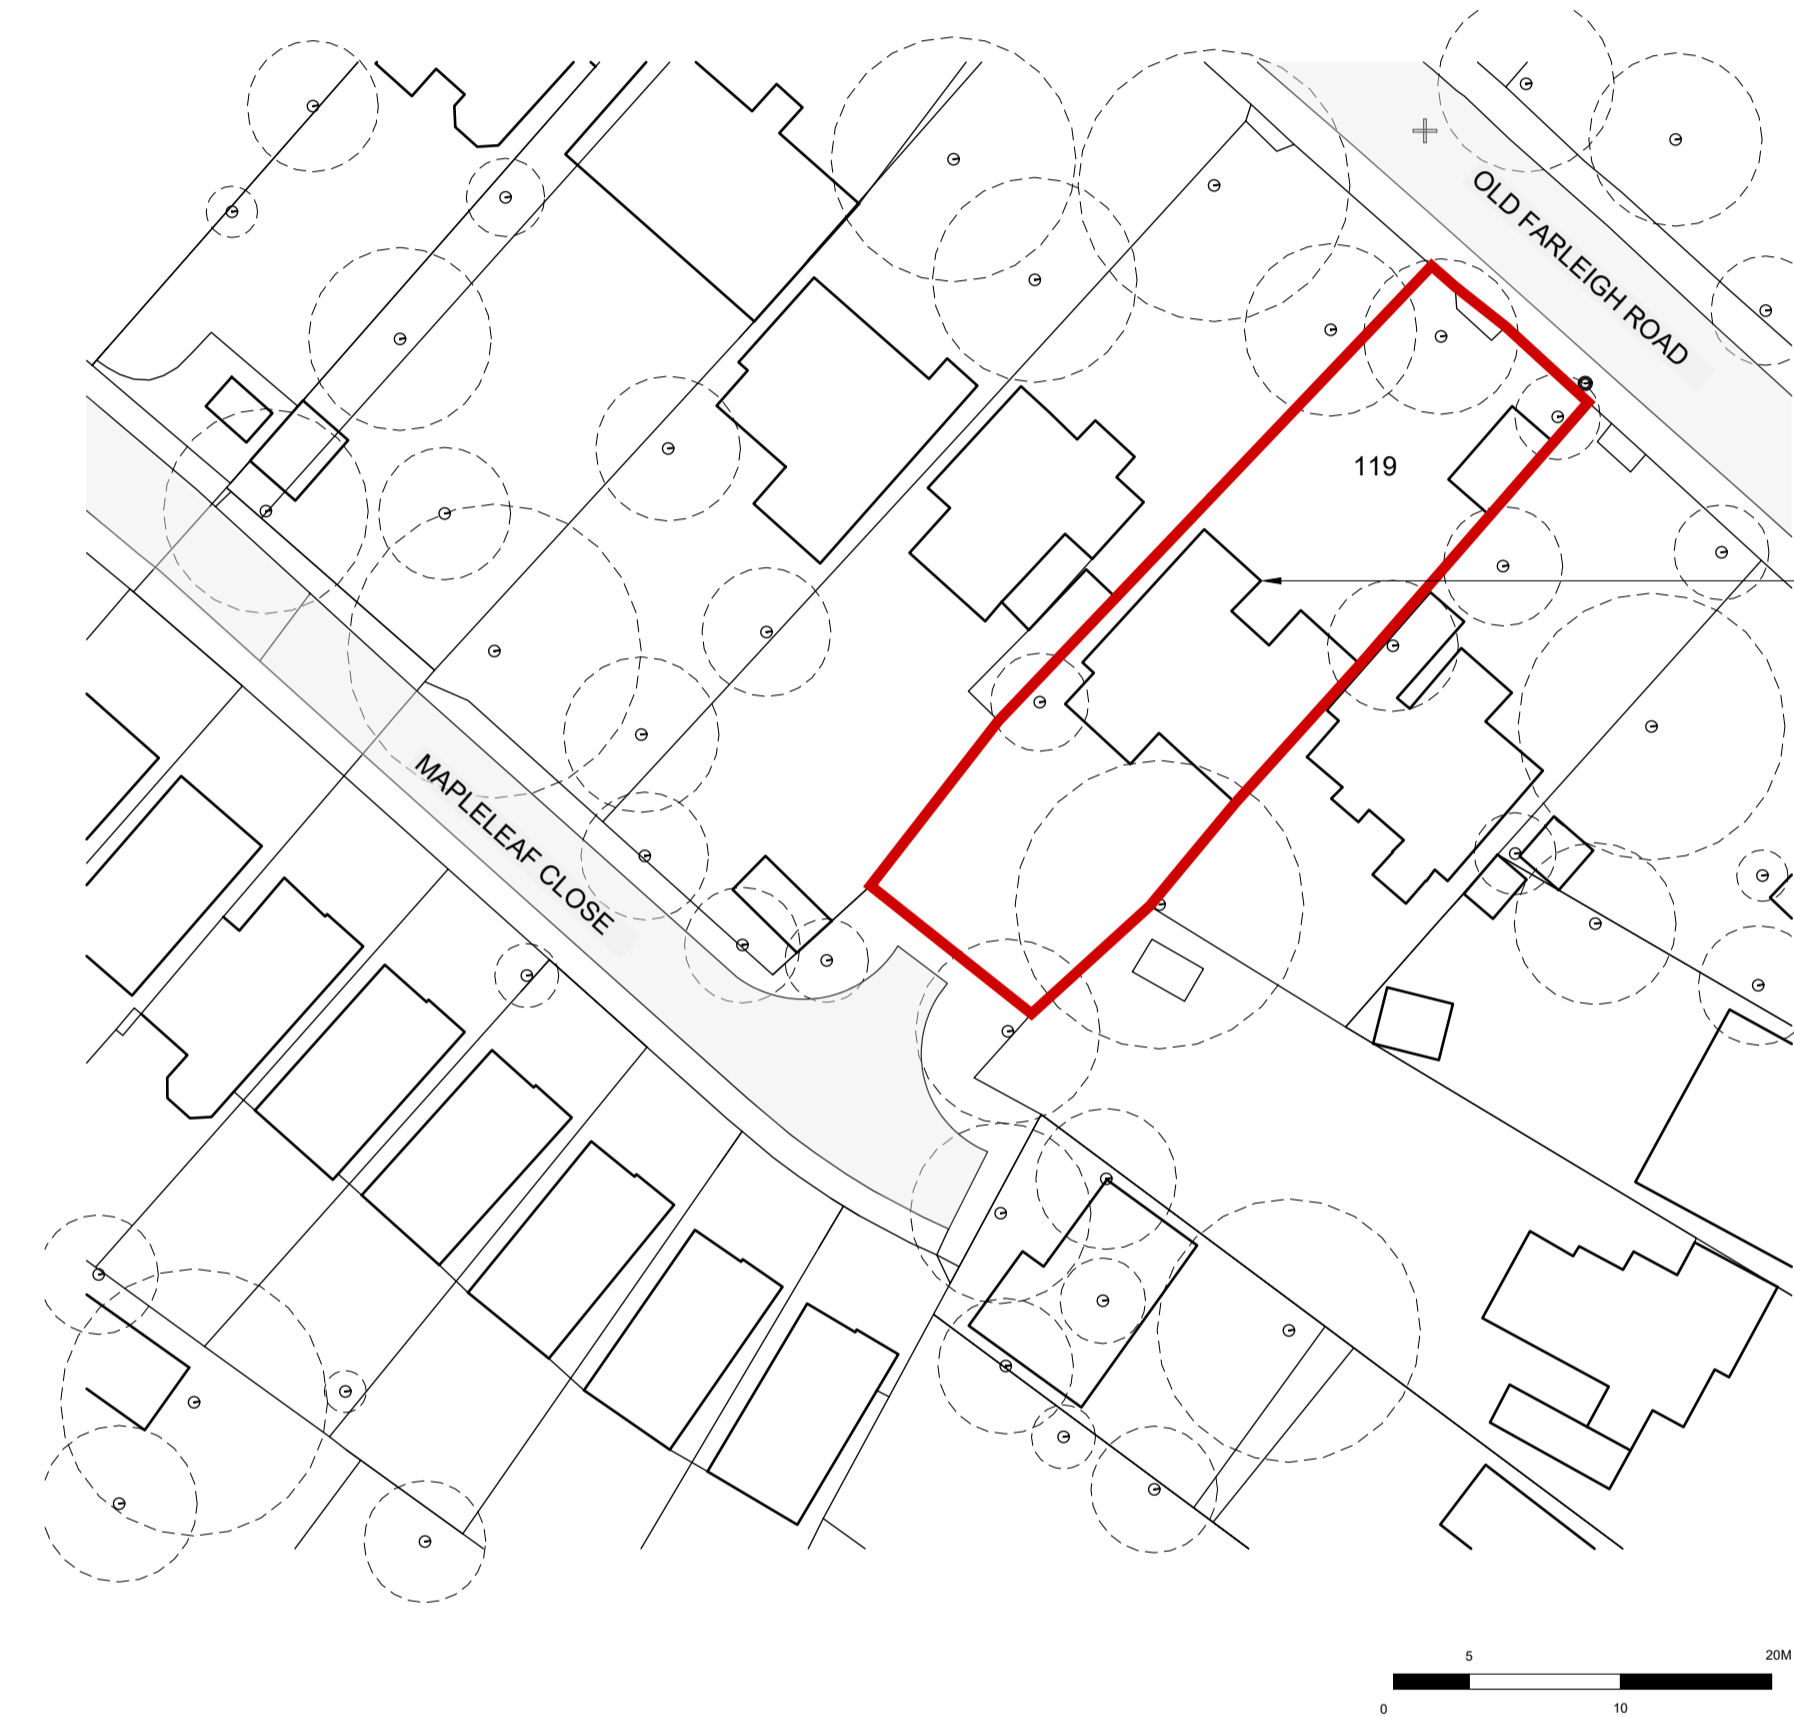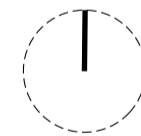

SITE LOCATION PLAN
1:500@ A1/ 1:1000@A3

