




BLOCK PLAN

1 : 500

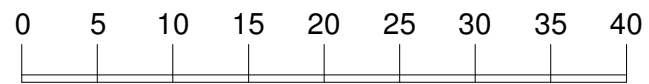


Scale: 1:500



Location Plan

1 : 1250

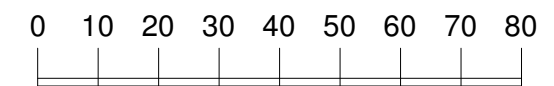

Scale: 1:1250

Dimensions must not be scaled (except for planning purposes) and must be checked prior to construction and manufacture.

- draft
rev details

MT SZ 20.10.22

by ch date

Project:

Address:
39 Mitcham Park
Mitcham
CR4 4EP

Drawing:
Location and Block
Plan

C I R C L E - Z
tel: 0745 329 37 38
email:
info@circle-z.co.uk

scale: 1:500 & 1:1250@A3 date: Oct. 2022

project no:22102

drawing no:01 rev: