


Do not scale dimensions. Dimensions govern.
All dimensions are in millimetres unless noted otherwise.
Moll Architects shall be notified in writing of any discrepancies.

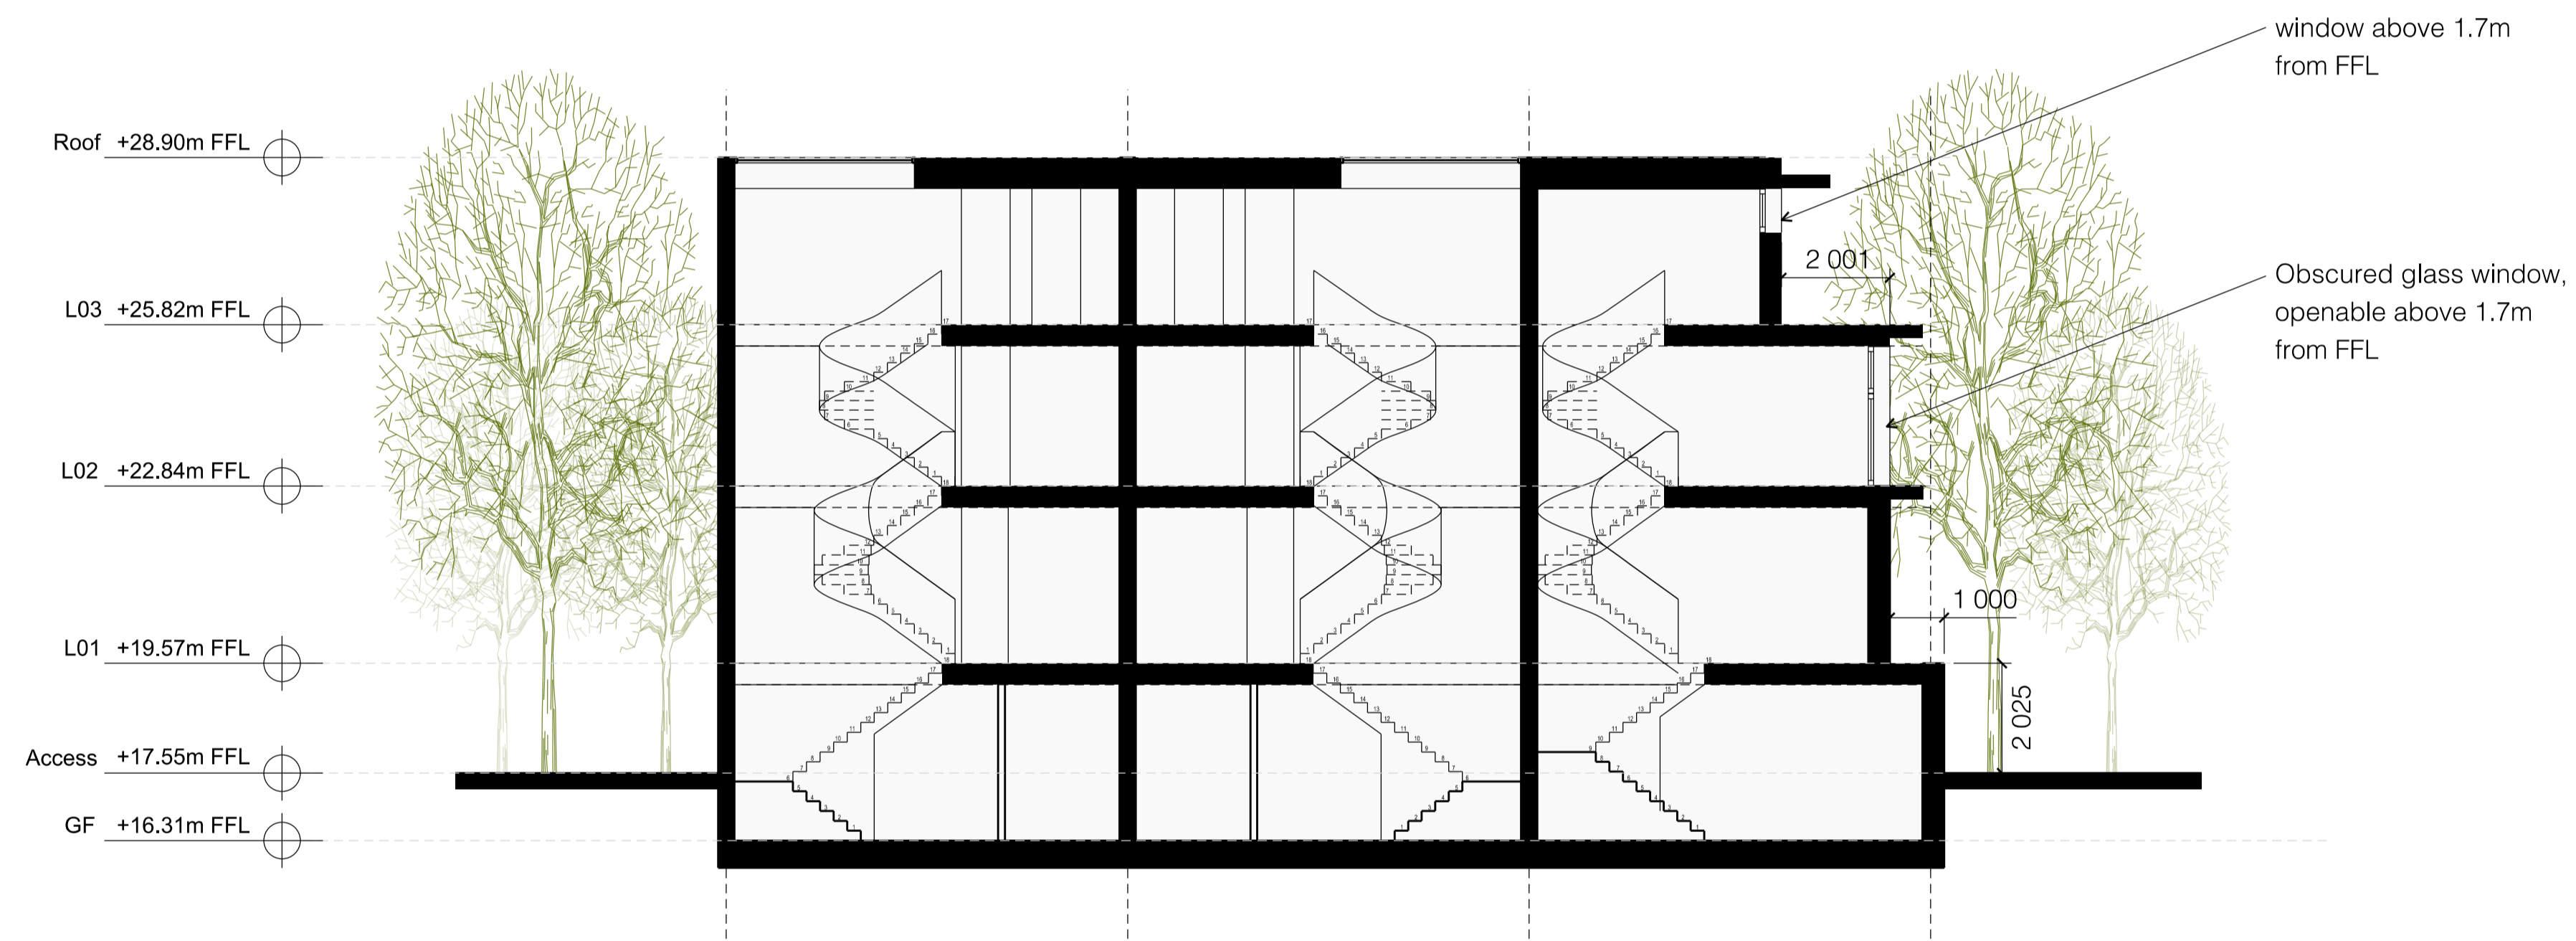

1 Long section through stairwells

Rev	Date	Notes	Iss By	Chk By
03	28/03/2024	Planning application	AM	AM
02	09/01/2024	Pre-application update	AM	AM
01	08/09/2023	Pre-application update	AM	AM
00	24/05/2023	Pre-application submission	AM	AM

Revisions

34 Heygate St
London SE17 1FX
www.mollarchitects.com
info@mollarchitects.com

Clients Logo and Subconsultants

Sanford Developments
(Wimbledon)

Project Name
Queen's Road
Wimbledon

Status
Planning application

Drawing Title
Proposed - Long Section

Drawing Number
012-A-P-210

Scale
1 : 100
1 : 200

Sheet Size
A1
A3

Creation Date
17/04/23

Revision
3

Drawn By
AM

Checked By
AM

