

PROJECT TITLE:
179 BATTERSEA PARK ROAD
SW8 4LR

DRAWING TITLE:
ORDNANCE SURVEY LOCATION MAP

DRAWING NO: BD781.05.01

DATE: 22.11.2023

REVISION: -

SCALE: 1:500 (@A3 LANDSCAPE)

REV	BY	DATE	DESCRIPTION
-	XX	00.00.00	DESCRIPTION

NOTES

NOTES:

- ALL DIMENSIONS ARE IN MILLIMETERS UNLESS OTHERWISE INDICATED.
- FIGURED DIMENSIONS TO BE TAKEN IN PREFERENCE TO SCALED MEASUREMENTS.
- CONTRACTOR IS TO CHECK ALL DIMENSIONS ON THE BUILDING SITE BEFORE COMMENCING WITH SHOP DRAWINGS OR INSTALLATION WORK.
- DO NOT SCALE FROM THIS DRAWING.
- LARGE SCALE DETAILS SUPERSEDE ALL OTHERS.
- PRIOR TO CONSTRUCTION, THE CONTRACTOR IS TO PROVIDE SHOP DRAWINGS FOR BARNES DESIGN'S APPROVAL.
- THIS DRAWING IS TO BE READ IN CONJUNCTION WITH THE BARNES DESIGN SPECIFICATIONS AND SCHEDULES.



THIS DRAWING HAS THE COPYRIGHT OF BARNES DESIGN AND MUST NOT BE RETAINED, COPIED OR USED WITHOUT BARNES DESIGN'S PERMISSION.




a: the mitre studios,
98 charlmont road,
london sw17 9ab

t: 0207 223 3332

e: info@barnes-design.com

w: www.barnes-design.com

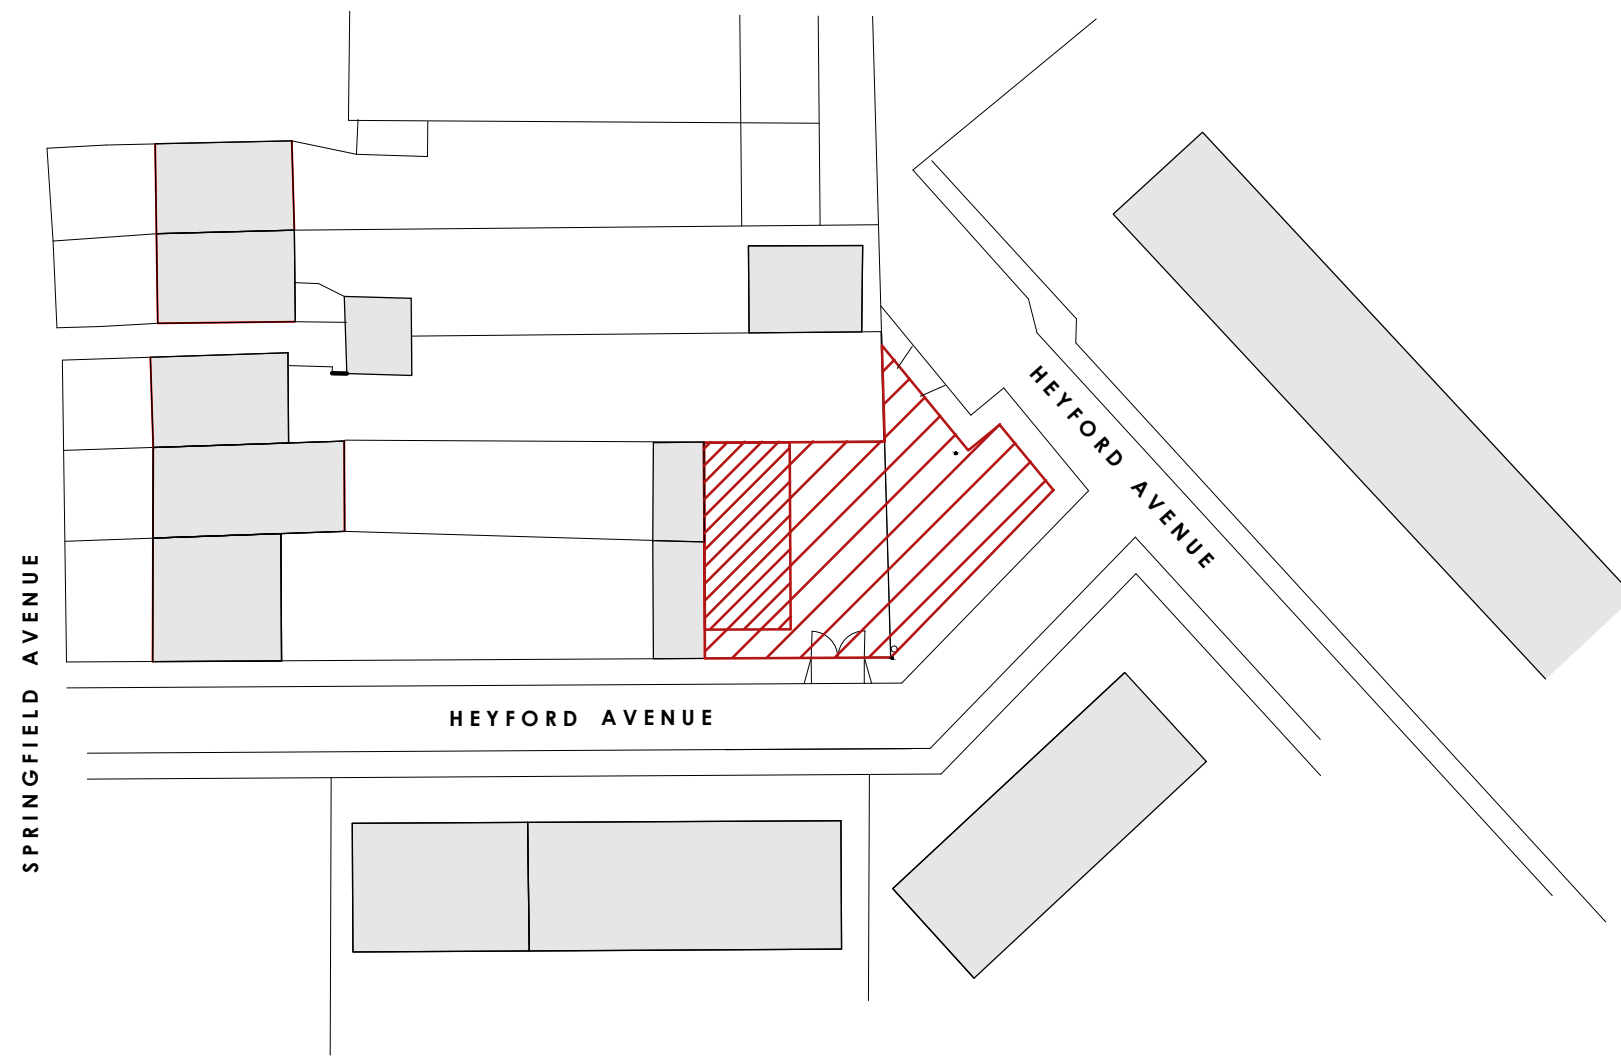

OS LOCATION MAP
@SCALE 1:500

METERS SCALE 1:500