


©COPYRIGHT EXISTS ON THE DESIGNS AND INFORMATION SHOWN ON THIS DRAWING
 This drawing may be scaled or cross referenced to the scale bar for planning application purposes only. Do not scale for any other purpose, use figured dimensions only. Subject to site survey and all necessary consents.
 All dimensions to be checked CdeO user and any discrepancies, errors or omissions to be reported to Twenty20 Architecture Ltd before work commences. This drawing is to be read in conjunction with all other relevant materials.

0 25 50m 75 100m

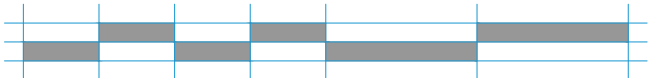


SCALE 1:1250



REV.	JAN' 24	REVISIONS:

CLIENT:	BRUCKLAND DEVELOPMENTS LTD	
SCALE:	1:1250	(A4 ORIGINAL)
DRAWN:	CdeO	24 - P0254:
JAN' 24:	JAN' 24	24 - P0254

PROJECT:	36 VERNON WALK, TADWORTH, KT20 5QP.	
DRAWING:	LOCATION PLAN	
DRAWING NO:	LP	REVISION:
		-



20-20
 Architecture
 Technical
 Vision

+44 (0) 1344 513514
 admin@2020architecture.co.uk
 www.2020architecture.co.uk
 Old Boundary House, London Road, Sunningdale, Berkshire, SL5 0DJ