
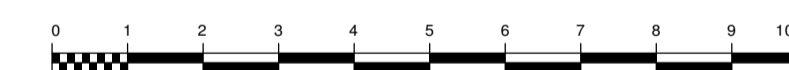


ELEVATIONS AS PROPOSED
scale 1:100

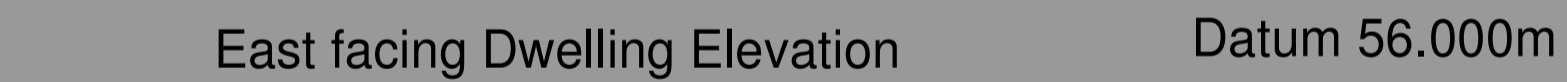

D	20/08/24	LEVEL CLARIFICATION
C	27/06/24	DESIGN TEAM DEVELOPMENT
B	24/06/24	PLANNING APPLICATION
A	17/06/24	DESIGN DEVELOPMENT

Rev. Date Description

Client
ST MARKS PROPERTIES LTD

Project
**RESIDENTIAL DEVELOPMENT
33 CLARENDON ROAD
WALLINGTON
SUTTON
SM6 8QX**

Drawing Title
**PLANNING:
ELEVATIONS AS PROPOSED**

Scale	1:100	Job No.	3393
Date	FEB'24	Drawing No.	31
Drawn	KLS	Revision	D