


HEIGHTS AND LEVELS
scale 1:100

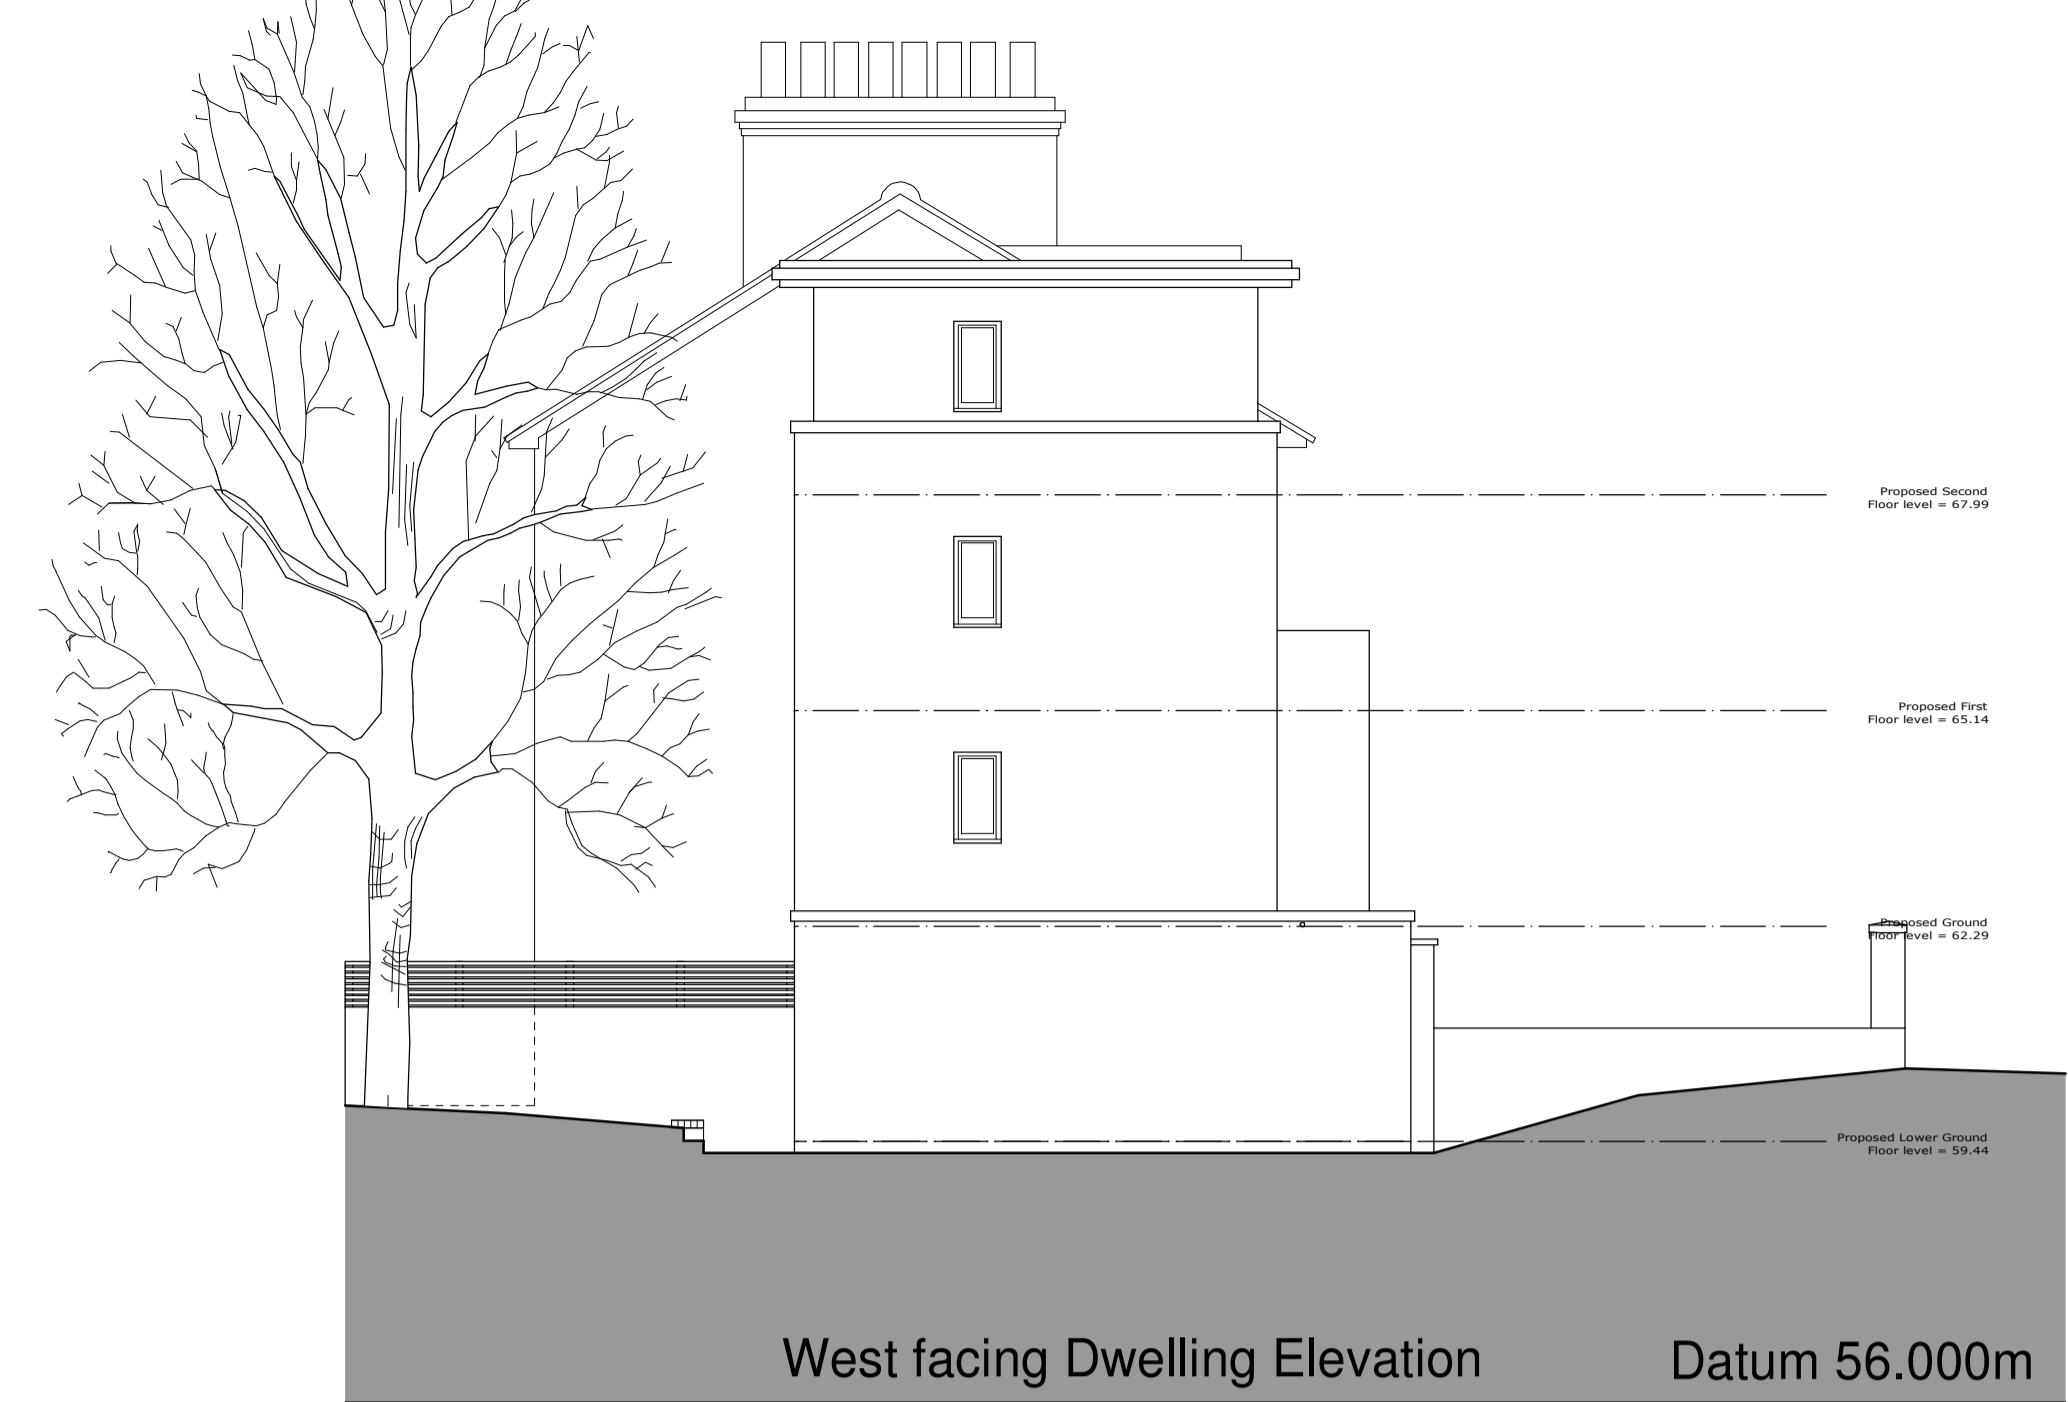

Rev.	Date	Description

Client: **ST MARKS PROPERTIES LTD**

Project: **RESIDENTIAL DEVELOPMENT
33 CLARENDON ROAD
WALLINGTON
SUTTON
SM6 8QX**

Drawing Title: **PLANNING:
HEIGHTS AND LEVELS**

Scale: **1:100** Job No: **3393**
Date: **AUG'24** Drawing No: **36**
Drawn: **KLS** Revision: *****