


ELEVATIONS AS PROPOSED  
scale 1:100

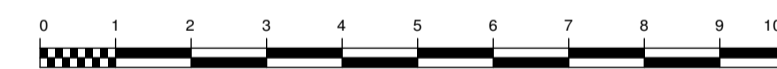

D	20/08/24	LEVEL CLARIFICATION
C	27/06/24	DESIGN TEAM DEVELOPMENT
B	24/06/24	PLANNING APPLICATION
A	17/06/24	DESIGN DEVELOPMENT

Rev. Date Description

Client  
**ST MARKS PROPERTIES LTD**

Project  
**RESIDENTIAL DEVELOPMENT  
33 CLARENDON ROAD  
WALLINGTON  
SUTTON  
SM6 8QX**

Drawing Title  
**PLANNING:  
ELEVATIONS AS PROPOSED**

Scale	1:100	Job No.	3393
Date	FEB'24	Drawing No.	31
Drawn	KLS	Revision	D



Davey House, 31 St. Neots Road, Eaton Ford, St Neots, Cambs PE19 7BA  
Tel: 01480 239519 • Fax: 01480 405017  
Email: info@sherwoodarchitects.co.uk • Web: sherwoodarchitects.co.uk  
We are an Equal Opportunity Employer. This drawing should not be reproduced without the prior written permission of Sherwood Architects. All dimensions to be verified on site.