


EXISTING Site Plan

1:500@A1

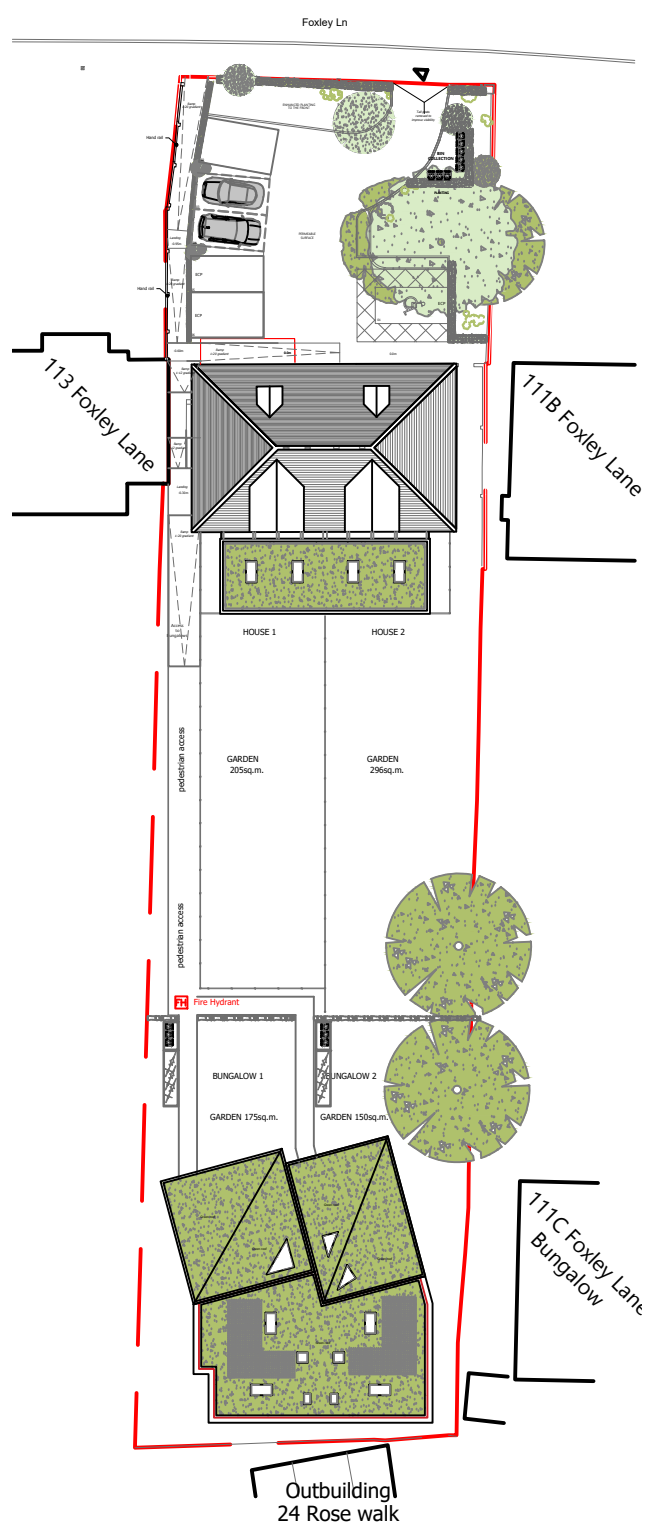

PROPOSED Site Plan

1:500@A1