
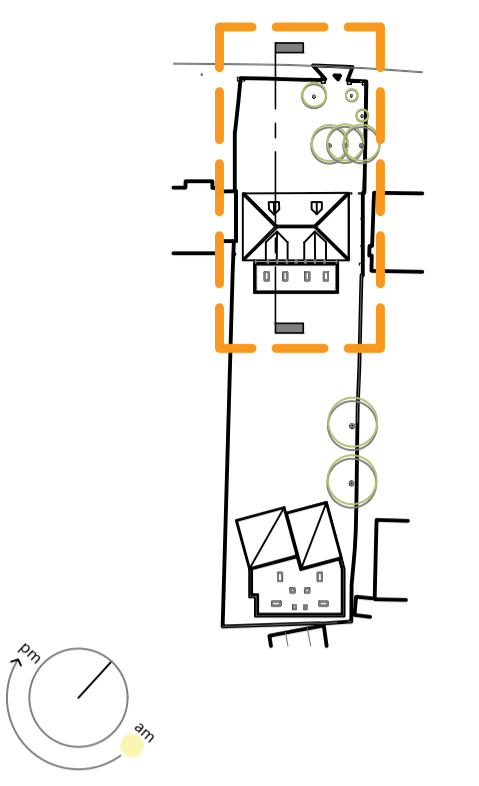
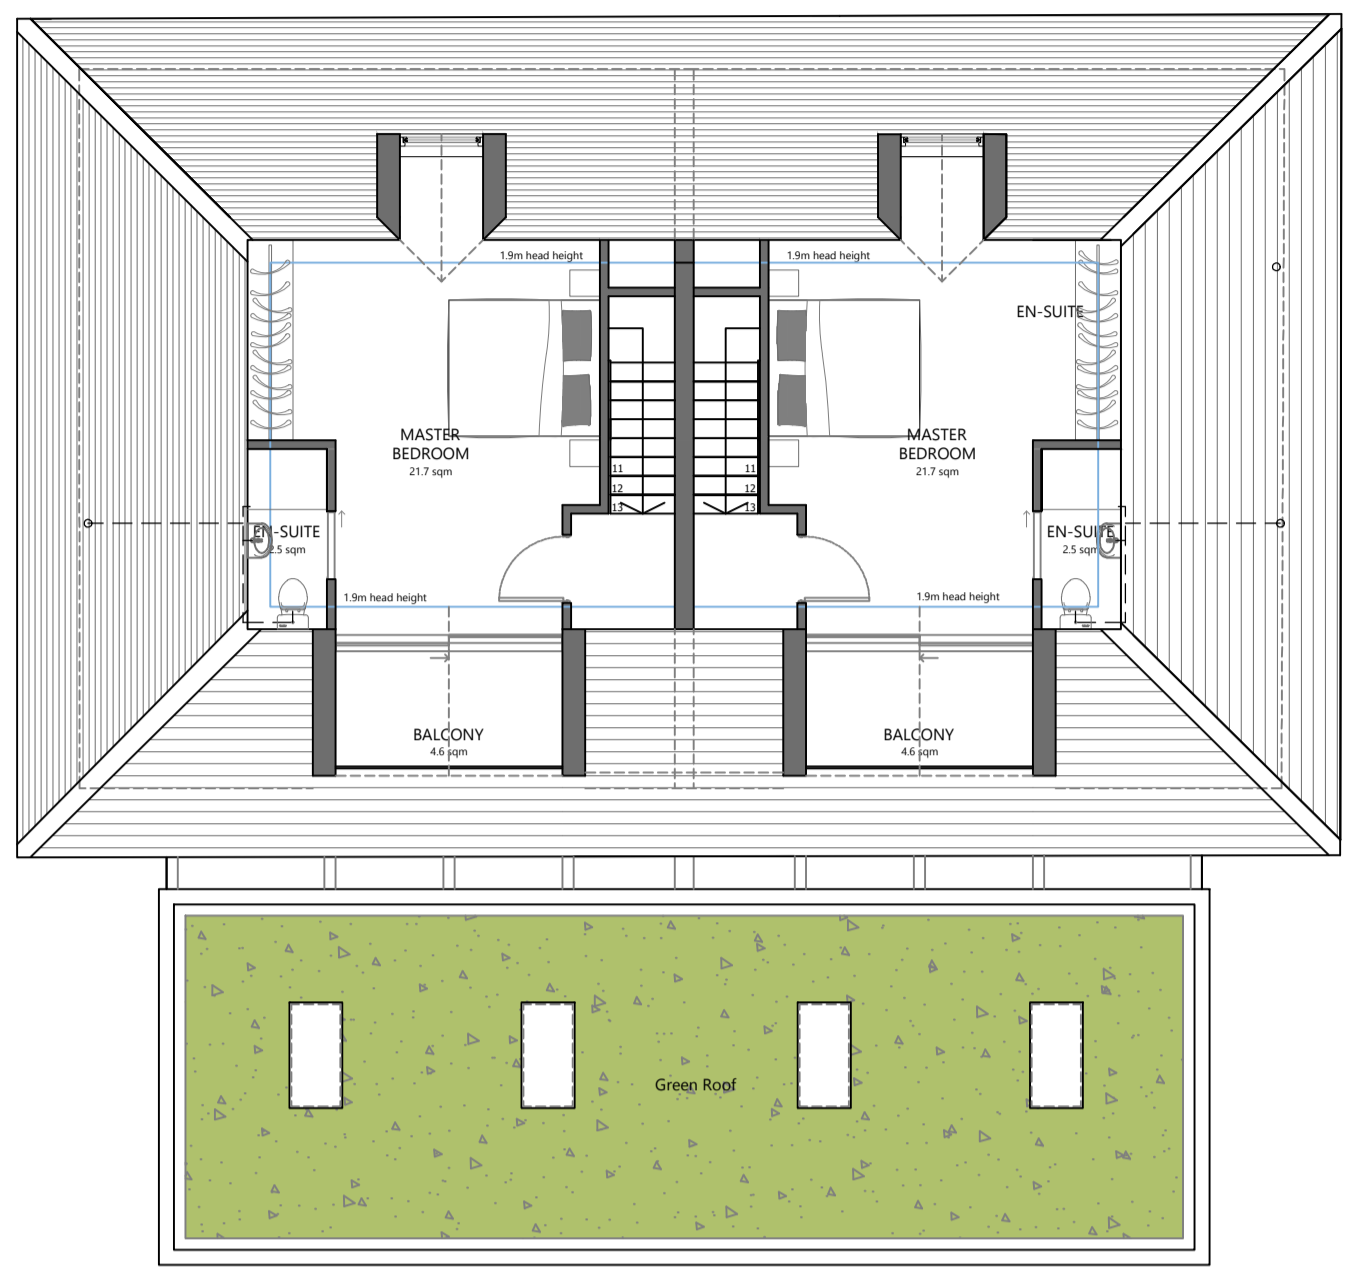


FOXLEY LANE

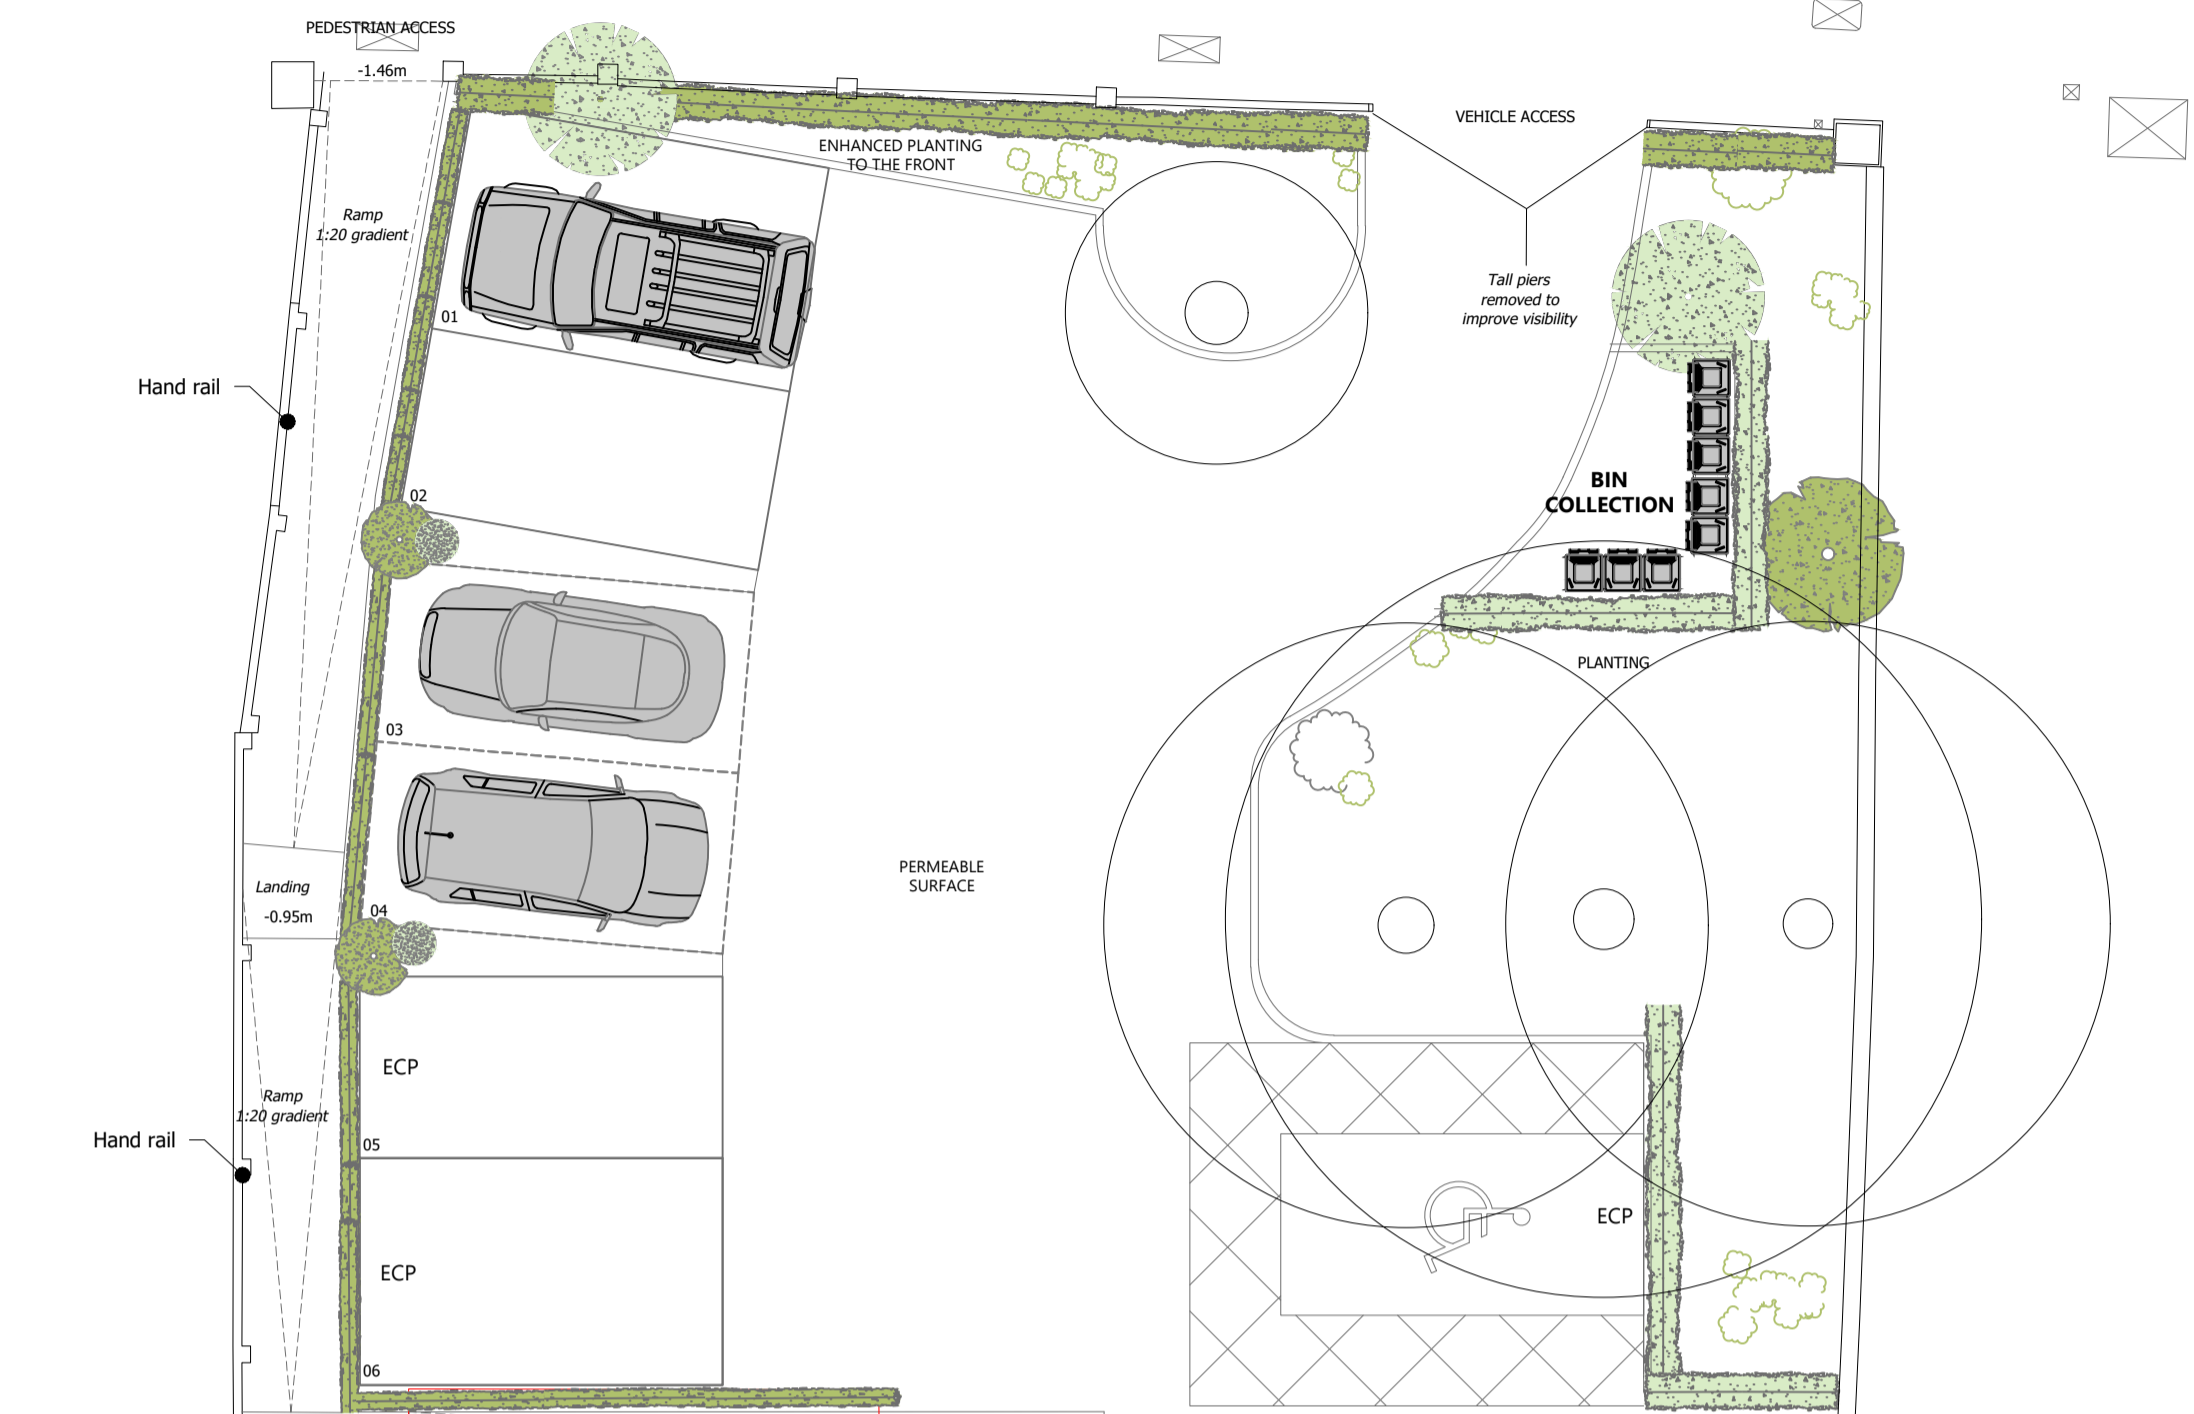

Key Plan


- Key**
- PROPOSED WALLS
 - EXISTING WALLS
 - REMOVED
 - DRAINAGE
 - VEGETATION
 - PROPOSED GLASS

PROPOSED First Floor Plan

1:100@A1 1:200@A3

PROPOSED Second Floor Plan

1:100@A1 1:200@A3

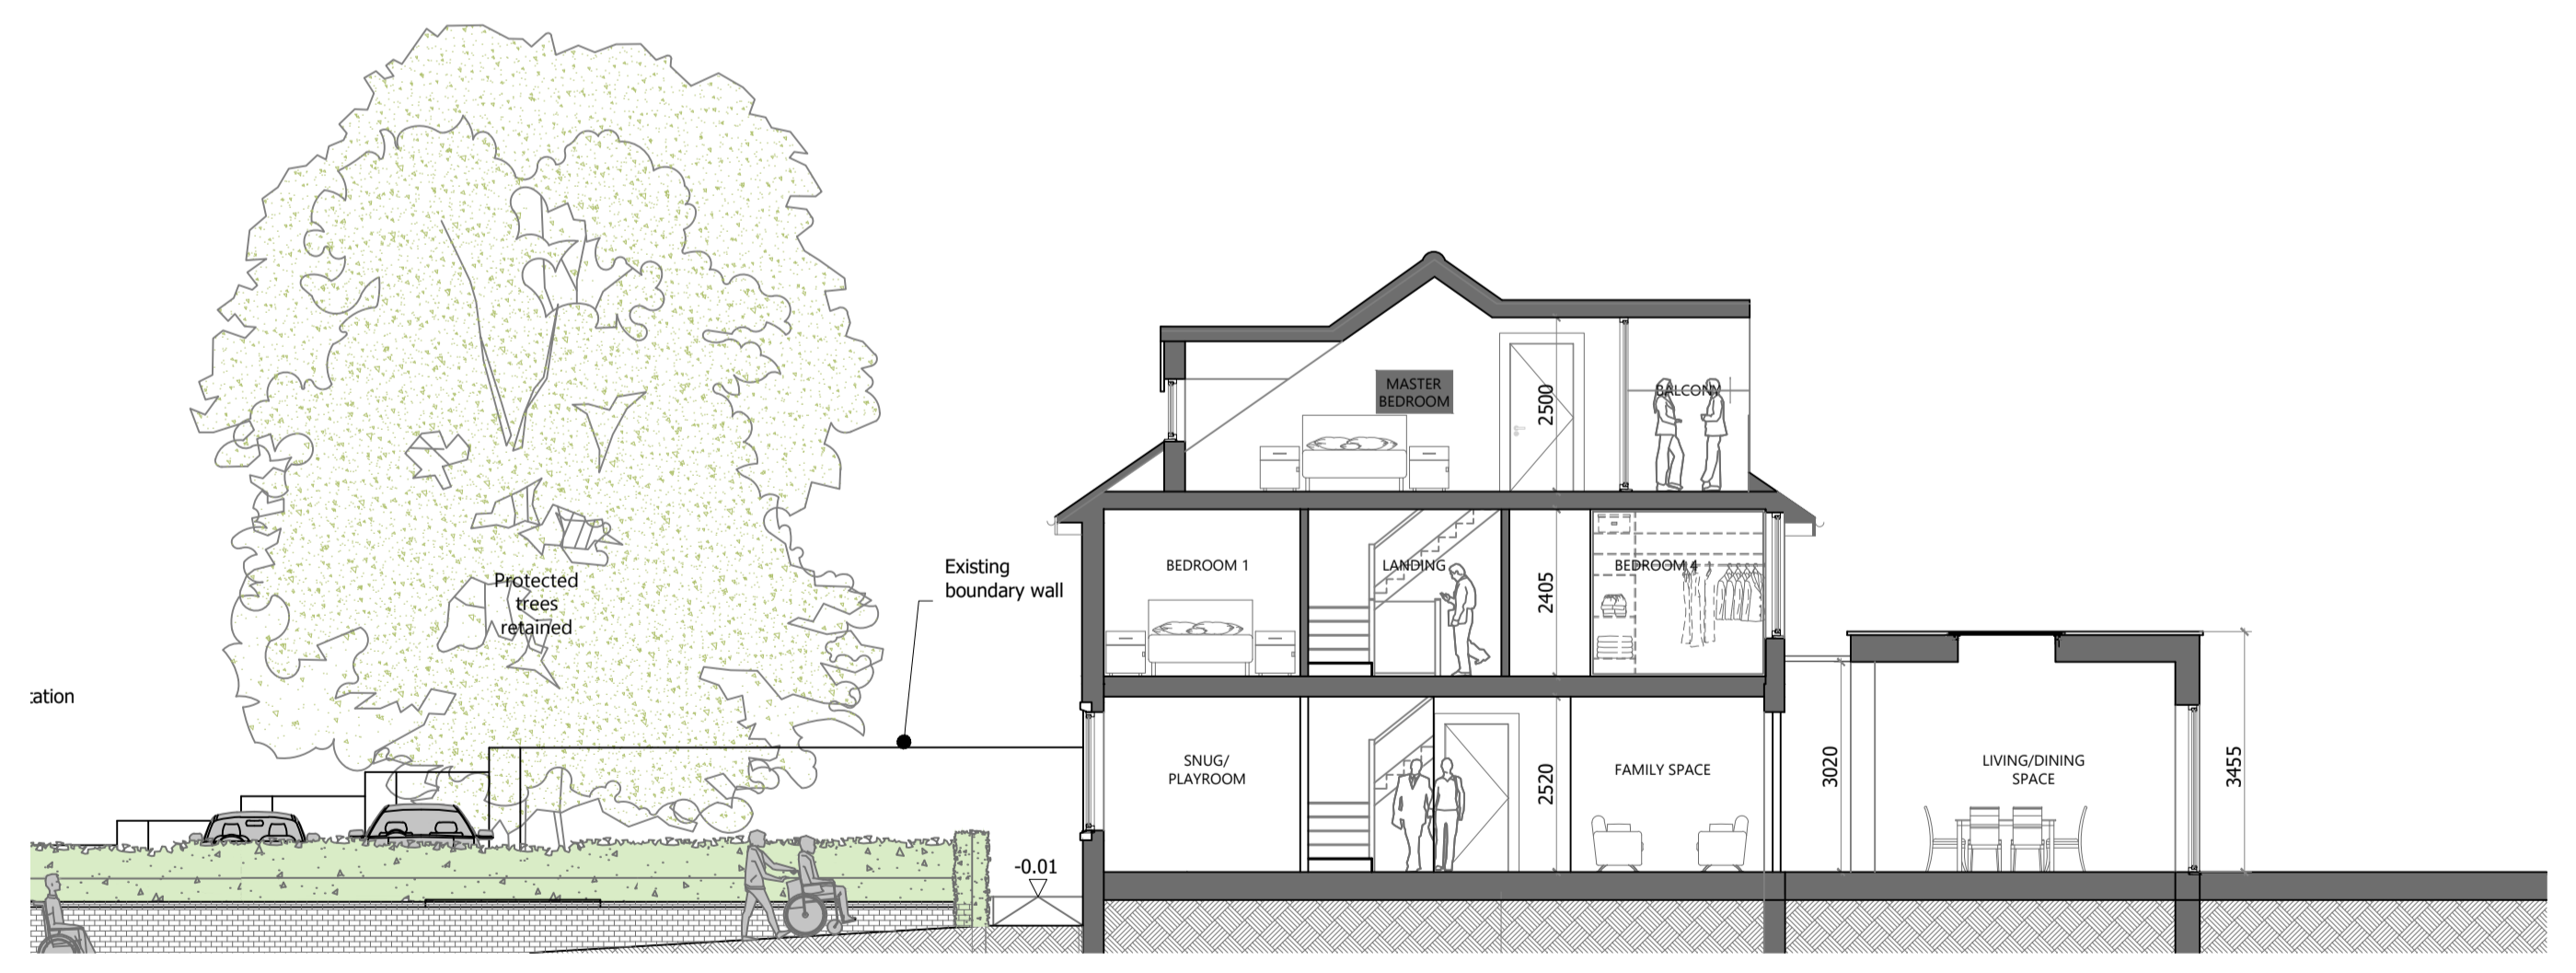

PROPOSED Site Section

1:100@A1 1:200@A3

PROPOSED Ground Floor Plan

1:100@A1 1:200@A3

