

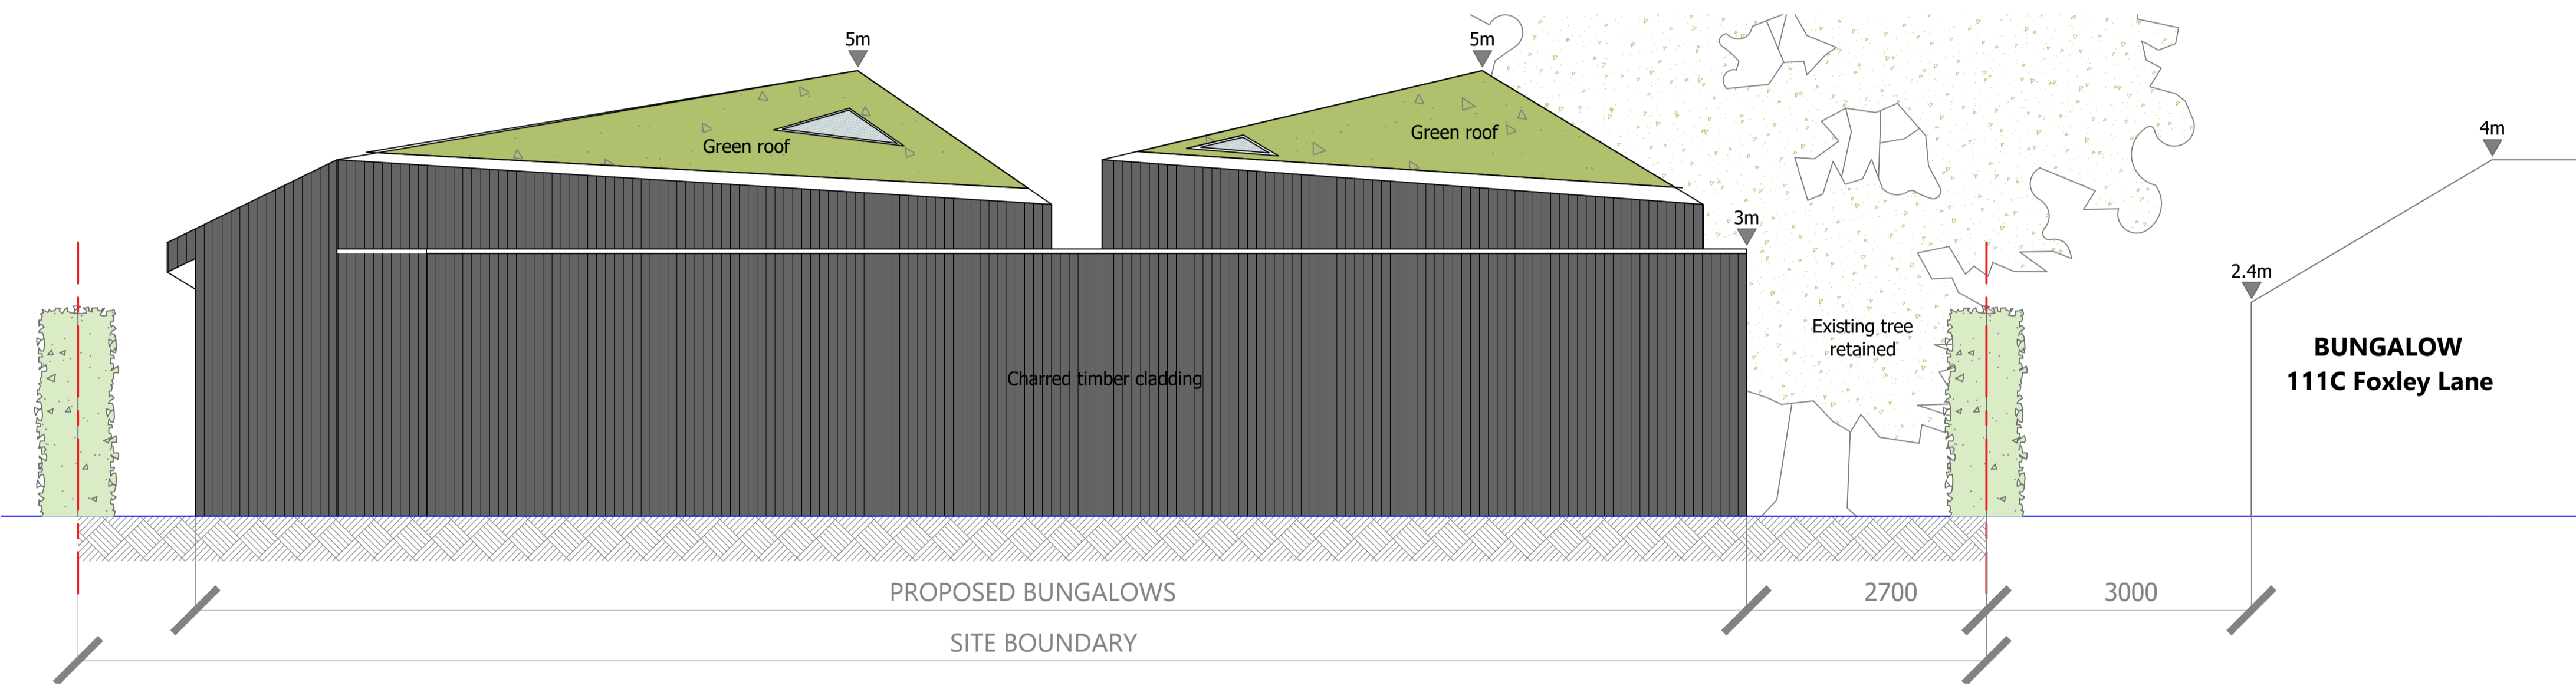


PROPOSED **North West Elevation (Front)**
1:50@A1 1:100@A3

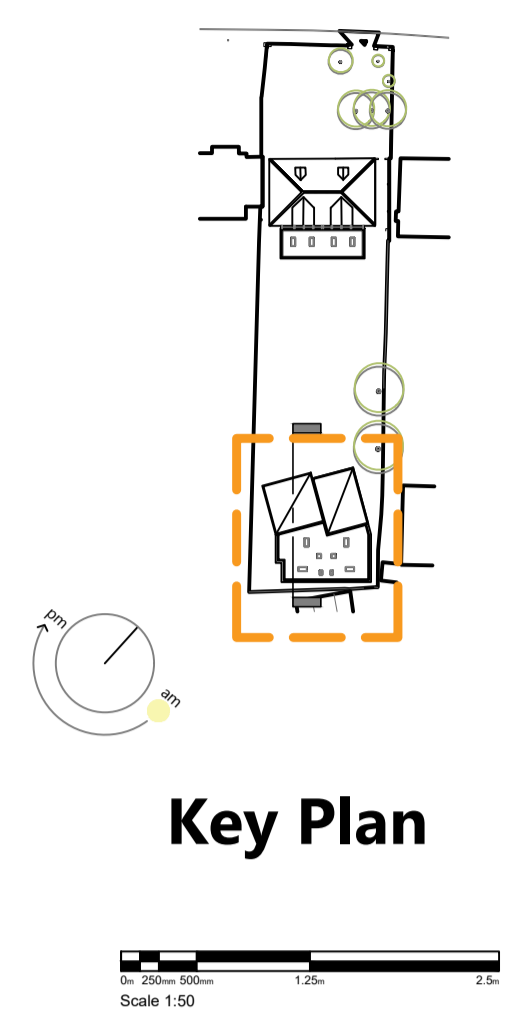

PROPOSED **South East Elevation (Rear)**
1:50@A1 1:100@A3

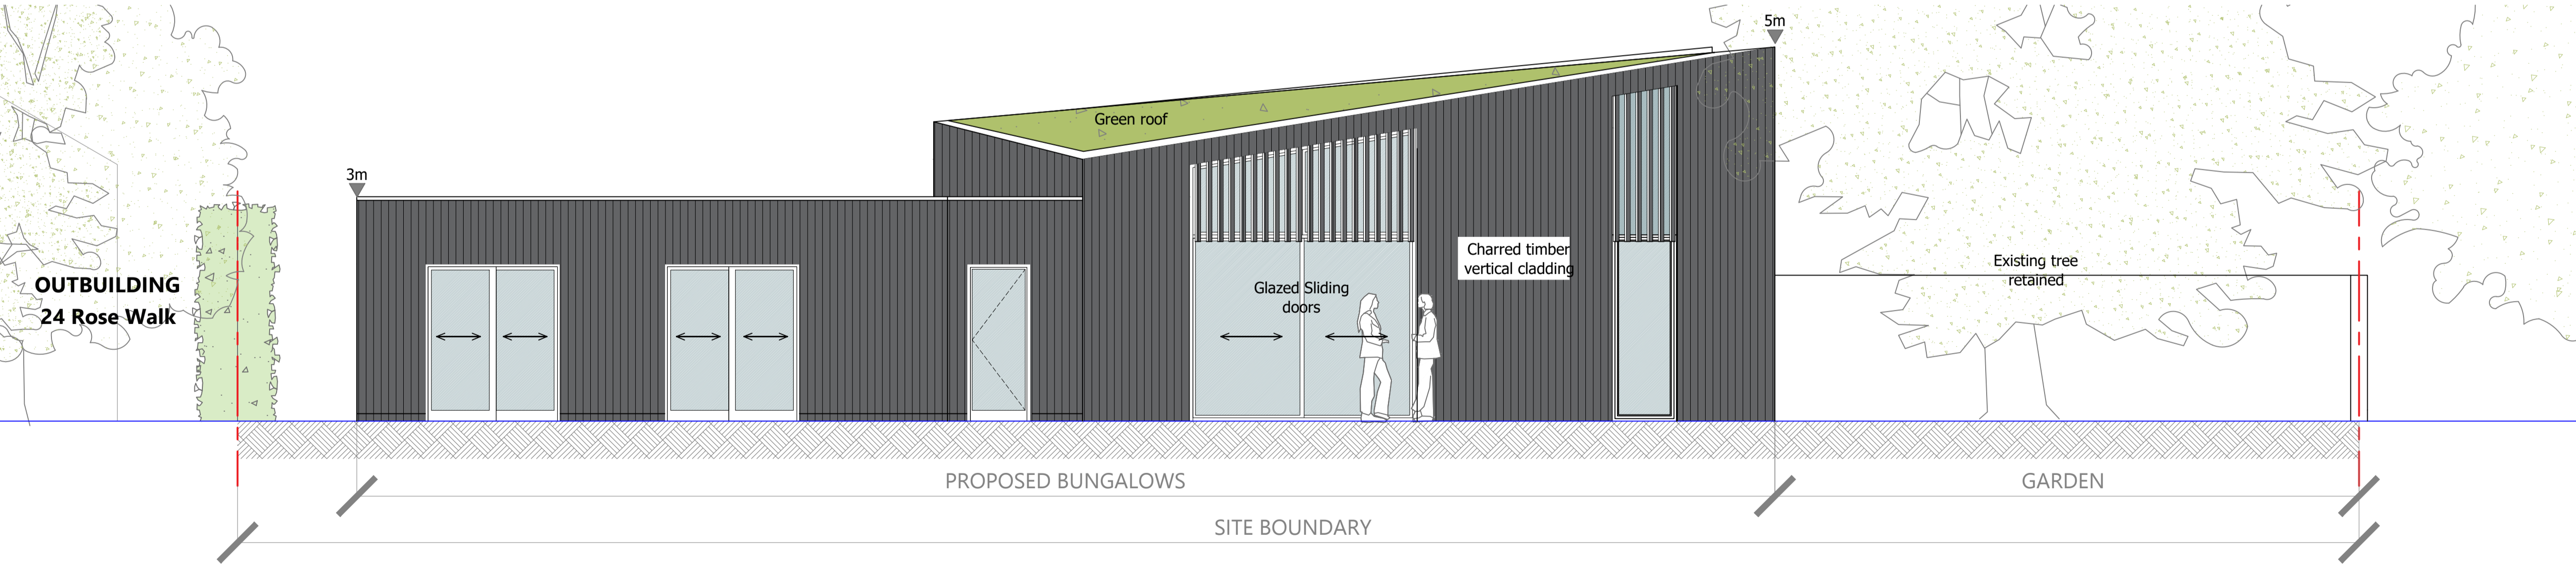

PROPOSED **North West Elevation (Side)**
1:50@A1 1:100@A3