



PROPOSED **Front Garden Plan**
1:100@A3

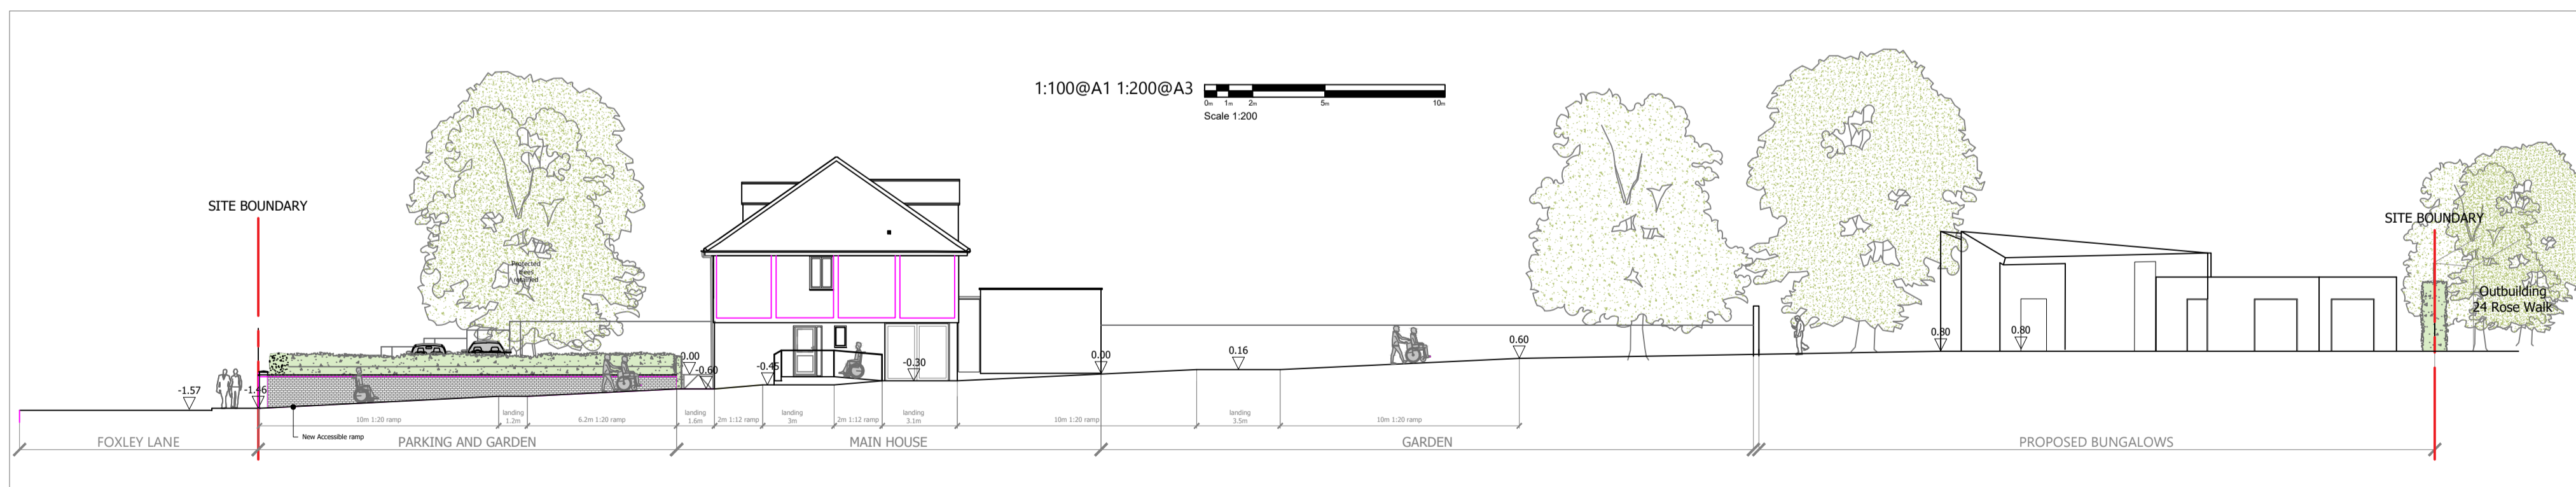

PROPOSED **Site Section**
1:200@A3

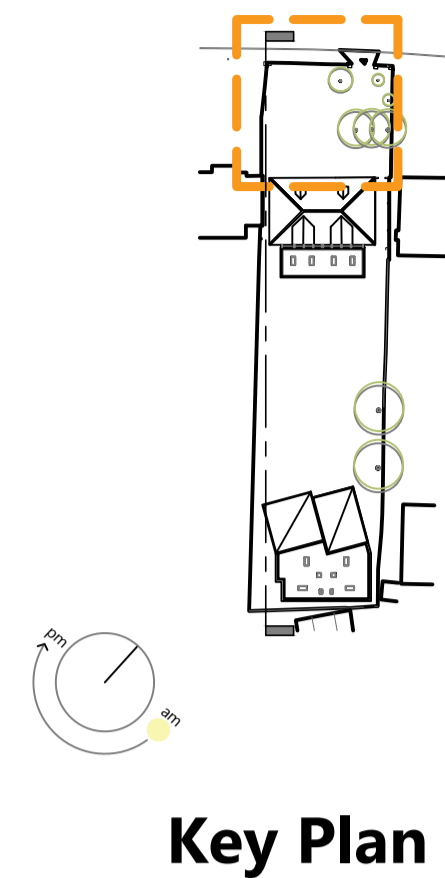

Key Plan