


- A Rooflight
- B Tiled roof
- C Brick Parapet

Schedule of Accommodation

Unit 1 = 2b/4p @ 84sqm
Unit 2 = 2b/4p @ 84sqm
Unit 3 = 3b/4p @ 98sqm
Unit 4 = 2b/4p @ 84sqm
Unit 5 = 3b/4p @ 98sqm

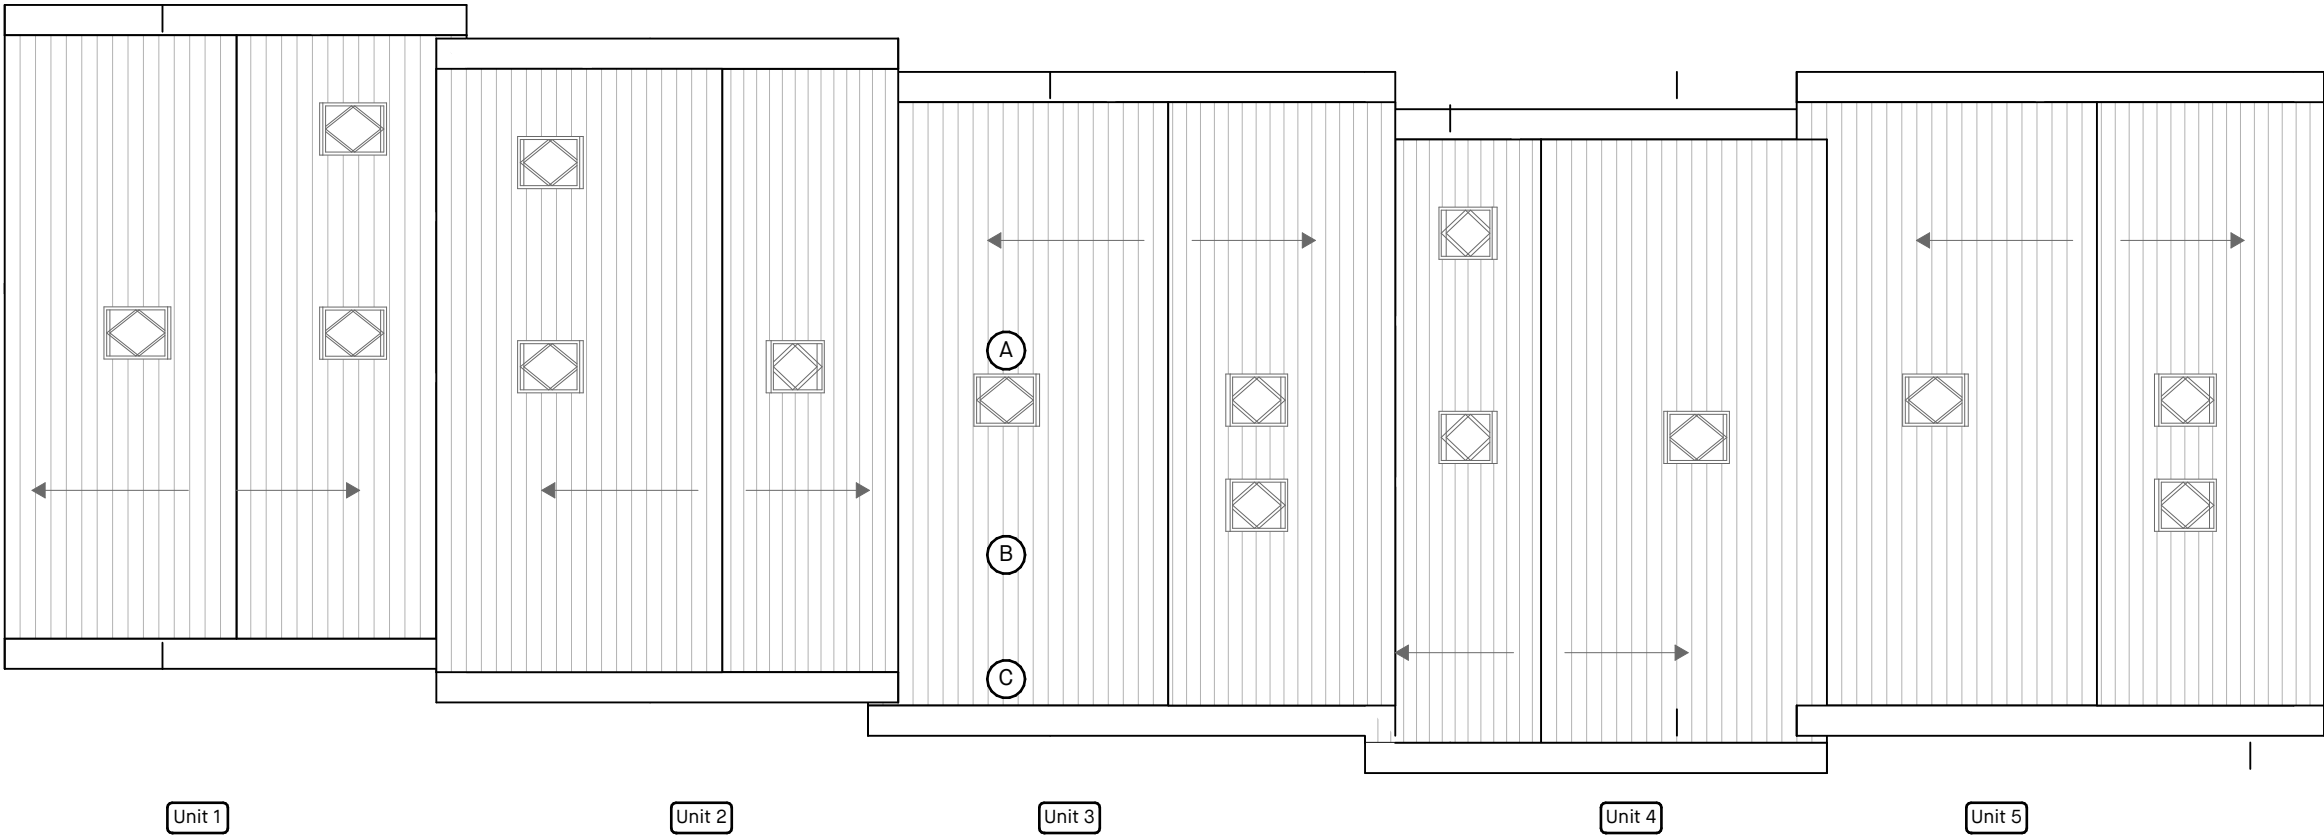

1:100
Roof GA Plan Proposed



Scale @ A3: 1:100

0 1 2 3 4 5

NOTE: This drawing is to be scaled for planning purposes only

Project: 100 Canterbury Road

Address: 100 Canterbury Road,
Croydon, CR0 3HA

Client: Nick & Rowan Francis

Drawing: Roof GA Plan Proposed

433 - OBA - 00 - R1 - DR - A - 0202 - 01

Status: Planning OBA proj no: 433

01	Planning Submission	04/06/2024
rev	description	date

OB ARCHITECTURE

The Dispensary, 5-6 The Square, Winchester, SO23 9ES
6a Maltings Place, 169 Tower Bridge Road, London, SE1 3JB
01962 865344 info@obarchitecture.co.uk www.obarchitecture.co.uk