
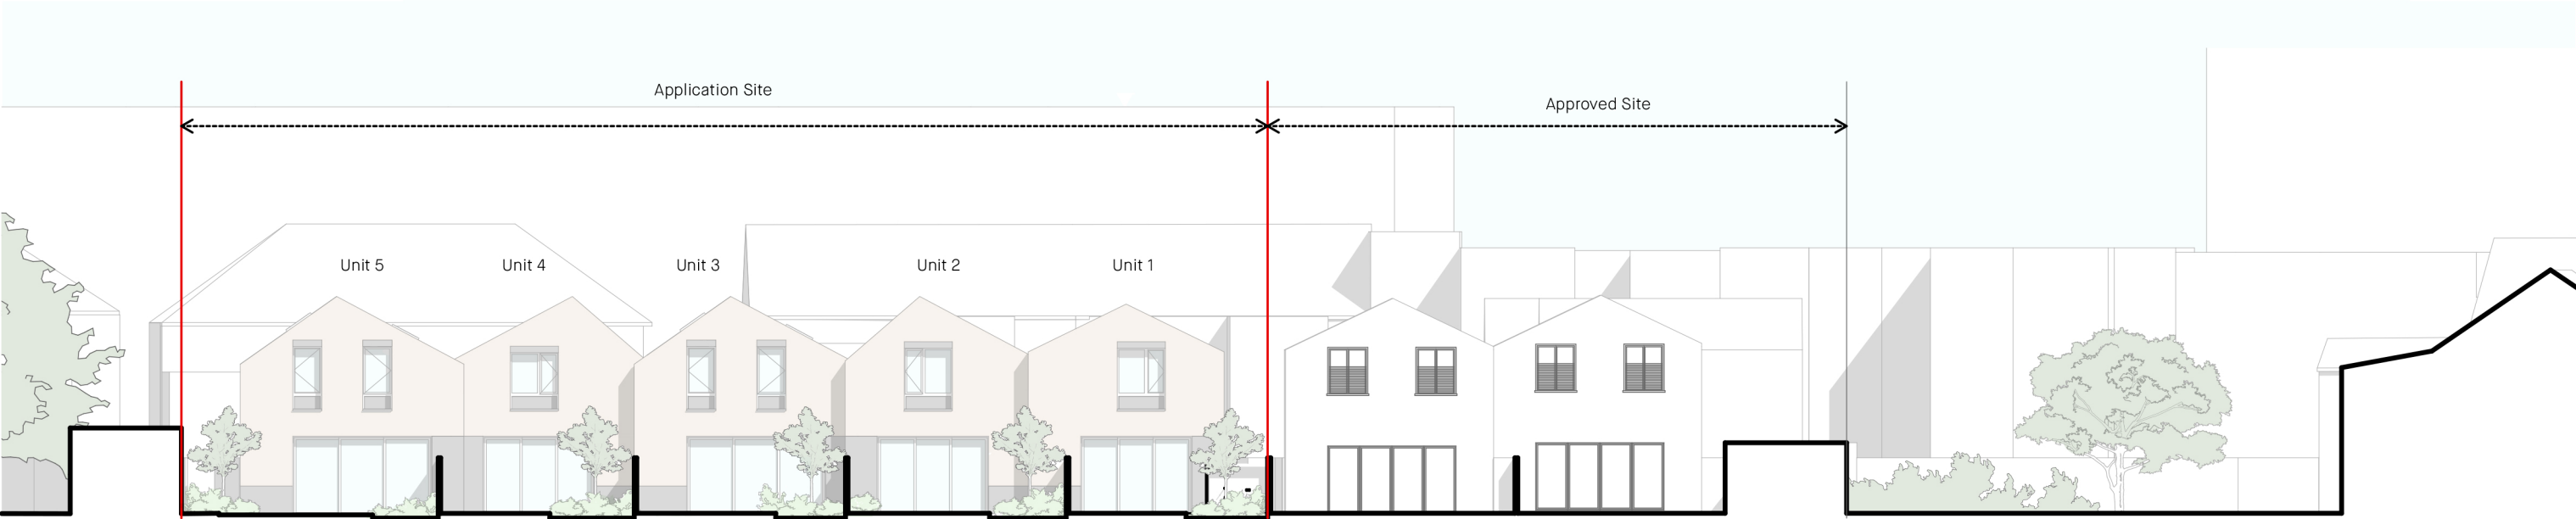


- A PPC Aluminum framed windows
- B PPC Aluminum doors
- C Grey/black header course
- D Buff facing brick
- E Grey/black facing brick
- F Grey/black brick detail around feature window

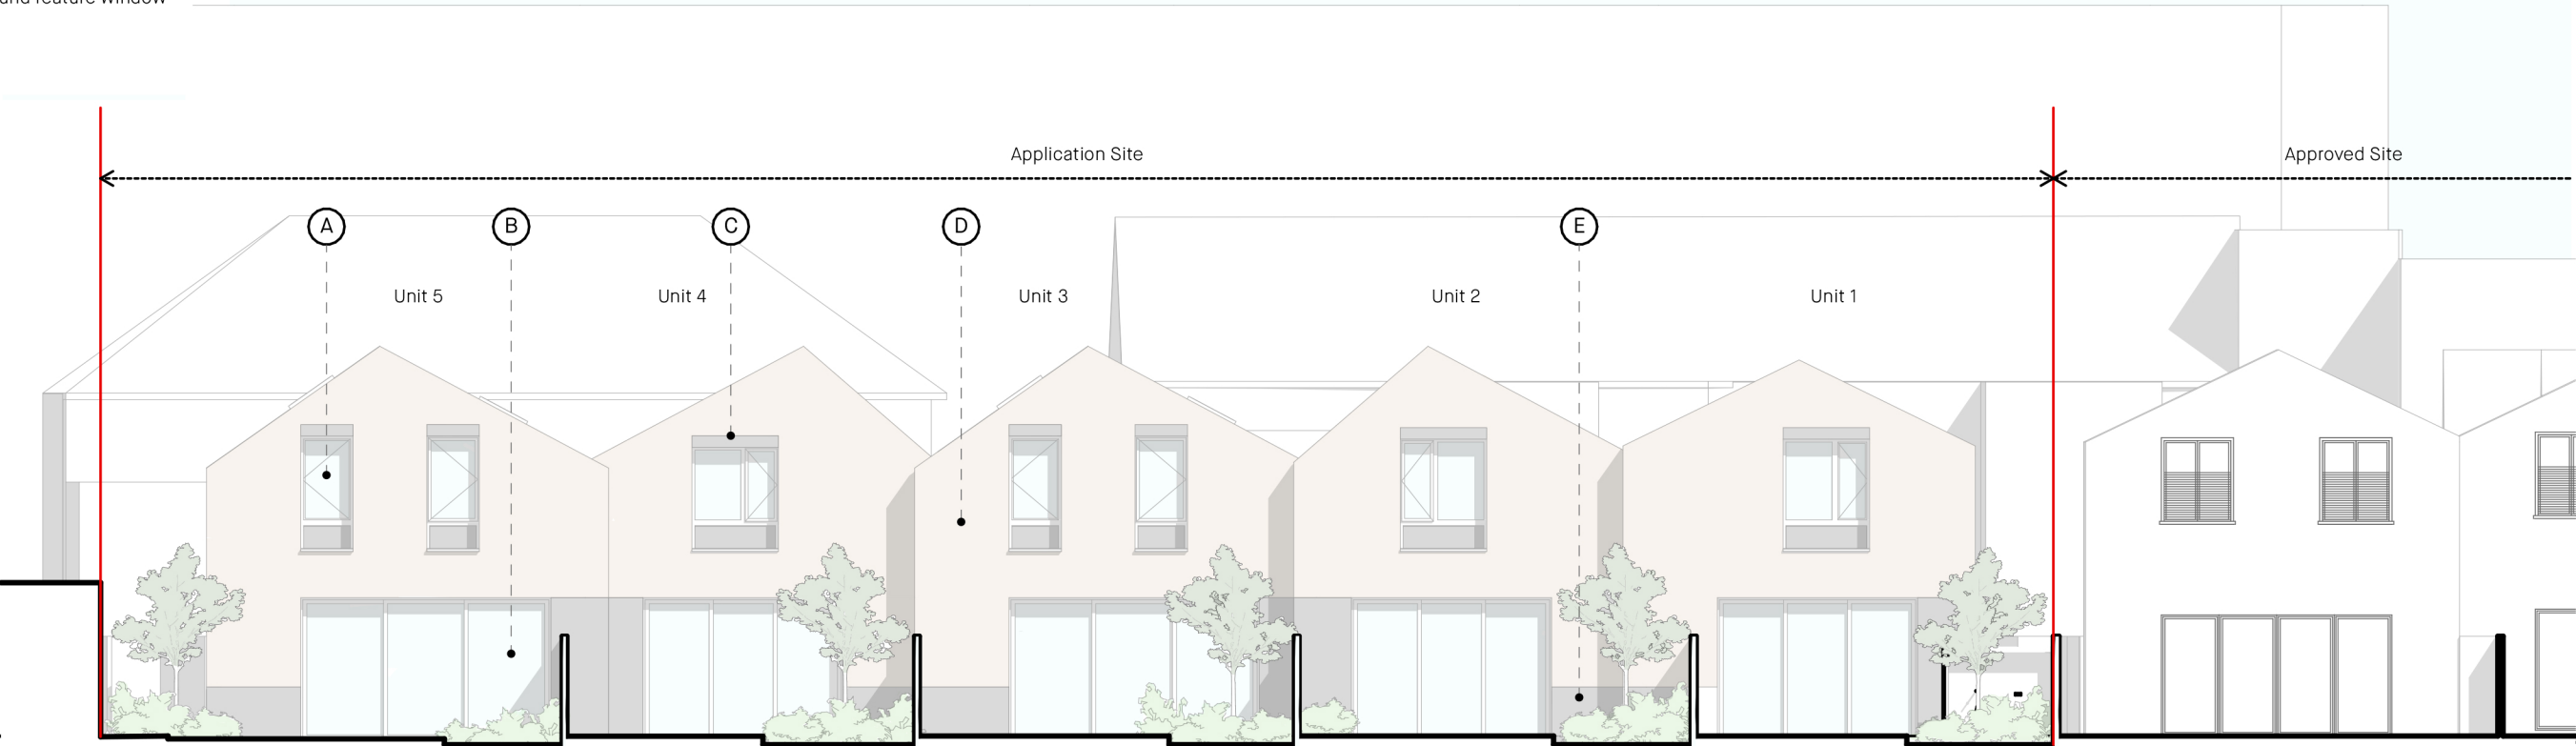

Scale @ A3: 1:125, 1:200

NOTE: This drawing is to be scaled for planning purposes only

Project: 100 Canterbury Road
Address: 100 Canterbury Road,
Croydon, CR0 3HA
Client: Nick & Rowan Francis

Drawing: North Elevation
433 - OBA - 00 - ZZ - DR - A - 0401 - 01
Status: Planning OBA proj no: 433

01	Planning Submission	28/05/2024
rev	description	date

OB ARCHITECTURE
The Dispensary, 5-6 The Square, Winchester, SO23 9ES
6a Maltings Place, 169 Tower Bridge Road, London, SE1 3JB
01962 865344 info@obarchitecture.co.uk www.obarchitecture.co.uk