



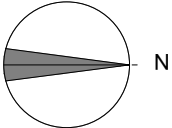

CONYER'S ROAD

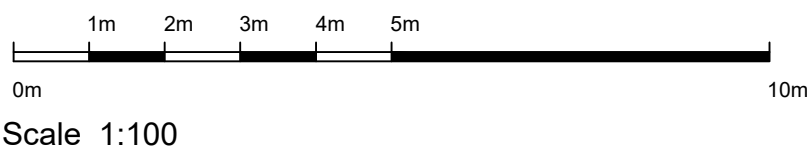

RUSSELL ASSOCIATES ARCHITECTS ARCHITECTURE : INTERIOR : PLANNING 86 BLACKHEATH ROAD, GREENWICH LONDON SE10 8DA Tel : 0208 3200990 Email : info@russellassociates.co.uk	
EXISTING BLOCK PLAN	
34 CONYER'S ROAD STREATHAM LONDON SW16 6LT	
Page Size : A1 Scale : 1:100 Date : 01.02.18 Drawn By : mc Check By :	Dwg. No: 1356/02