



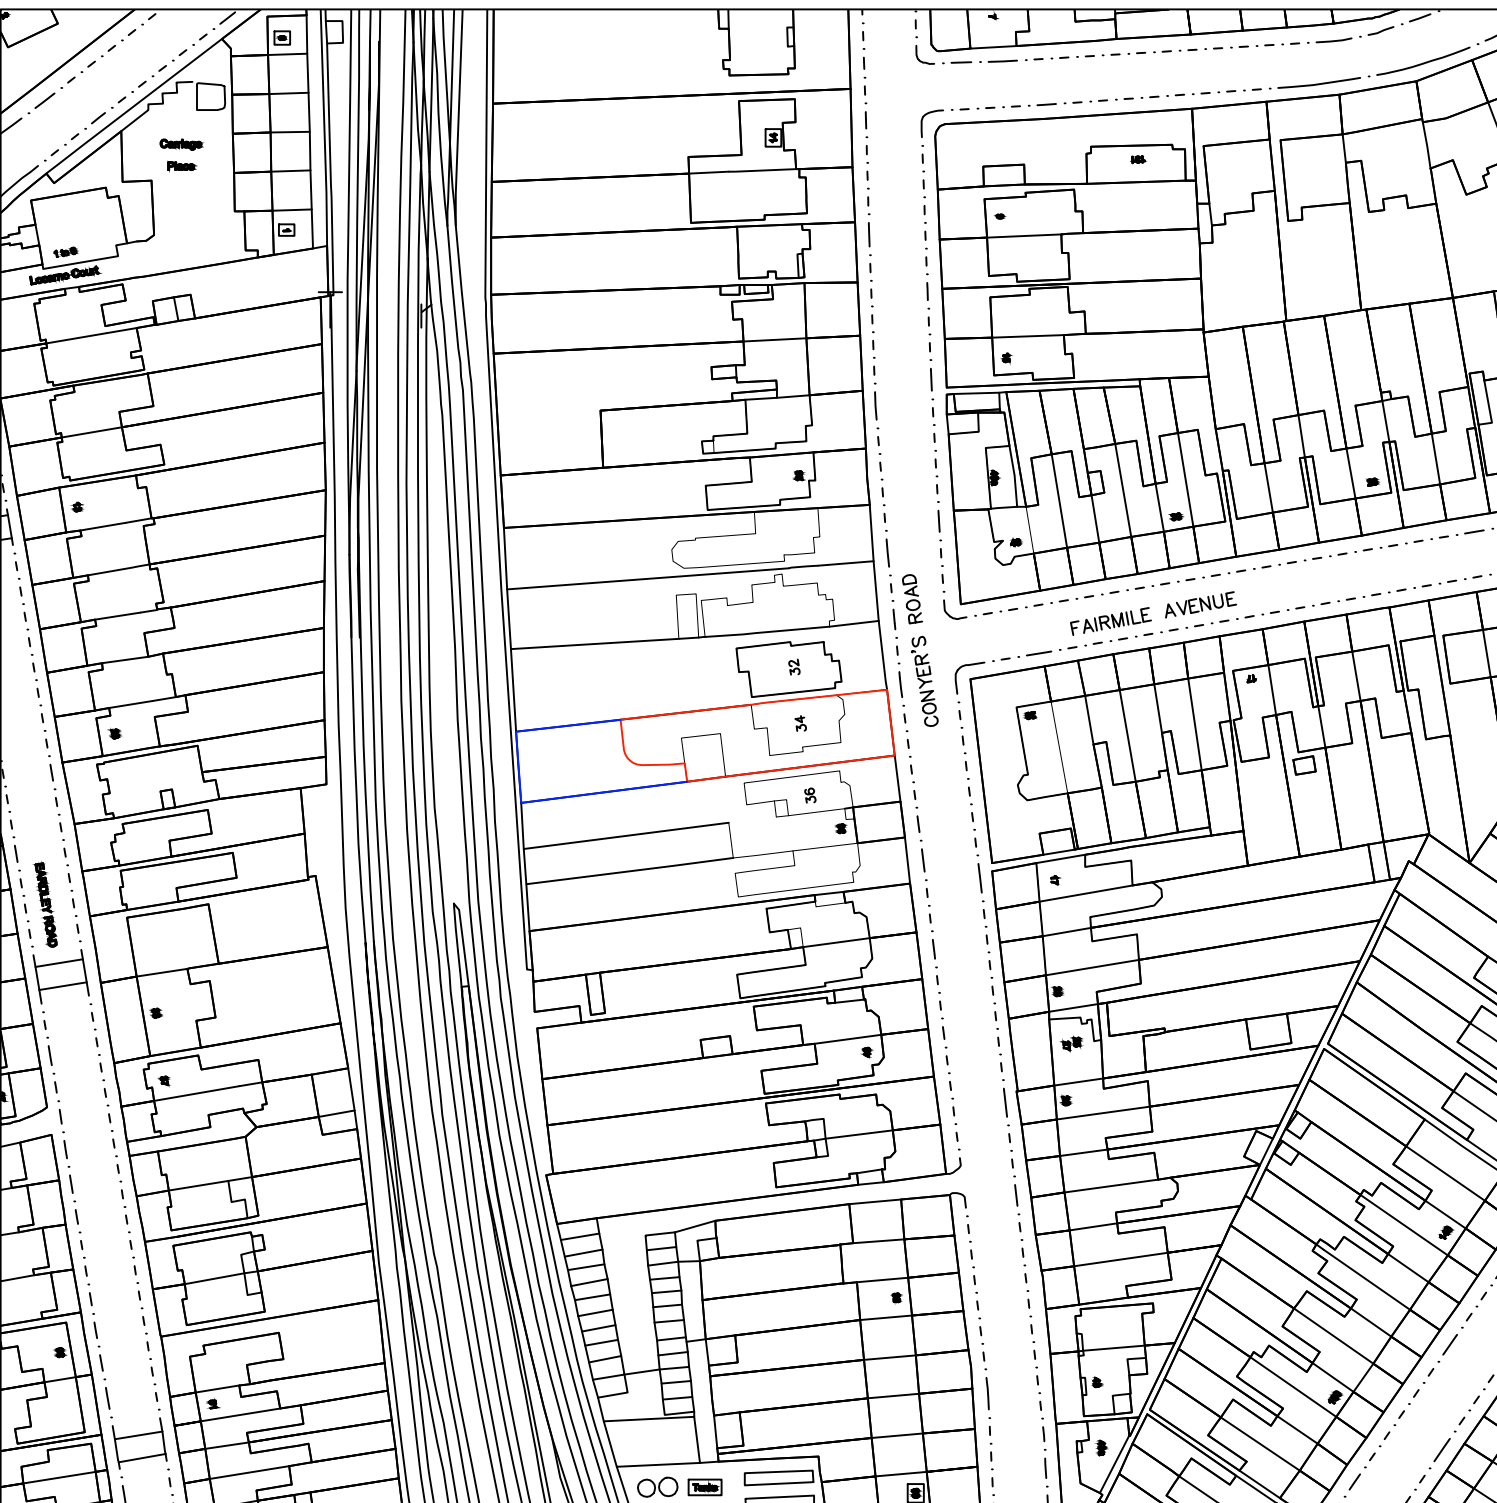

0m 20m 40m 60m 80m 100m

Scale 1:1250

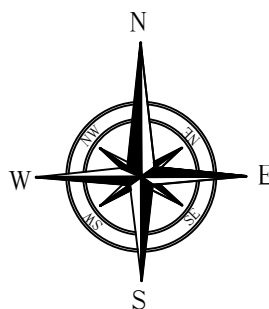

RUSSELL ASSOCIATES

A R C H I T E C T S

ARCHITECTURE : INTERIOR : PLANNING

86 BLACKHEATH ROAD, GREENWICH LONDON SE10 8DA
Tel : 0208 3200990 Email : info@russellassociates.co.uk

Dwg. No:

1356/01A

Page Size : A4
Scale : 1:1250
Date : 31.01.18
Drawn By : mc
Checked BY :

LOCATION PLAN

34 CONYER'S ROAD
STREATHAM
LONDON SW16 6LT