

LOCATION PLAN  
SCALE 1:1250 @ A3



EXISTING BLOCK SITE PLAN  
SCALE 1:500 @ A3




PROPOSED BLOCK SITE PLAN  
SCALE 1:500 @ A3




SCALE 1:1250 @ A3




SCALE 1:500

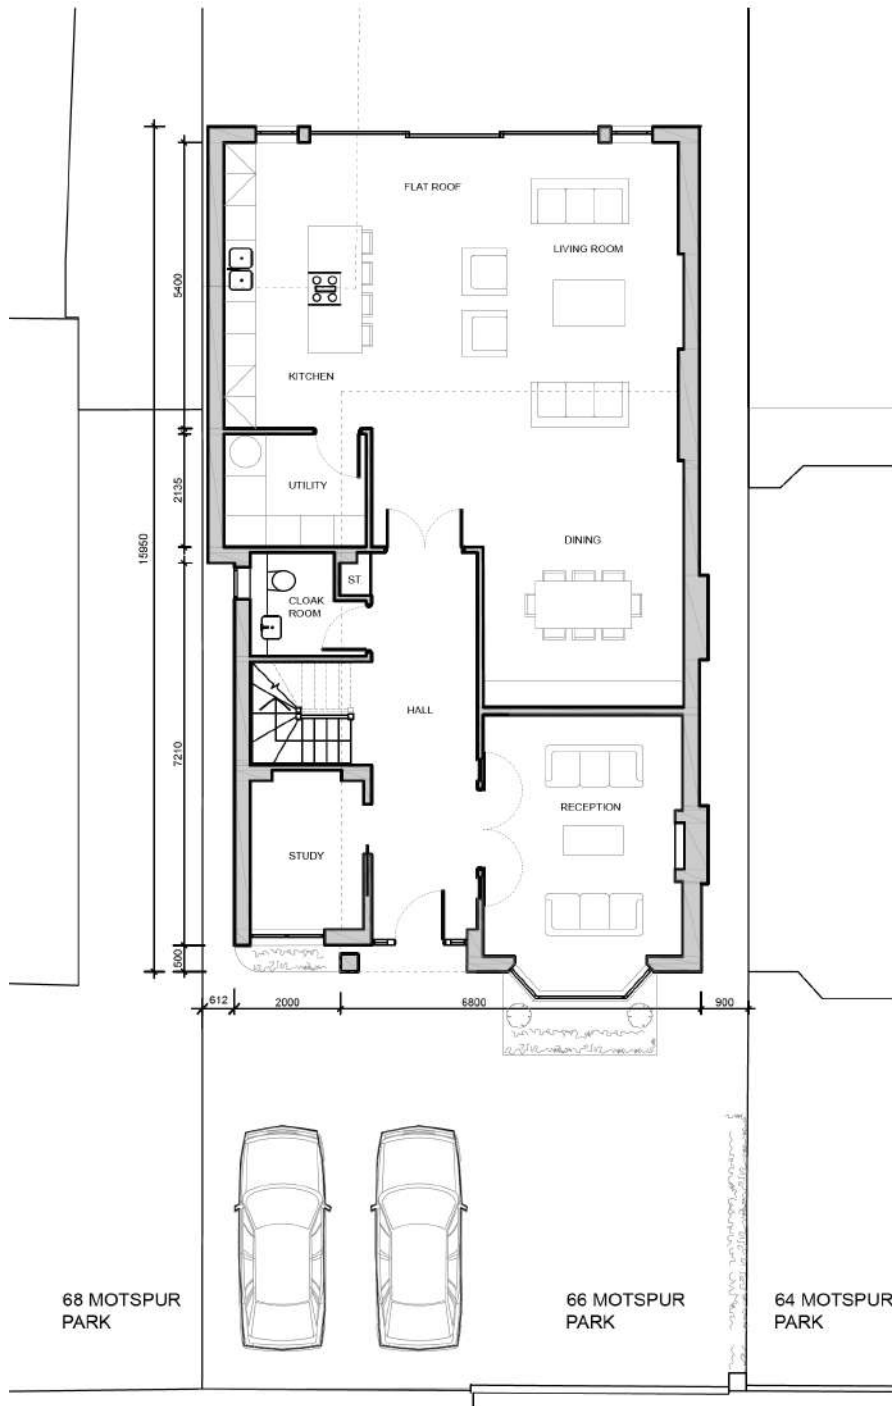

PROPOSED GROUND FLOOR PLAN  
SCALE 1:100 @ A3

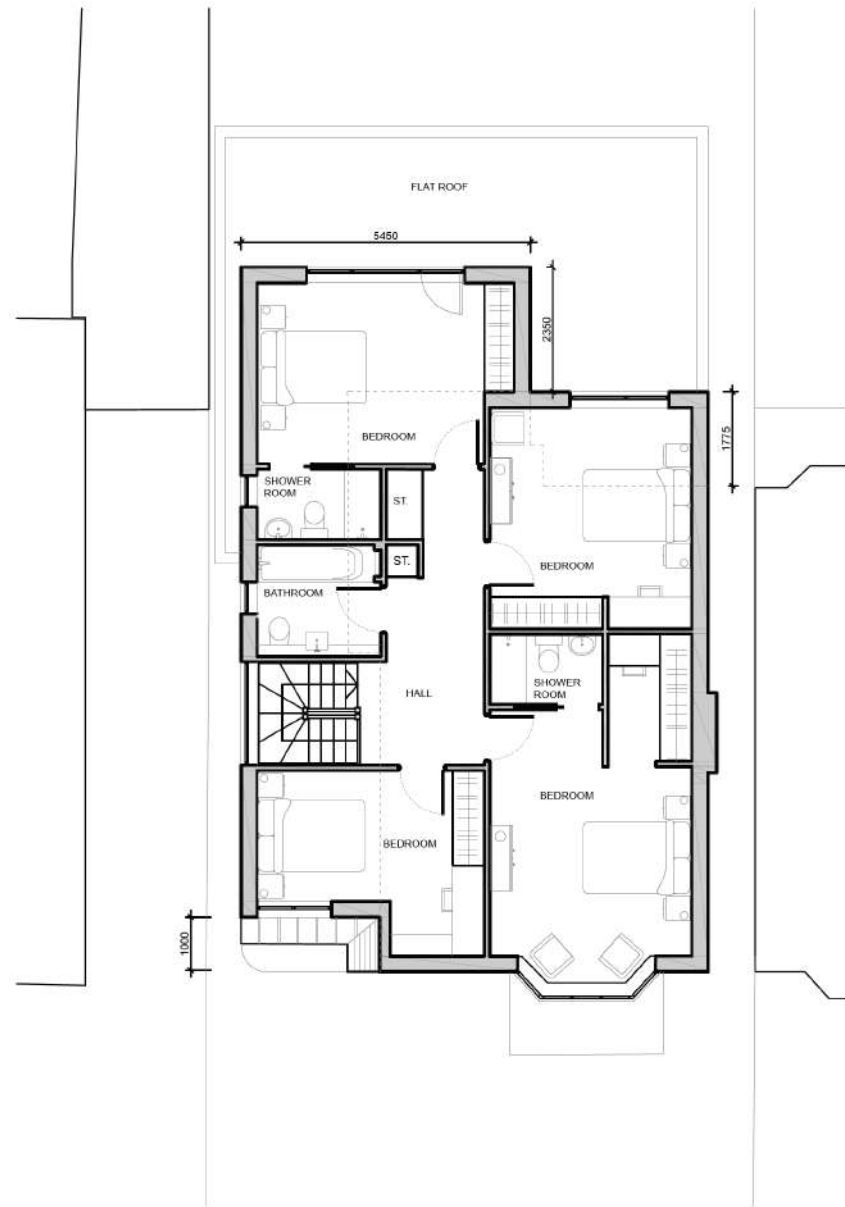


PROPOSED FIRST FLOOR PLAN  
SCALE 1:100 @ A3

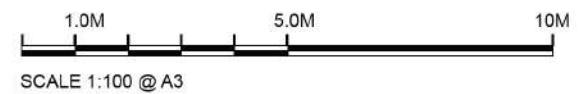




PROPOSED FRONT ELEVATION  
NORTH WEST  
SCALE 1:100 @ A3

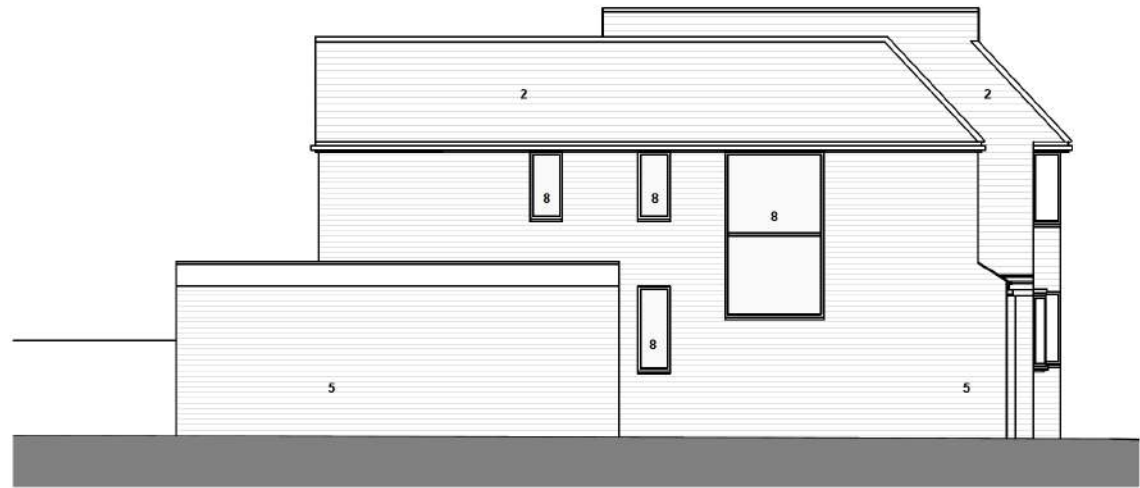


PROPOSED SIDE ELEVATION  
NORTH EAST  
SCALE 1:100 @ A3




PROPOSED REAR ELEVATION  
SOUTH EAST  
SCALE 1:100 @ A3

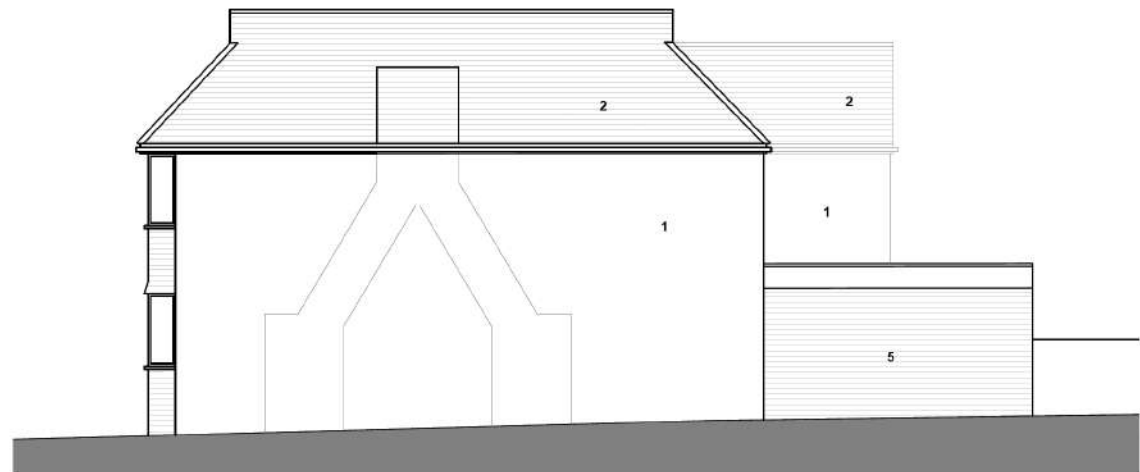

PROPOSED SIDE ELEVATION  
SOUTH WEST  
SCALE 1:100 @ A3

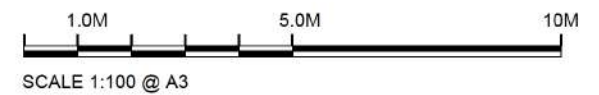


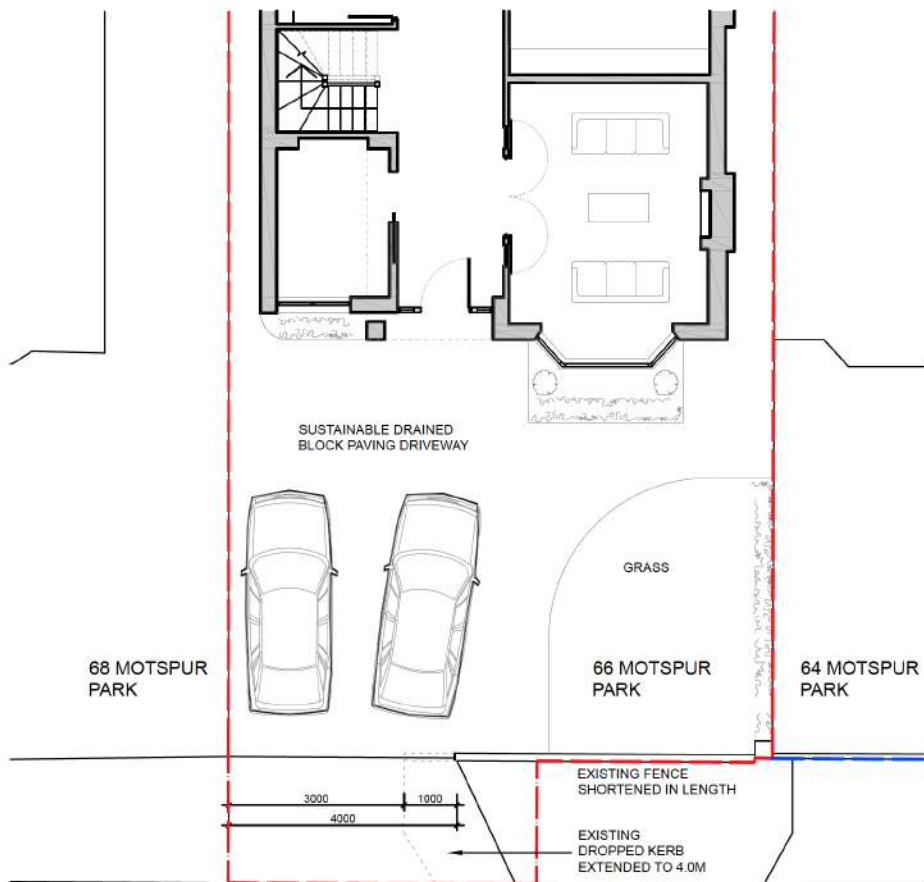


PROPOSED FRONT DRIVEWAY  
SCALE 1:100 @ A3




SCALE 1:100 @ A3

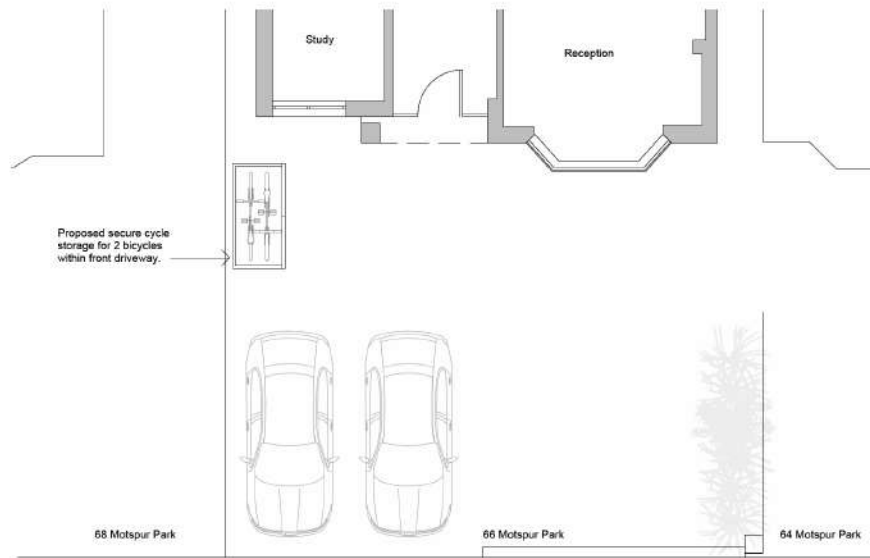

Proposed Site Plan - Cycle Storage (Condition 9)  
Scale 1:100

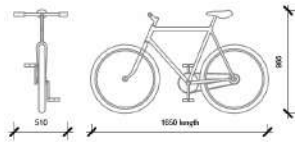


Standard Bike  
Scale 1:50

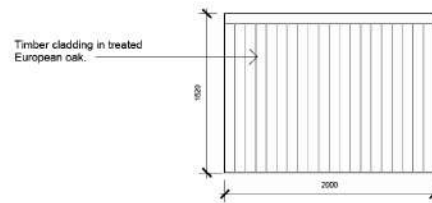

Rear Elevation  
Scale 1:50




Side Elevation  
Scale 1:50

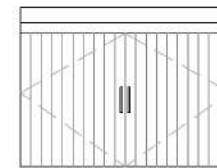

Front Elevation  
Scale 1:50



Side Elevation  
Scale 1:50

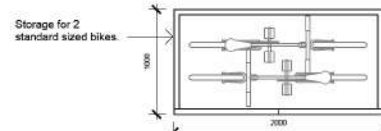

Cycle Store Plan  
Scale 1:50

Double-leaf timber door, outward opening, clad in treated European oak finish.

