



SITE BOUNDARY :

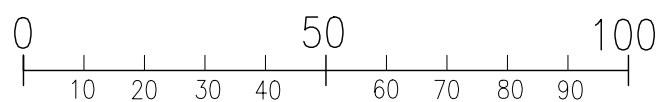

SCALE :

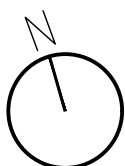

P02 20.09.24	PLANNING	DG
P01 15.02.24	FIRST DRAFT	DC
REV DATE	DESCRIPTION	DRN

Gouldstone  
and Co.

CLIENT  
LIVING DANISH  
PROJECT  
LONDON ROAD  
CRAWLEY

DRAWING TITLE  
SITE LOCATION PLAN

SCALE 1:1250@A3 A2 SHEET

STATUS  
PLANNING

DRAWING NO  
LR\_P\_050 REV  
P02