



EXISTING GROUND FLOOR LAYOUT :

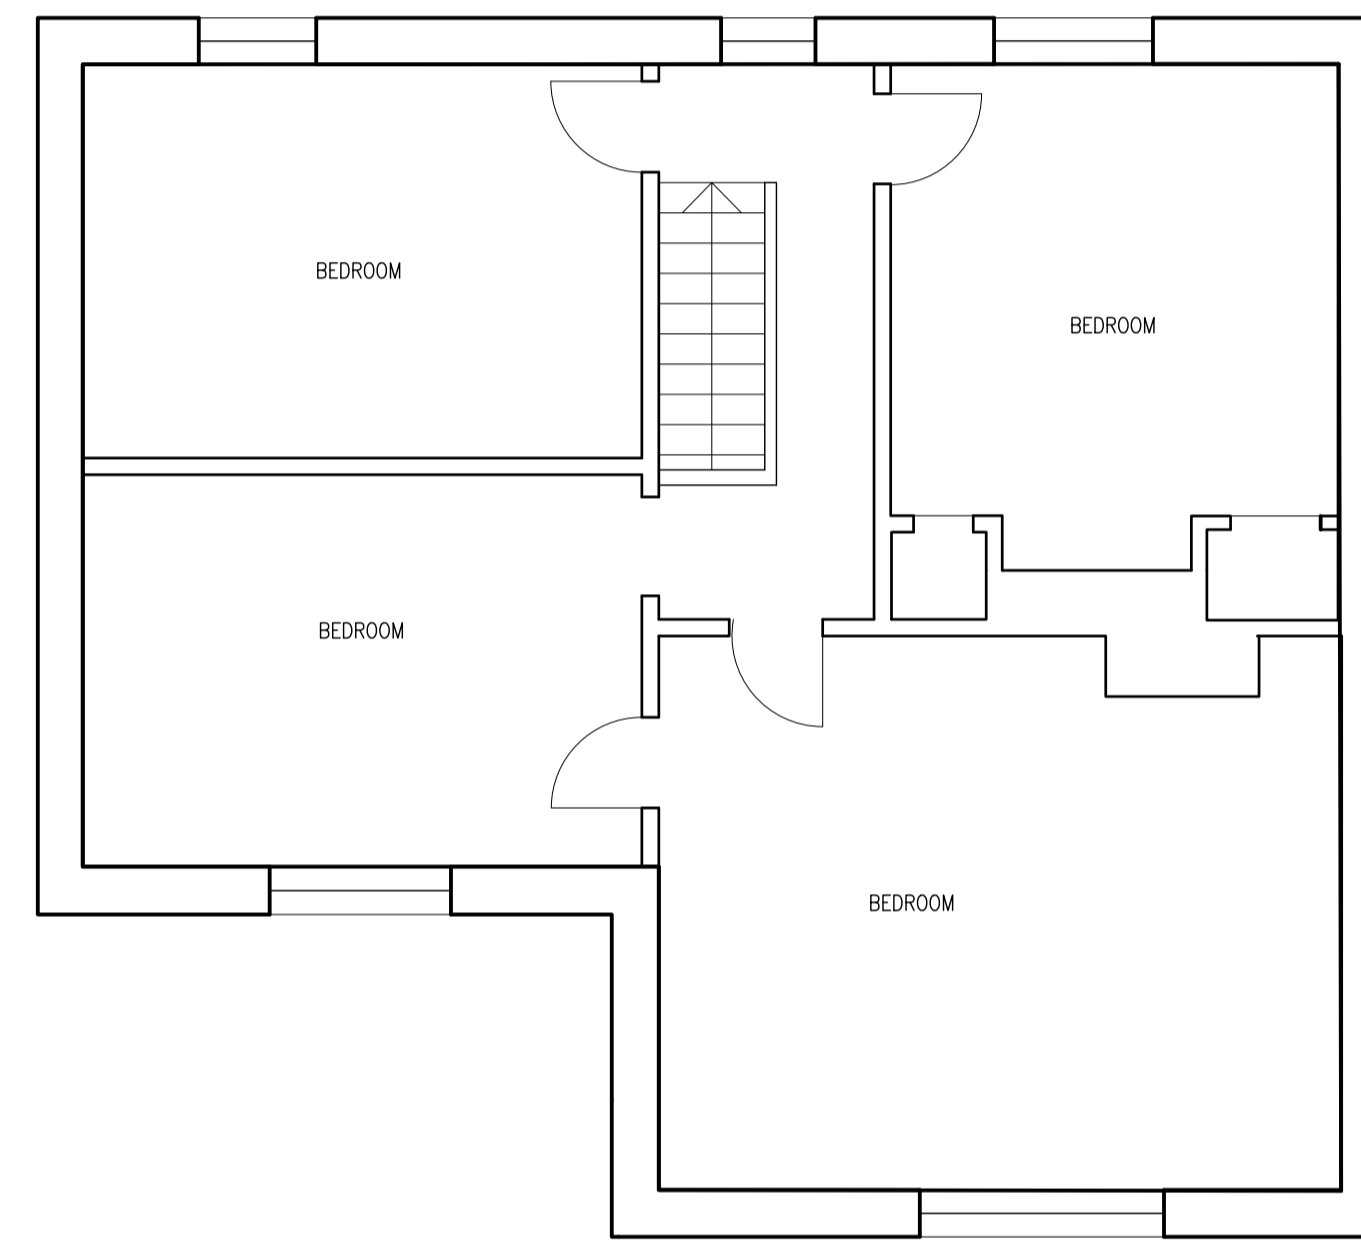

EXISTING FIRST FLOOR LAYOUT :

ALL DIMENSIONS MUST BE CHECKED ON SITE. INFORM THE ARCHITECT OF ANY DISCREPANCIES PRIOR TO CONSTRUCTION. INTERNAL LAYOUTS INDICATIVE.

NOTES

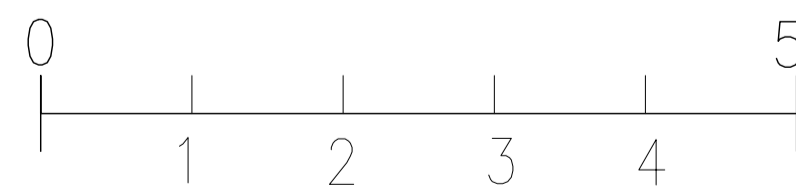

SCALE :

REV	DATE	DESCRIPTION	DRN
P01	04.12.24	FIRST DRAFT	DC

Gouldstone and Co.

CLIENT
LIVING DANISH
PROJECT
LONDON ROAD
CRAWLEY

DRAWING TITLE
EXISTING HOUSE LAYOUT
48 LONDON ROAD

SCALE 1:500A1 A1 SHEET

STATUS
PLANNING

DRAWING NO
LR_P_061

REV
P01

©2023 GOULDSTONE AND CO. all rights reserved