


ALL DIMENSIONS MUST BE CHECKED ON SITE. INFORM THE ARCHITECT OF ANY DISCREPANCIES PRIOR TO CONSTRUCTION.  
INTERNAL LAYOUTS INDICATIVE  
NOTES

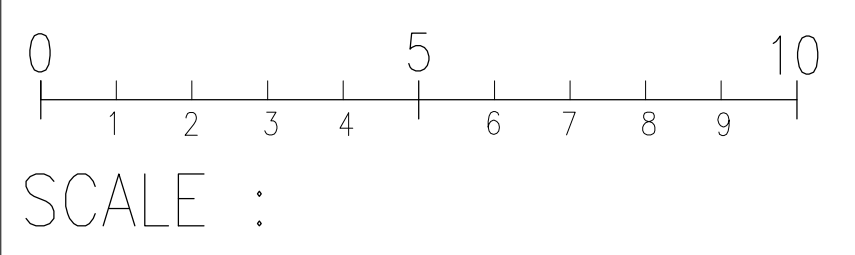

REV	DATE	DESCRIPTION	DRN
P18	24.10.25	FINAL COORDINATION	DC
P17	13.10.25	FINAL COORDINATION	DC
P16	04.09.25	DESIGN DEVELOPMENT	DC
P15	17.06.25	DESIGN DEVELOPMENT	DC
P14	03.12.24	FINAL LANDSCAPE COORDINATION	DC

**Gouldstone and Co.**

CLIENT  
LIVING DANISH  
PROJECT  
LONDON ROAD  
CRAWLEY

DRAWING TITLE  
PROPOSED GROUND FLOOR GA

SCALE 1:1000A0 SHEET  
STATUS  
PLANNING  
DRAWING NO  
LR\_P\_100 REV  
P18  
©2023 GOULDSTONE AND CO. all rights reserved