



ALL DIMENSIONS UNLESS NOTED OTHERWISE ARE IN METERS
ALL DIMENSIONS UNLESS NOTED OTHERWISE ARE IN METERS

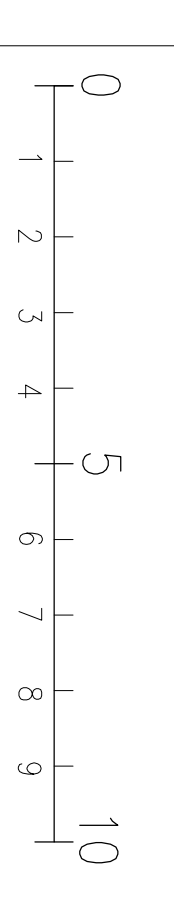

SCALE : 1:1000

SITE BOUNDARY :

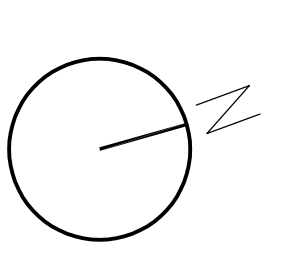

REV	DATE	DESCRIPTION
00		P13 21.11.20 REAR BOUNDARY REMOVED
00		P12 24.10.20 FINAL COORDINATION
00		P11 13.10.20 FINAL COORDINATION
00		P10 17.06.20 DESIGN DEVELOPMENT
00		P09 03.12.24 FINAL LANDSCAPE COORDINATION

**Goldstone
and Co.**

CLIENT
LIVING DANISH
PROJECT
LONDON ROAD
CRAWLEY

DRAWING TITLE
PROPOSED ROOF GA

SCALE 1:1000
SHEET
PLANNING
DRAWING NO
LRP 140
REV
P13
© 2023 GOLDSTONE AND CO. ALL RIGHTS RESERVED