


FIRST FLOOR :

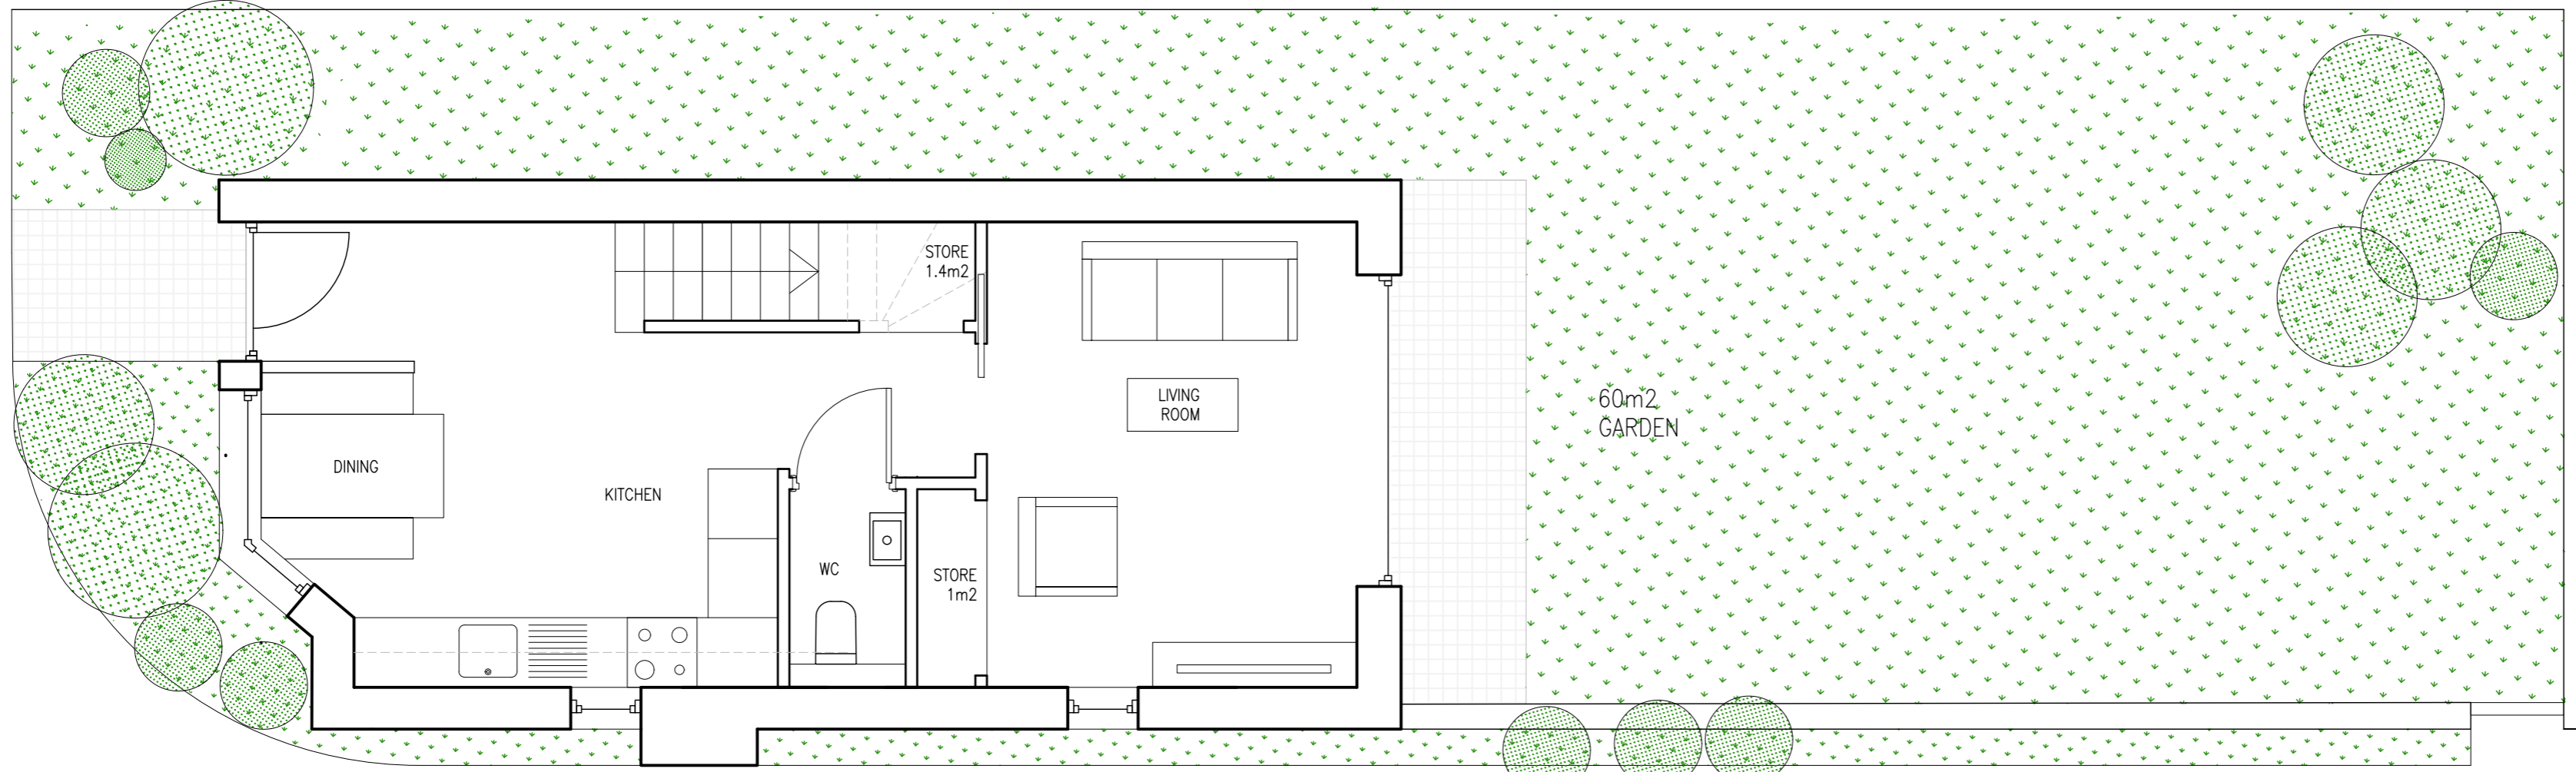


u.01
2B 3P
HOUSE
72m2


GROUND FLOOR :

ALL DIMENSIONS MUST BE CHECKED ON SITE. INFORM THE ARCHITECT OF ANY DISCREPANCIES PRIOR TO CONSTRUCTION. INTERNAL LAYOUTS INDICATIVE.

NOTES

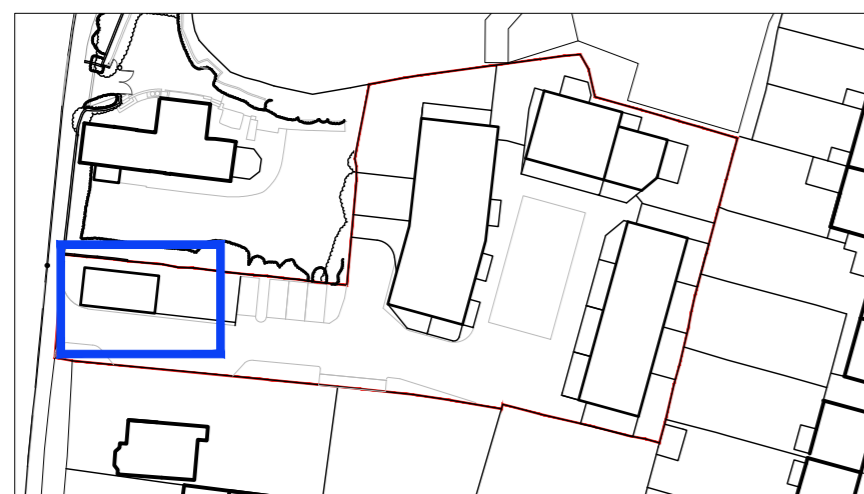

KEY PLAN :

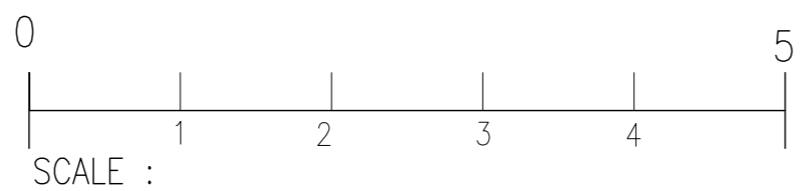

REV	DATE	DESCRIPTION	DRN
P01	20.09.24	FIRST DRAFT	DC
P03	14.10.25	GARDEN INCREASED	DC

Gouldstone and Co.

CLIENT
LIVING DANISH
PROJECT
LONDON ROAD
CRAWLEY
DRAWING TITLE
PROPOSED UNIT 01 LAYOUTS

SCALE	1:500A2	SHEET
STATUS	PLANNING	
DRAWING NO	LR_P_200	REV
		P03

©2023 GOULDSSTONE AND CO. All rights reserved