





FIRST FLOOR :



GROUND FLOOR :

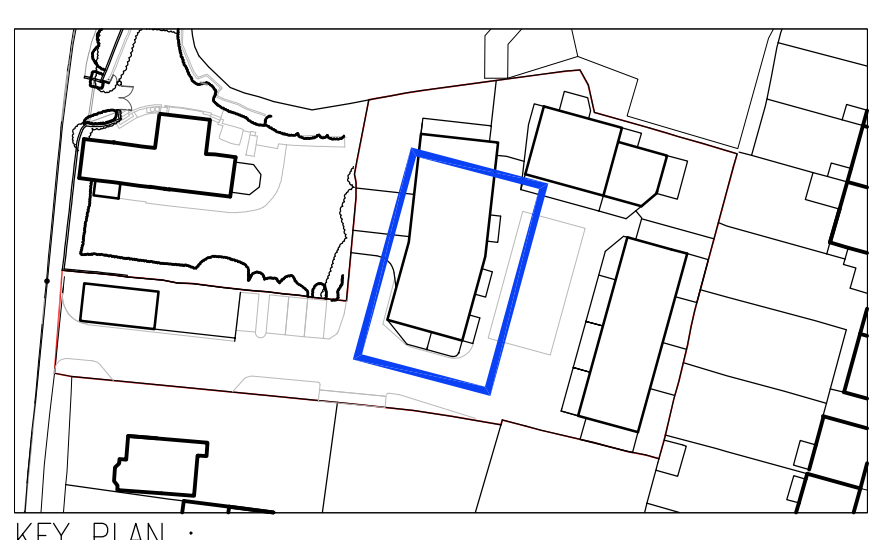

KEY PLAN :

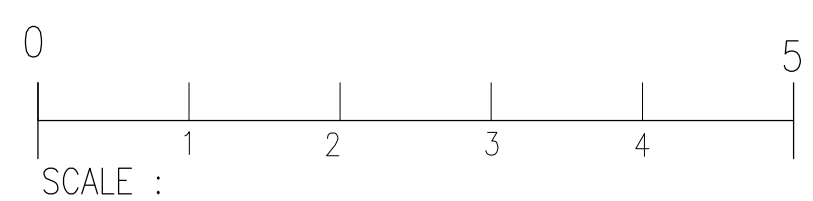

SCALE :

REV	DATE	DESCRIPTION	DRN
P01	20.09.24	FIRST DRAFT	06
P02	08.11.24	PLANNING	06
P03	30.06.25	PLANNING	06
P04	16.10.25	PLANNING	06

**Gouldstone and Co.**

CLIENT: LIVING DANISH  
 PROJECT: LONDON ROAD CRAWLEY  
 DRAWING TITLE: PROPOSED WESTERN BUILDING LAYOUTS

SCALE: 1:500A0 SHEET: \_\_\_\_\_  
 STATUS: PLANNING  
 DRAWING NO: LR\_P\_201 REV: \_\_\_\_\_  
 ©2023 GOULDSTONE AND CO. all rights reserved P04

ALL DIMENSIONS MUST BE CHECKED ON SITE. INFORM THE ARCHITECT OF ANY DISCREPANCIES PRIOR TO CONSTRUCTION. INTERNAL LAYOUTS INDICATIVE.

NOTES