


GROUND FLOOR :

ALL DIMENSIONS MUST BE CHECKED ON SITE. INFORM THE ARCHITECT OF ANY DISCREPANCIES PRIOR TO CONSTRUCTION. INTERNAL LAYOUTS INDICATIVE.

NOTES



KEY PLAN :

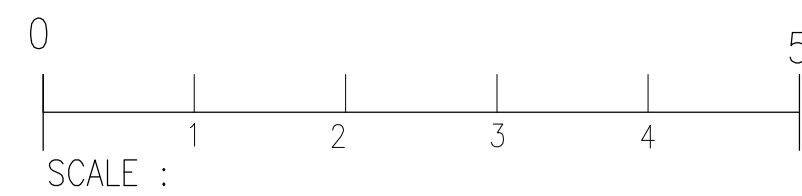

REV	DATE	DESCRIPTION	DRN
P01	20.09.24	FIRST DRAFT	DG
P02	08.11.24	PLANNING	DG
P03	30.08.25	PLANNING	DG
P04	16.10.25	PLANNING	DG

**Gouldstone and Co.**

CLIENT  
LIVING DANISH  
PROJECT  
LONDON ROAD  
CRAWLEY  
DRAWING TITLE  
PROPOSED NORTHERN BUILDING LAYOUTS

SCALE 1:500B1 SHEET  
STATUS  
PLANNING  
DRAWING NO  
LR\_P\_202  
REV  
P04  
© 2023 GOULDSTONE AND CO. all rights reserved