


FIRST FLOOR :

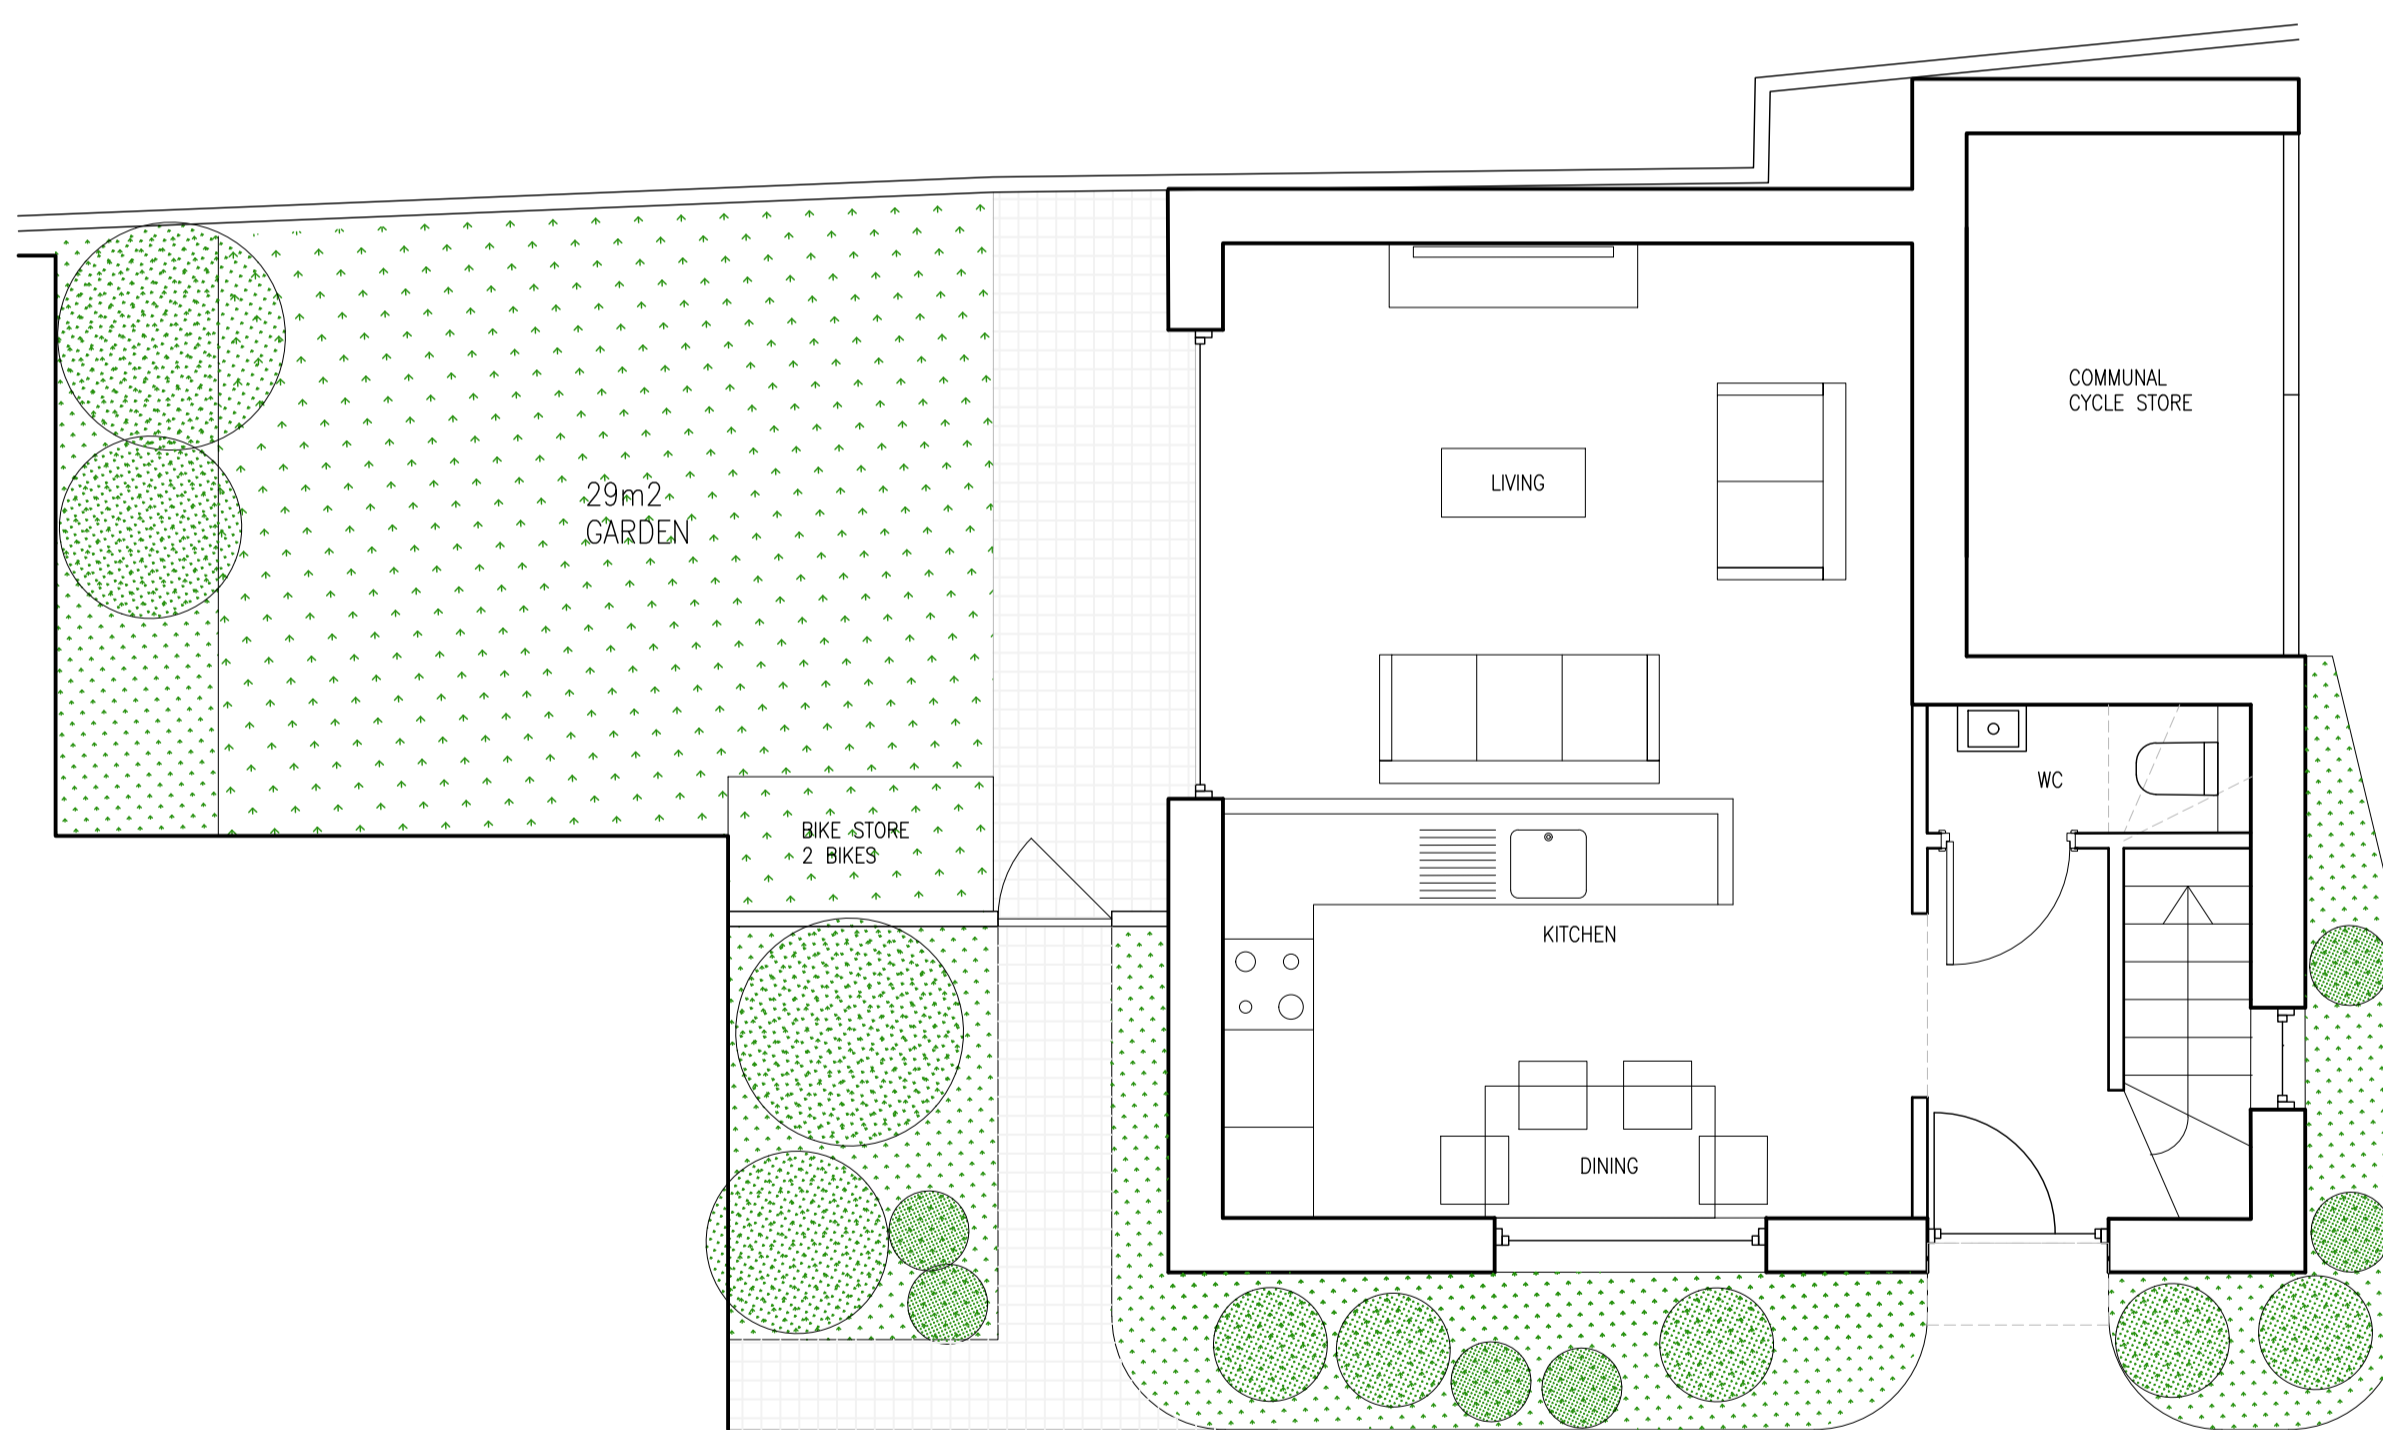


u.13
2B 4P
HOUSE
79m²


GROUND FLOOR :

ALL DIMENSIONS MUST BE CHECKED ON SITE. INFORM THE ARCHITECT OF ANY DISCREPANCIES PRIOR TO CONSTRUCTION. INTERNAL LAYOUTS INDICATIVE.

NOTES

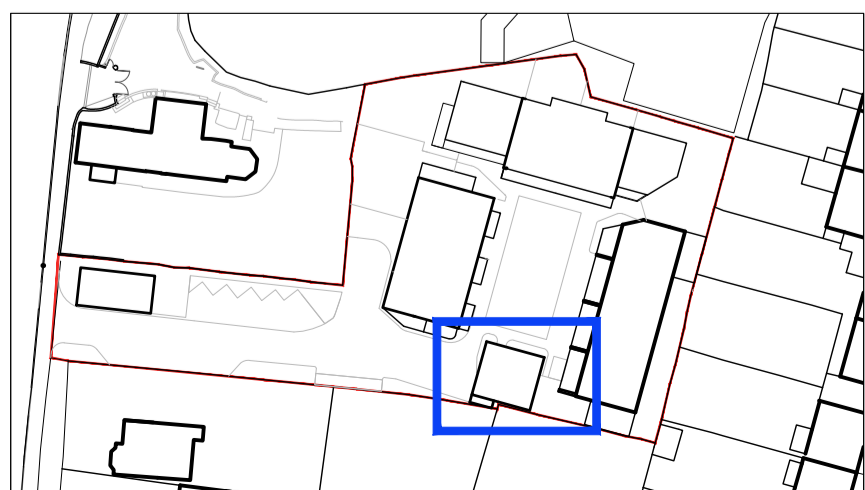

KEY PLAN :

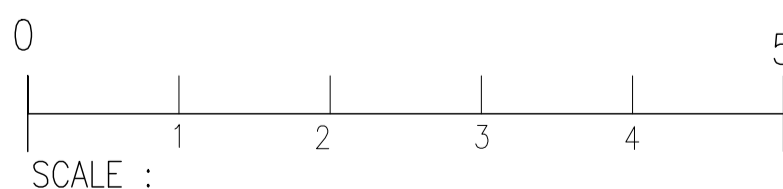

SCALE :

REV.	DATE	DESCRIPTION	DRN.
P01	20.09.24	FIRST DRAFT	DC
P02	08.11.24	PLANNING	DC

Gouldstone and Co.

CLIENT
LIVING DANISH
PROJECT
LONDON ROAD
CRAWLEY
DRAWING TITLE
PROPOSED SOUTHERN BUILDING LAYOUTS

SCALE 1:500A2 SHEET

STATUS
PLANNING

DRAWING NO
LR_P_205

REV
P02

©2023 GOULDSSTONE AND CO. All rights reserved