
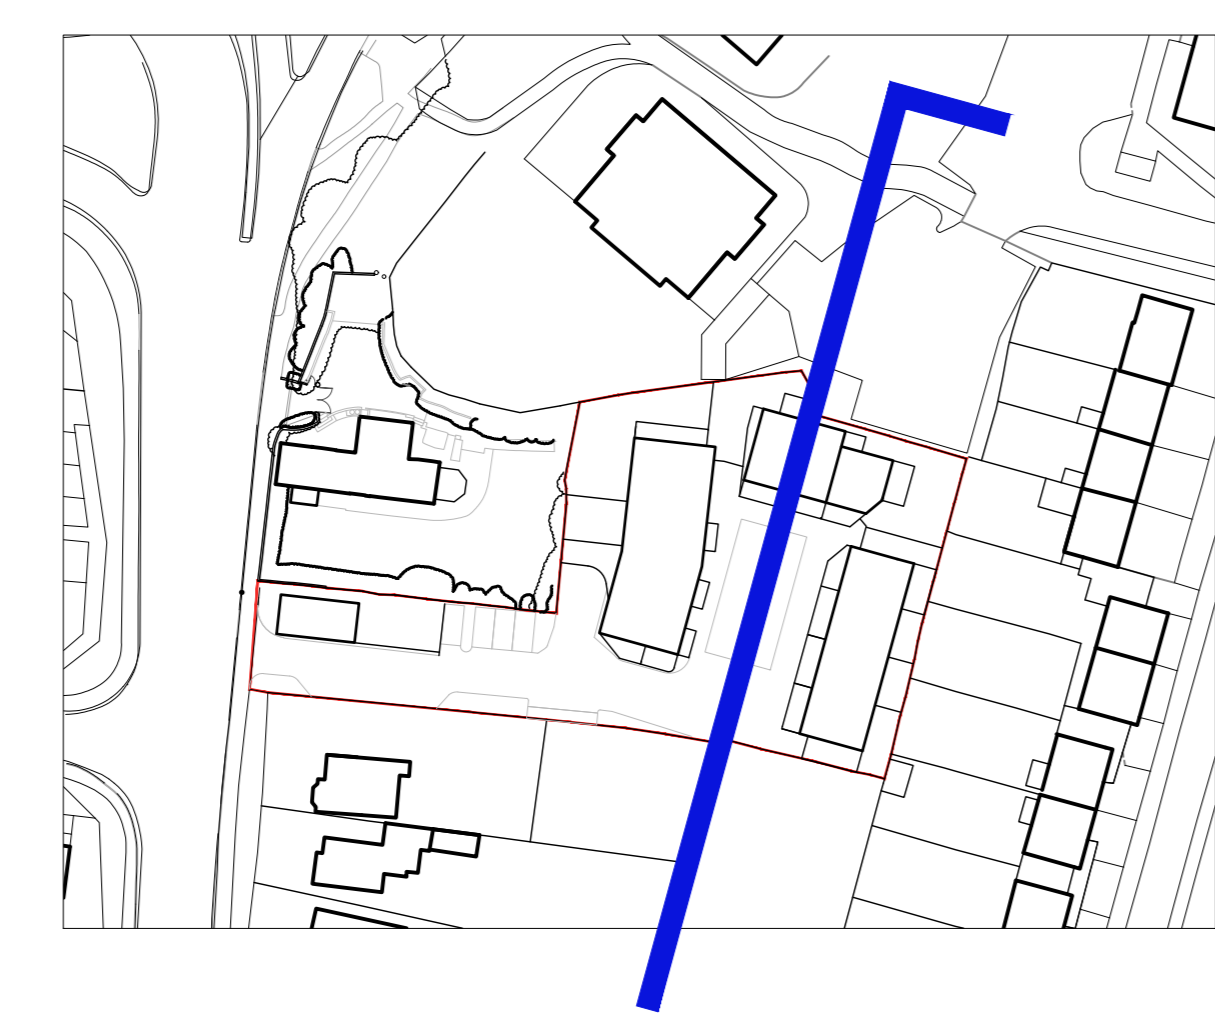


ALL DIMENSIONS MUST BE CHECKED ON SITE. INFORM THE ARCHITECT OF ANY DISCREPANCIES PRIOR TO CONSTRUCTION. INTERNAL LAYOUTS INDICATIVE.

NOTES

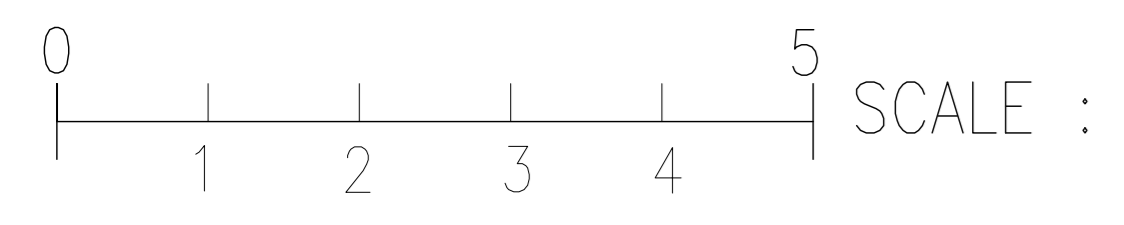

KEY PLAN :

REV	DATE	DESCRIPTION	DRN
P01	02.02.24	FIRST DRAFT	DG
P02	20.09.24	PLANNING	DG
P03	08.11.24	PLANNING	DG
P04	30.06.25	PLANNING	DG
P05	16.10.25	FINAL COORDINATION	DG

**Gouldstone and Co.**

CLIENT  
LIVING DANISH  
PROJECT  
LONDON ROAD  
CRAWLEY  
DRAWING TITLE  
PROPOSED ELEVATION / SECTION 01

SCALE 1:500AD / 1:1000BAZ AD SHEET  
STATUS  
PLANNING  
DRAWING NO  
LR\_P\_300 REV  
P05  
©2023 GOULDSTONE AND CO. all rights reserved